


DATE	
BY	
DESIGNED	
DRAWN	
CHECKED	
DATE	
REVISIONS	
NO.	
DESCRIPTION	

DATE	
BY	
DESIGNED	
DRAWN	
CHECKED	
DATE	
REVISIONS	
NO.	
DESCRIPTION	

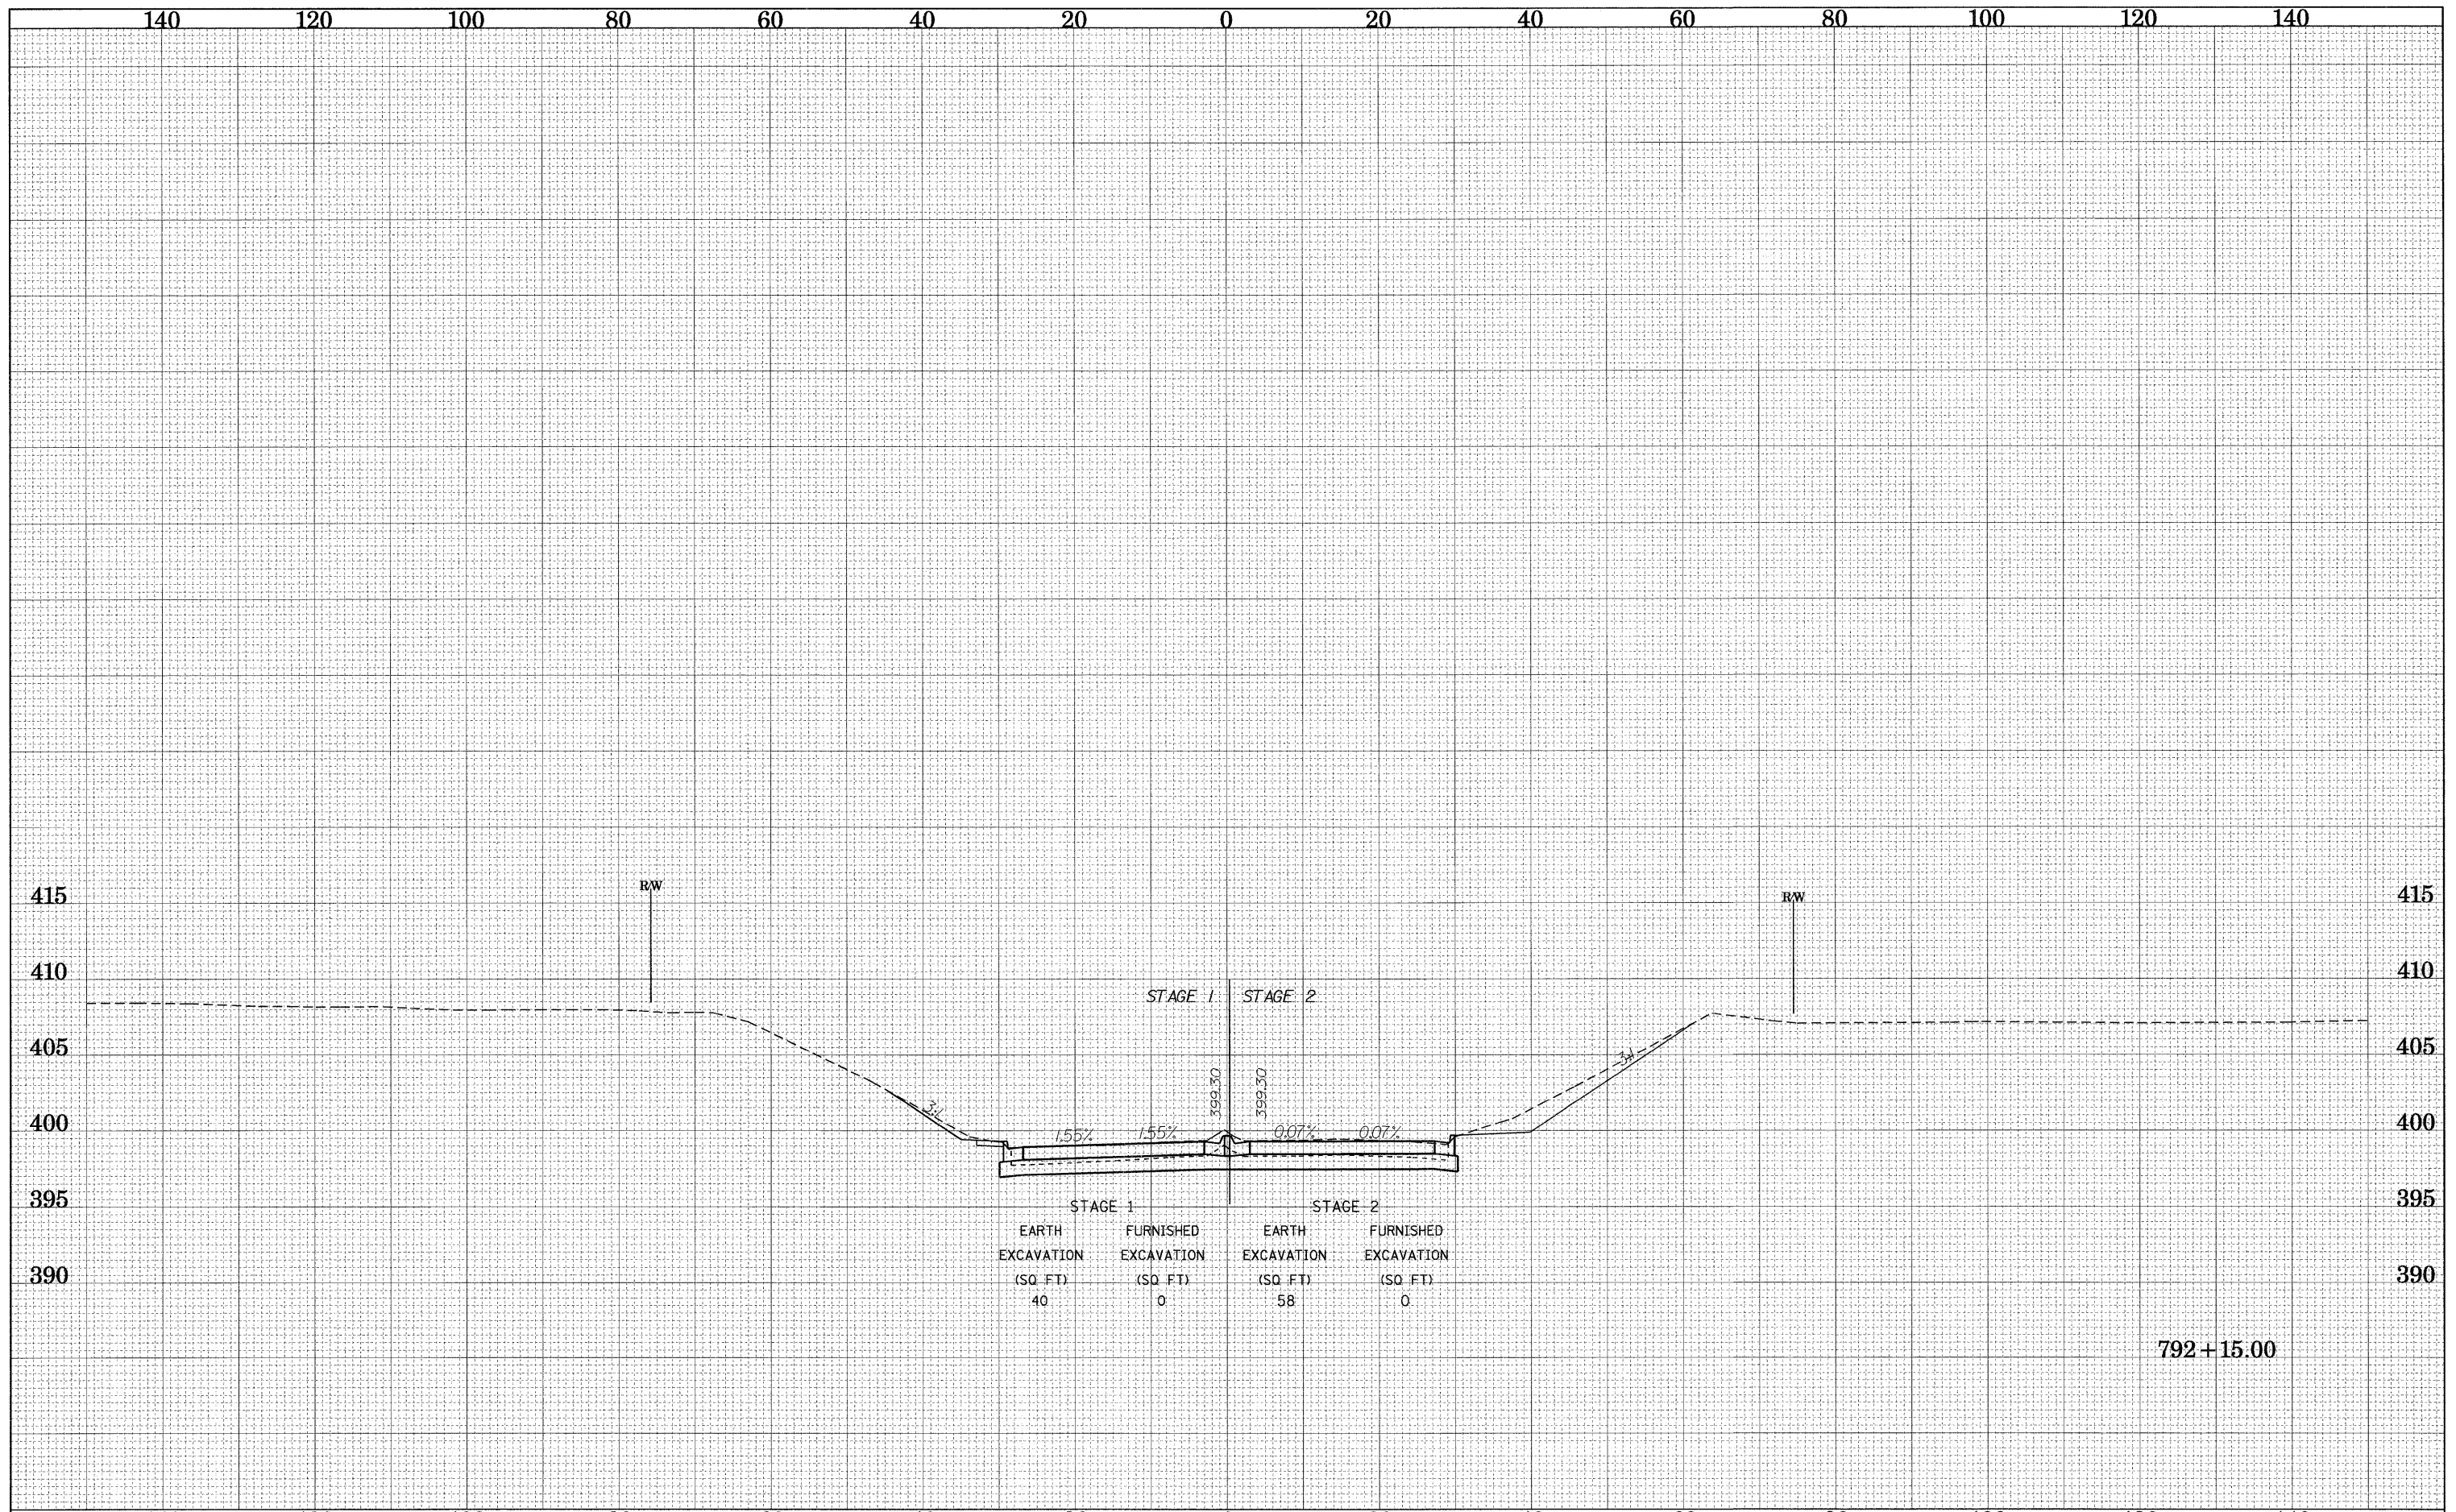

STAGE 1		STAGE 2	
EARTH EXCAVATION (SQ. FT.)	FURNISHED EXCAVATION (SQ. FT.)	EARTH EXCAVATION (SQ. FT.)	FURNISHED EXCAVATION (SQ. FT.)
40	0	58	0