


FINAL SURVEY	NO. _____	DATE _____
REVIEWED	BY _____	DATE _____
PLOTTED		
TEMPLATE		
AREAS		
CHECKED		

ORIGINAL SURVEY	NO. _____	DATE _____
REVIEWED	BY _____	DATE _____
PLOTTED		
TEMPLATE		
AREAS		
CHECKED		

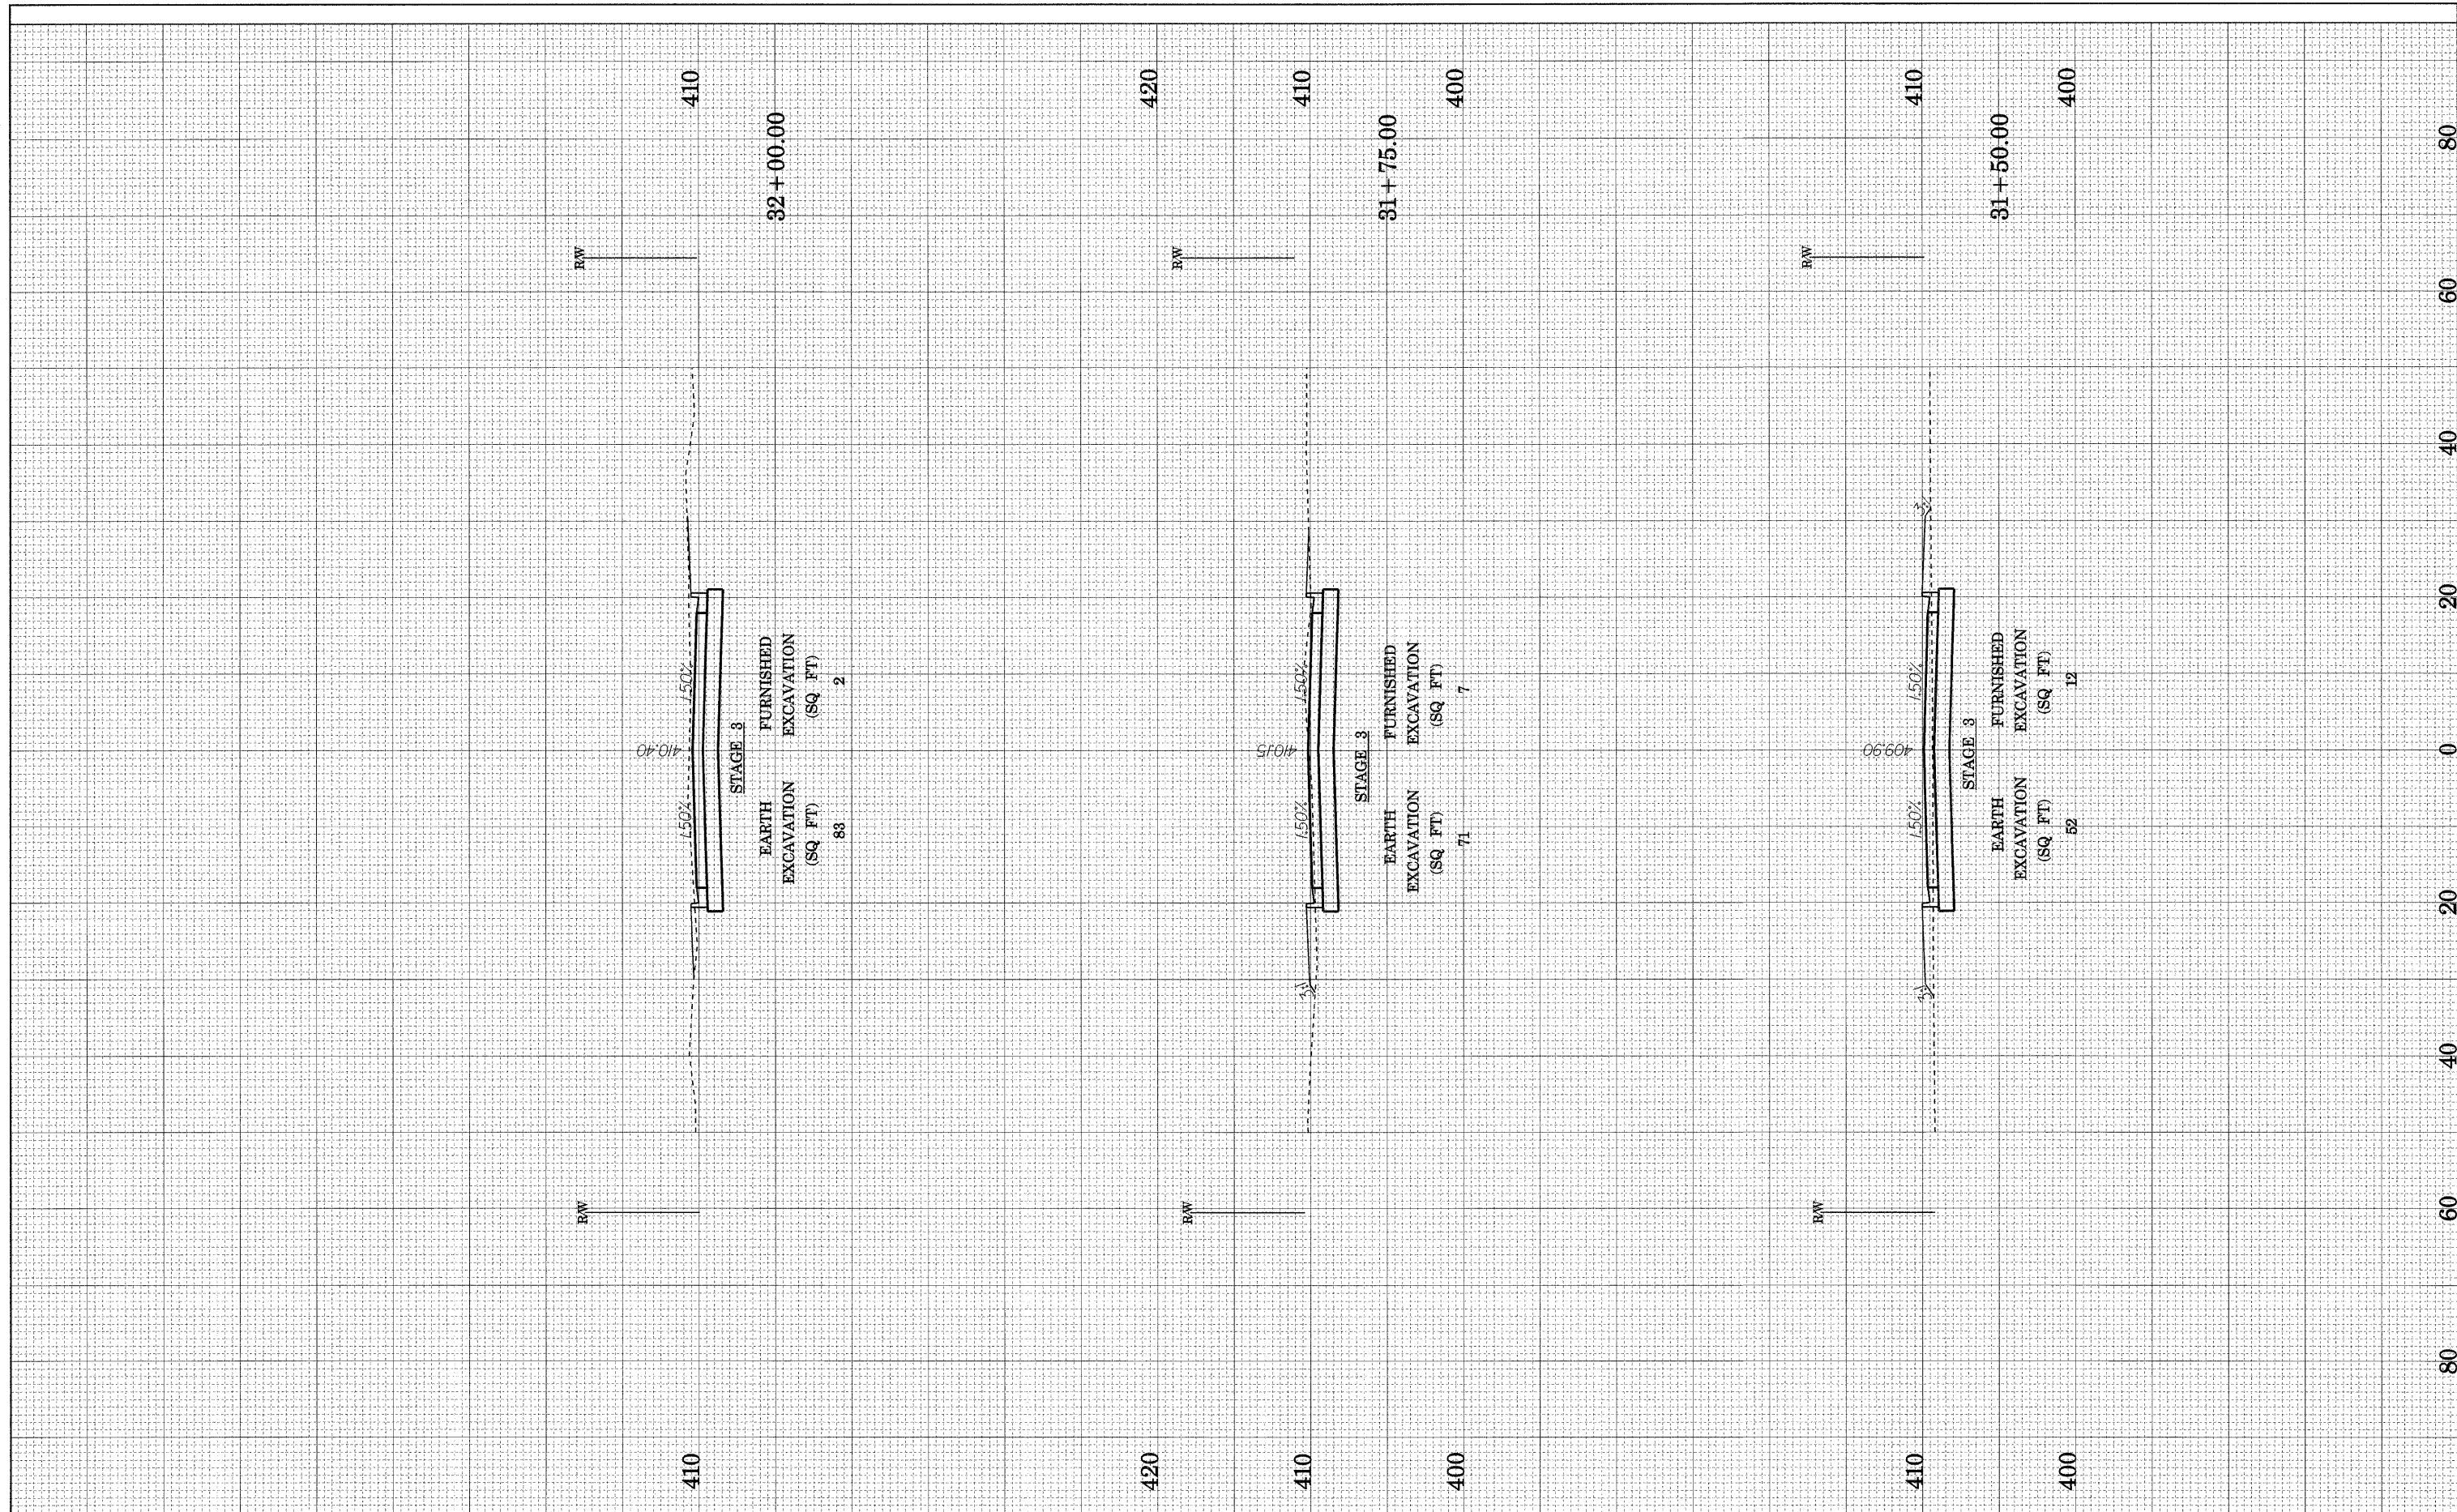

FILE NAME = abbotts02.dgn

USER NAME = weaverlg
 PLOT SCALE = #SCALE#
 PLOT DATE = 02/02/2009

DESIGNED - D. BOWEN
 DRAWN - D. BOWEN
 CHECKED - A. FREY
 DATE - 02/06/2009

REVISED -
 REVISED -
 REVISED -
 REVISED -

**STATE OF ILLINOIS
 DEPARTMENT OF TRANSPORTATION**

CROSS SECTIONS - ABBOTT STREET

SCALE: SHEET NO. 16 OF 36 SHEETS STA. 31+50 TO STA. 32+00

F.A. RTE. 788	SECTION 520-2-2	COUNTY MADISON	TOTAL SHEETS 173	SHEET NO. 153
FED. ROAD DIST. NO. ILLINOIS FED. AID PROJECT			CONTRACT NO. 76633	