


FINAL SURVEY	SURVEYED	BY	DATE
NOTE BOOK NO.	PLOTTED		
	TEMPLATE		
	AREAS CHECKED		

ORIGINAL SURVEY	SURVEYED	BY	DATE
NOTE BOOK NO.	PLOTTED		
	TEMPLATE		
	AREAS CHECKED		

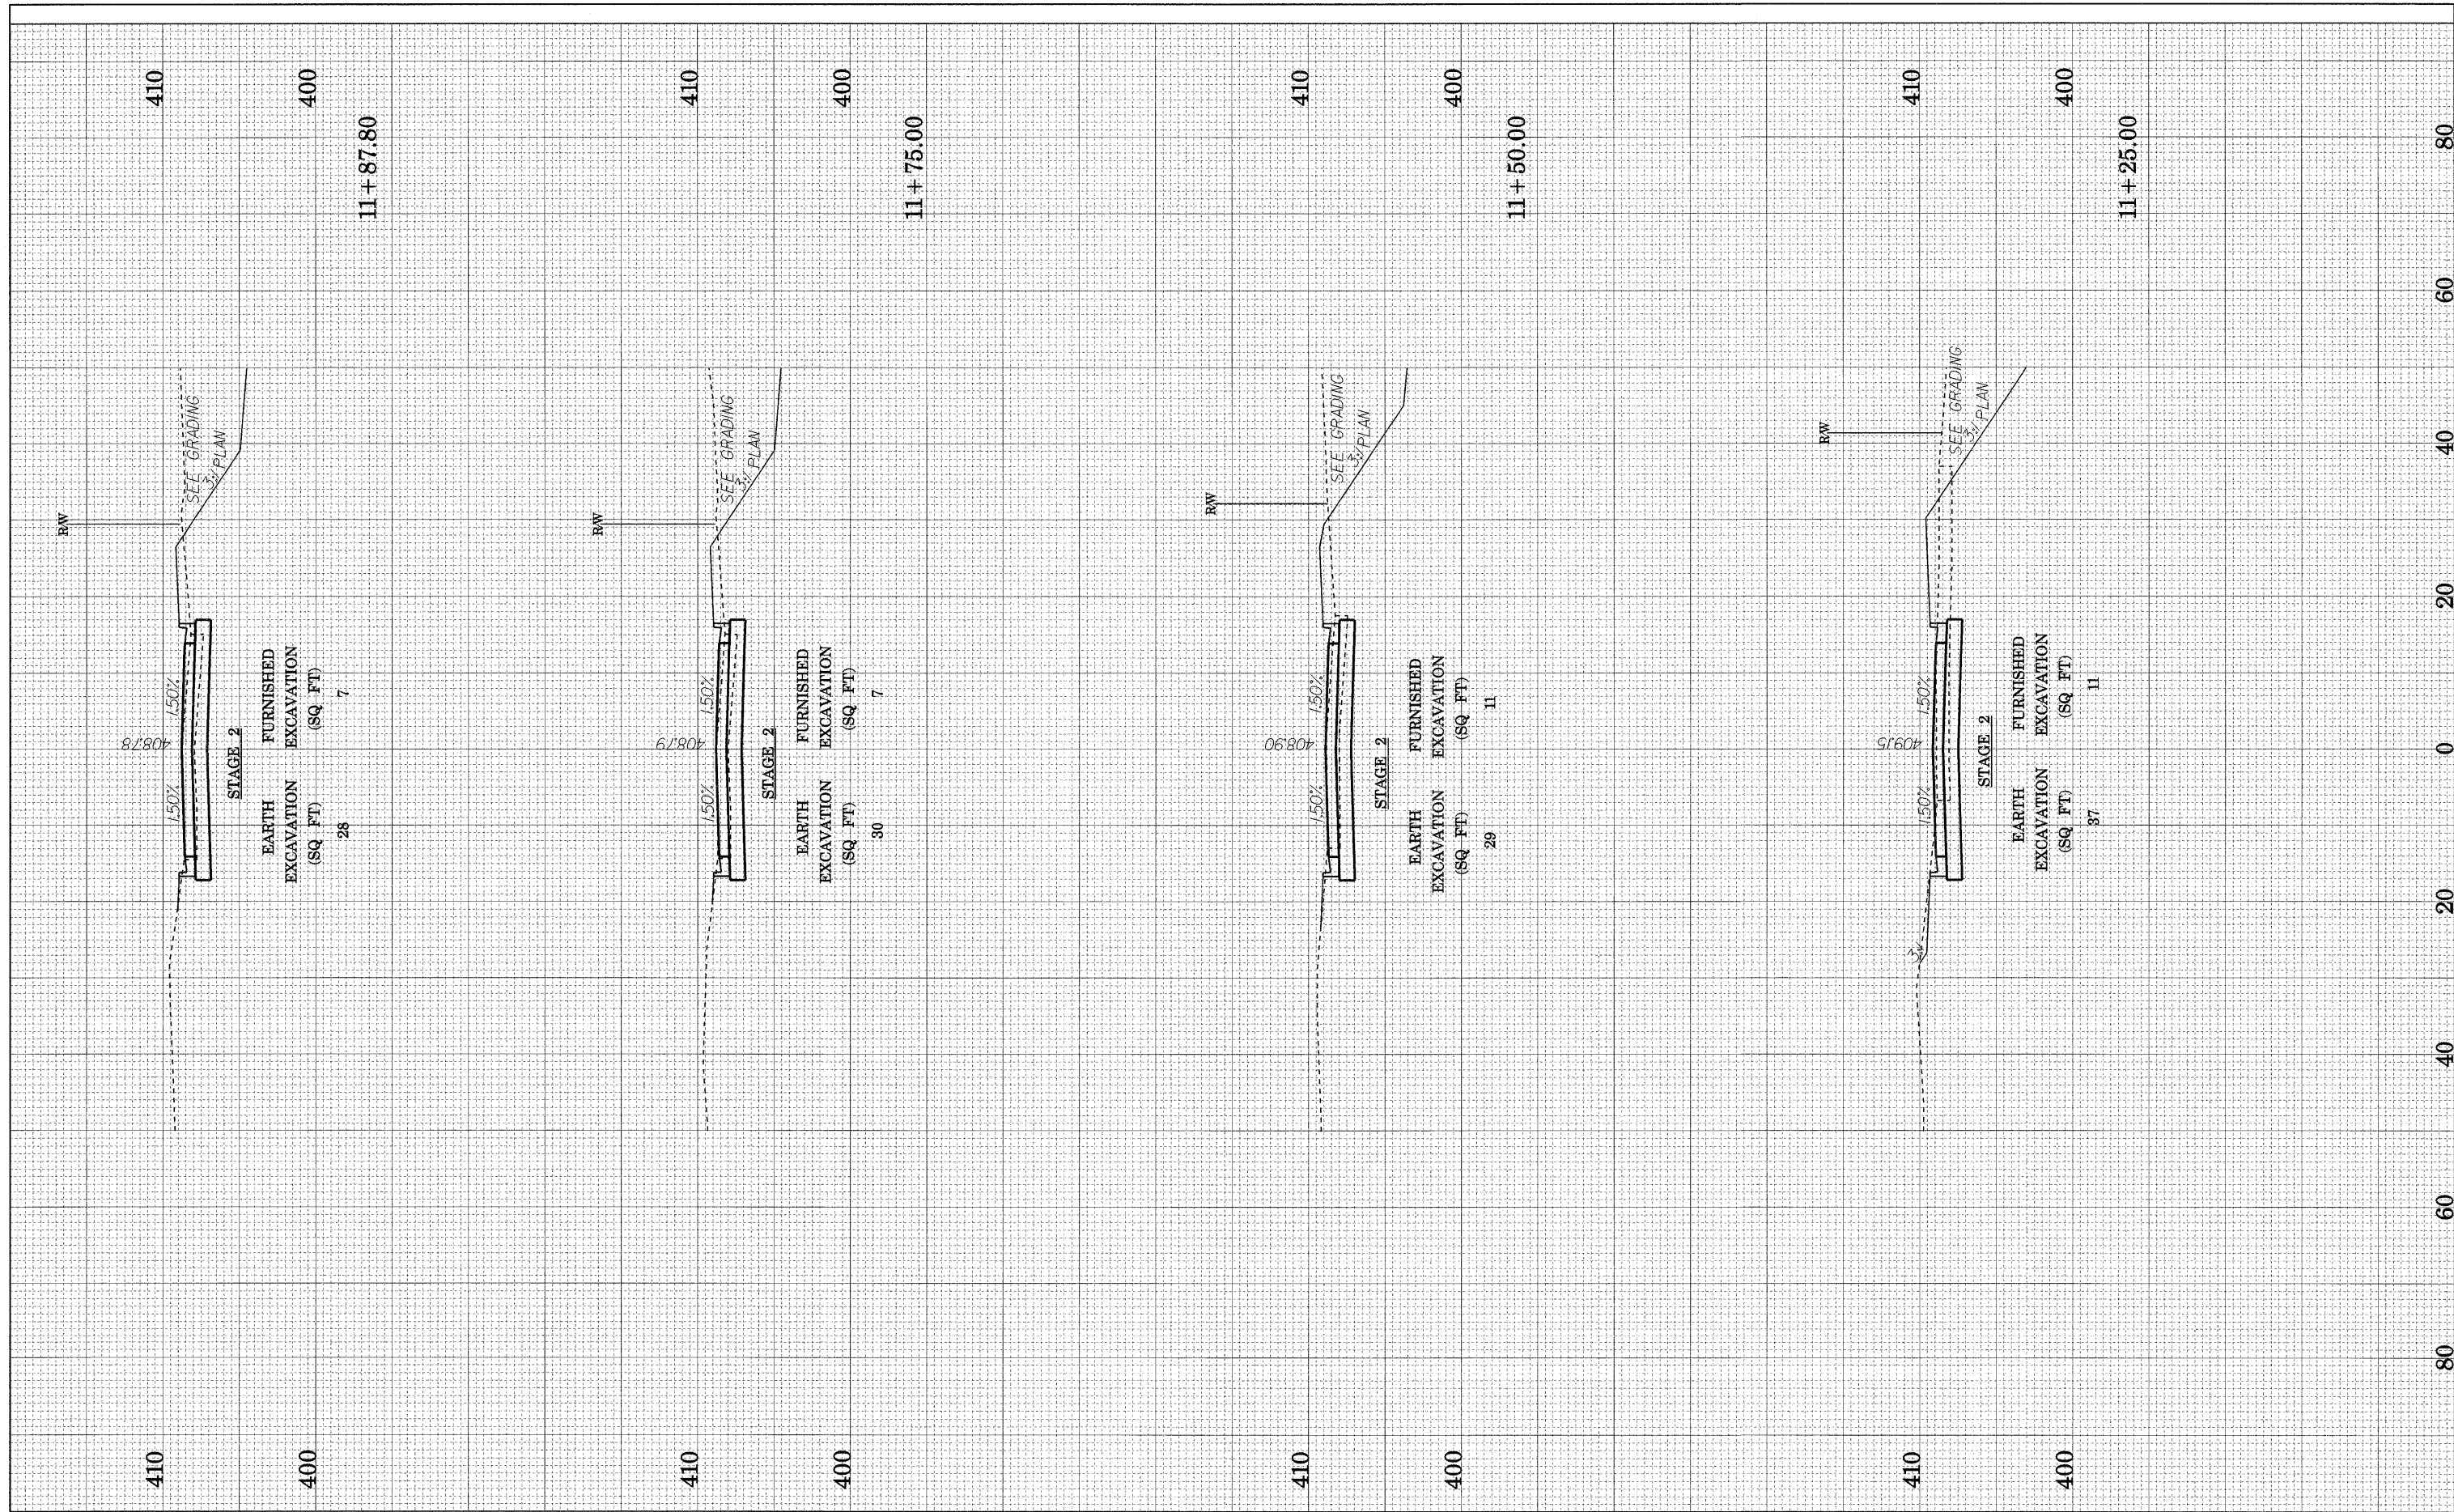

FILE NAME = 4thxs002.dgn	USER NAME = waverlg	DESIGNED - D. BOWEN	REVISD -	<b>STATE OF ILLINOIS DEPARTMENT OF TRANSPORTATION</b>	<b>CROSS SECTIONS - 4TH STREET</b>			F.A. RTE. 788	SECTION 520-2-2	COUNTY MADISON	TOTAL SHEETS 173	SHEET NO. 156
	PLOT SCALE = #SCALE#	DRAWN - D. BOWEN	REVISD -		SCALE:	SHEET NO. 19 OF 36 SHEETS	STA. 11+25	TO STA. 11+87.80	FED. ROAD DIST. NO.	ILLINOIS FED. AID PROJECT	CONTRACT NO. 76633	
	PLOT DATE = 02/02/2009	CHECKED - A. FREY	REVISD -									
		DATE - 02/06/2009	REVISD -									