


FINAL SURVEY	SUPERVISOR	DATE
NOTE BOOK	PLOTTED	
NO.	TEMPLATE	
	AREAS	
	CHECKED	

ORIGINAL SURVEY	SUPERVISOR	DATE
NOTE BOOK	PLOTTED	
NO.	TEMPLATE	
	AREAS	
	CHECKED	

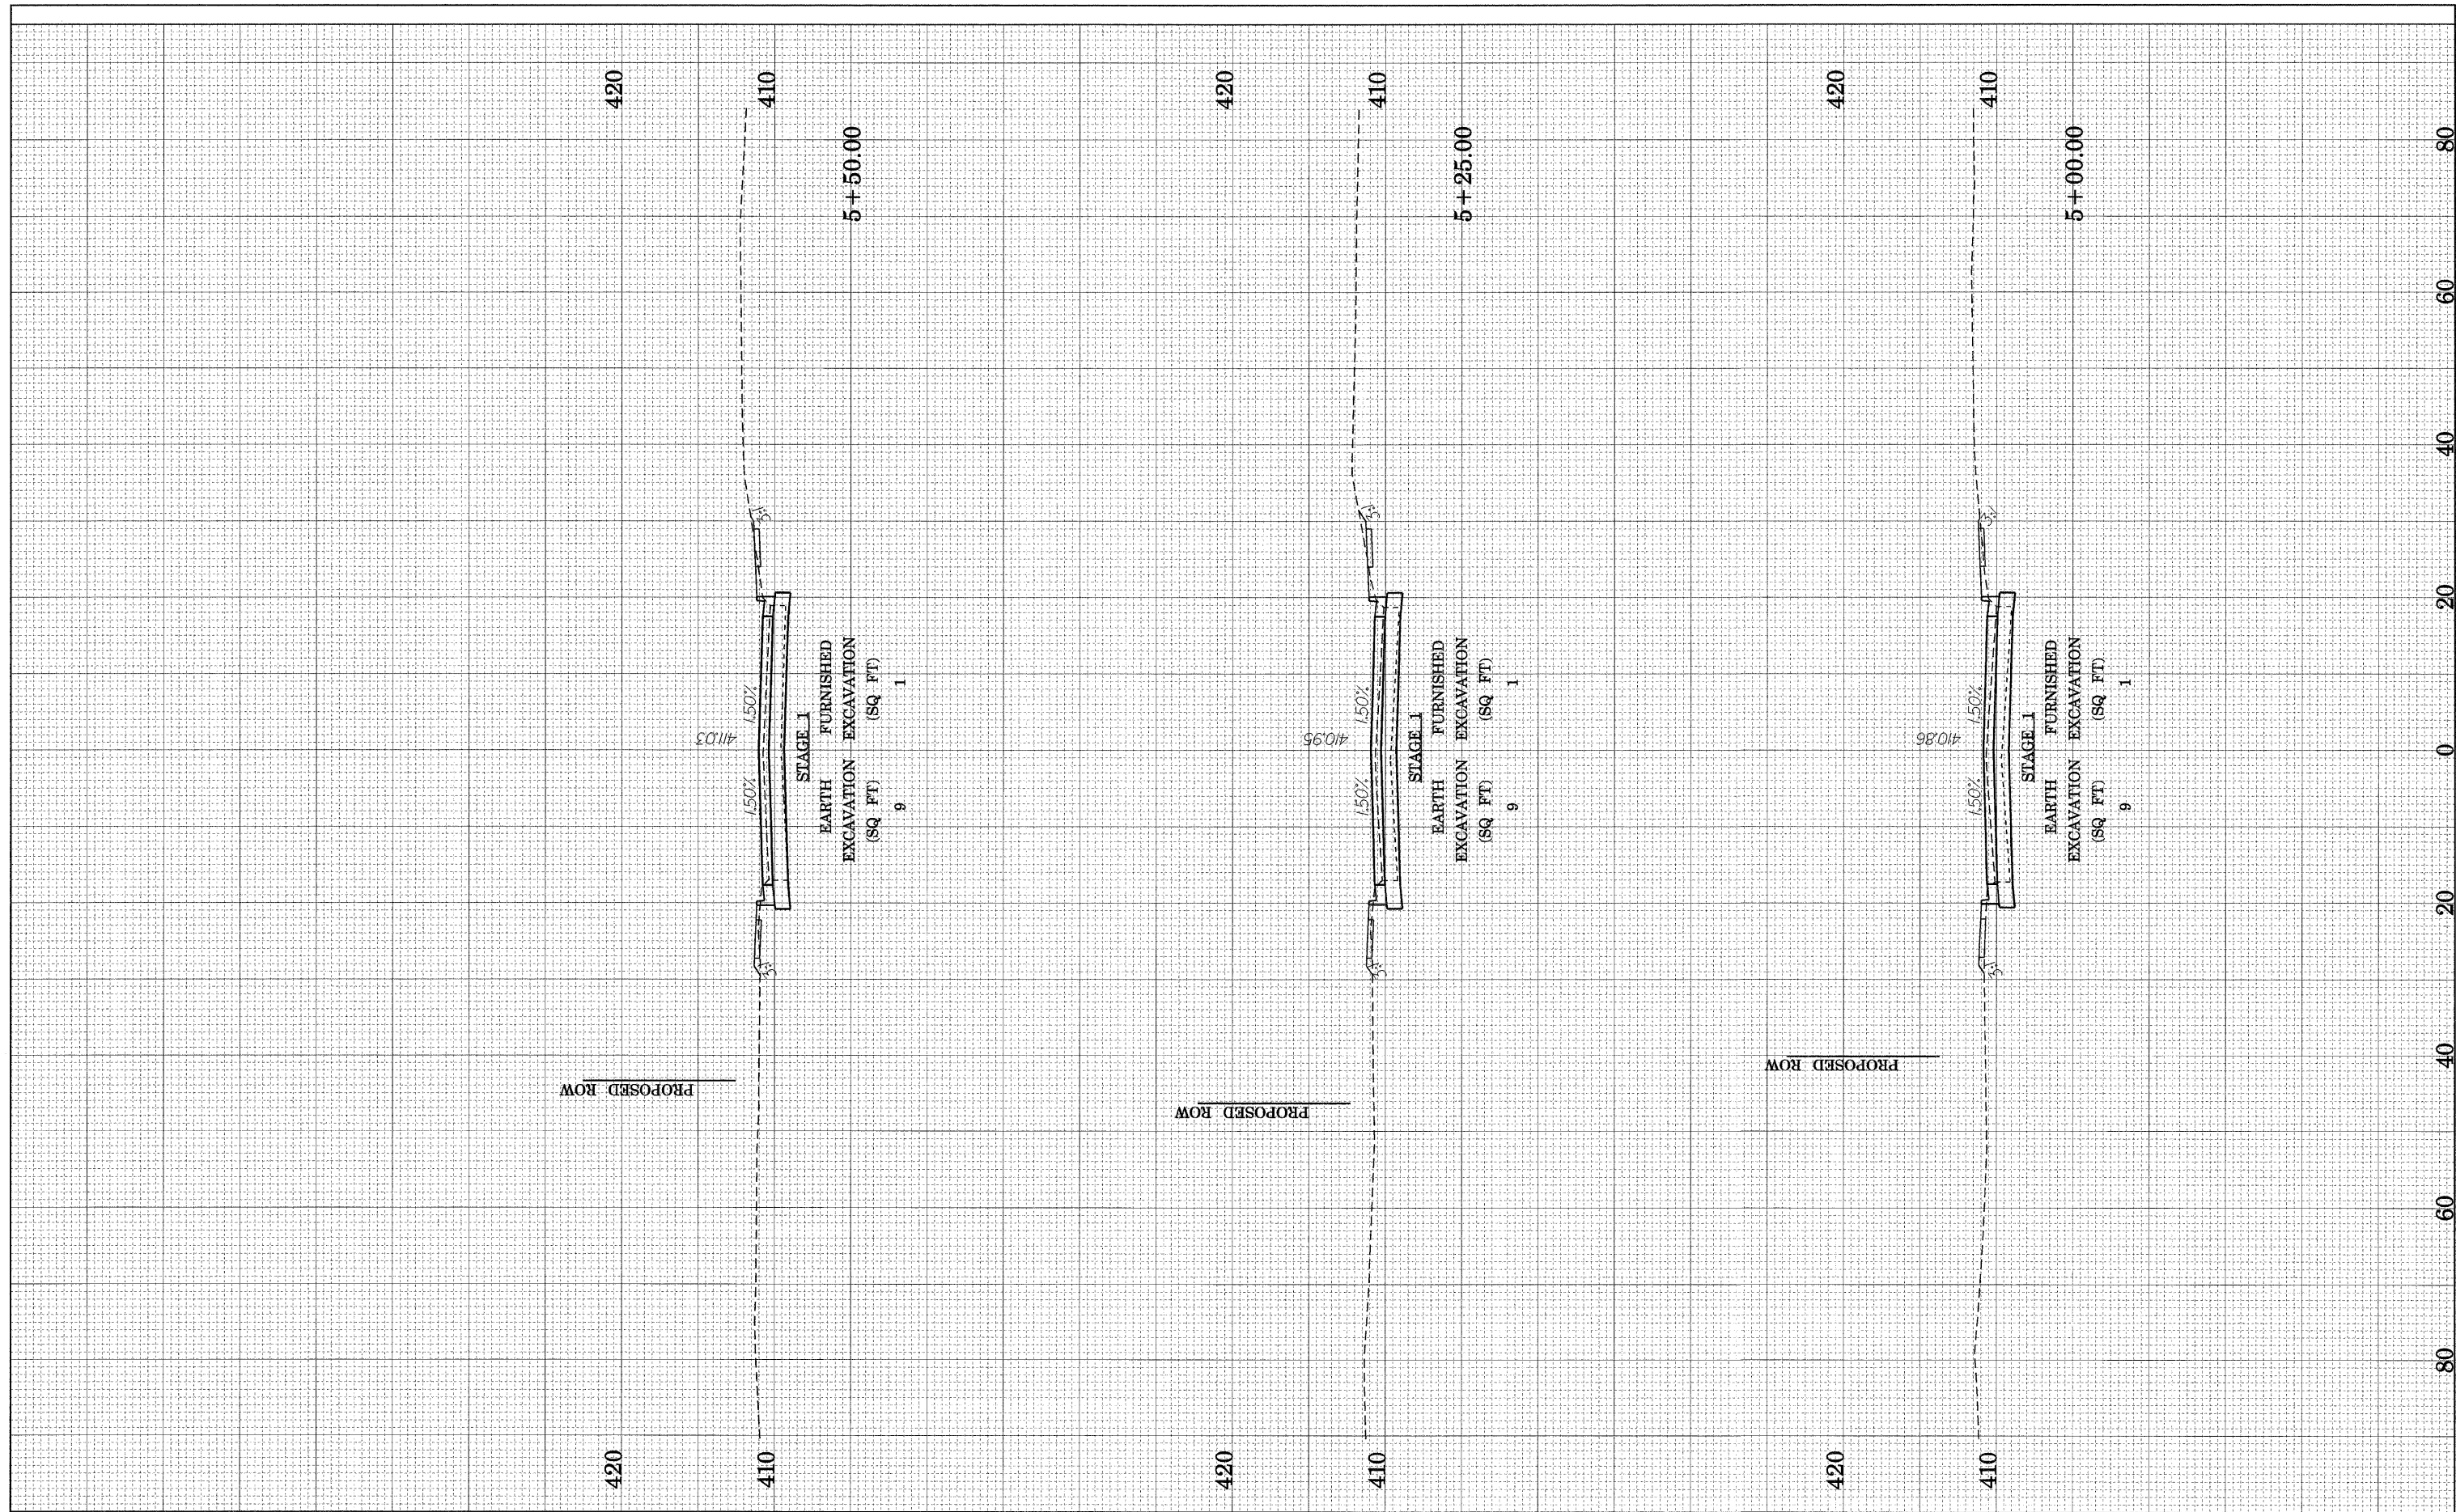

FILE NAME = brdway3rs000.dgn

USER NAME = weaverlg	DESIGNED - D. BOWEN	REVISED -
PLOT SCALE = #SCALE#	DRAWN - D. BOWEN	REVISED -
PLOT DATE = 02/02/2009	CHECKED - A. FREY	REVISED -
	DATE - 02/06/2009	REVISED -

DESIGNED - D. BOWEN	REVISED -
DRAWN - D. BOWEN	REVISED -
CHECKED - A. FREY	REVISED -
DATE - 02/06/2009	REVISED -

**STATE OF ILLINOIS
DEPARTMENT OF TRANSPORTATION**

CROSS SECTIONS - 2ND /BROADWAY

SCALE: SHEET NO. 20 OF 36 SHEETS STA. 5+00 TO STA. 5+50

F.A. RTE. 788	SECTION 520-2-2	COUNTY MADISON	TOTAL SHEETS 173	SHEET NO. 157
FED. ROAD DIST. NO.		ILLINOIS FED. AID PROJECT		
		CONTRACT NO. 76633		