


FINAL SURVEY	BY	DATE
CHECKED		
PLOTTED		
TEMPLATE		
AREAS		
NO.		

ORIGINAL SURVEY	BY	DATE
CHECKED		
PLOTTED		
TEMPLATE		
AREAS		
NO.		

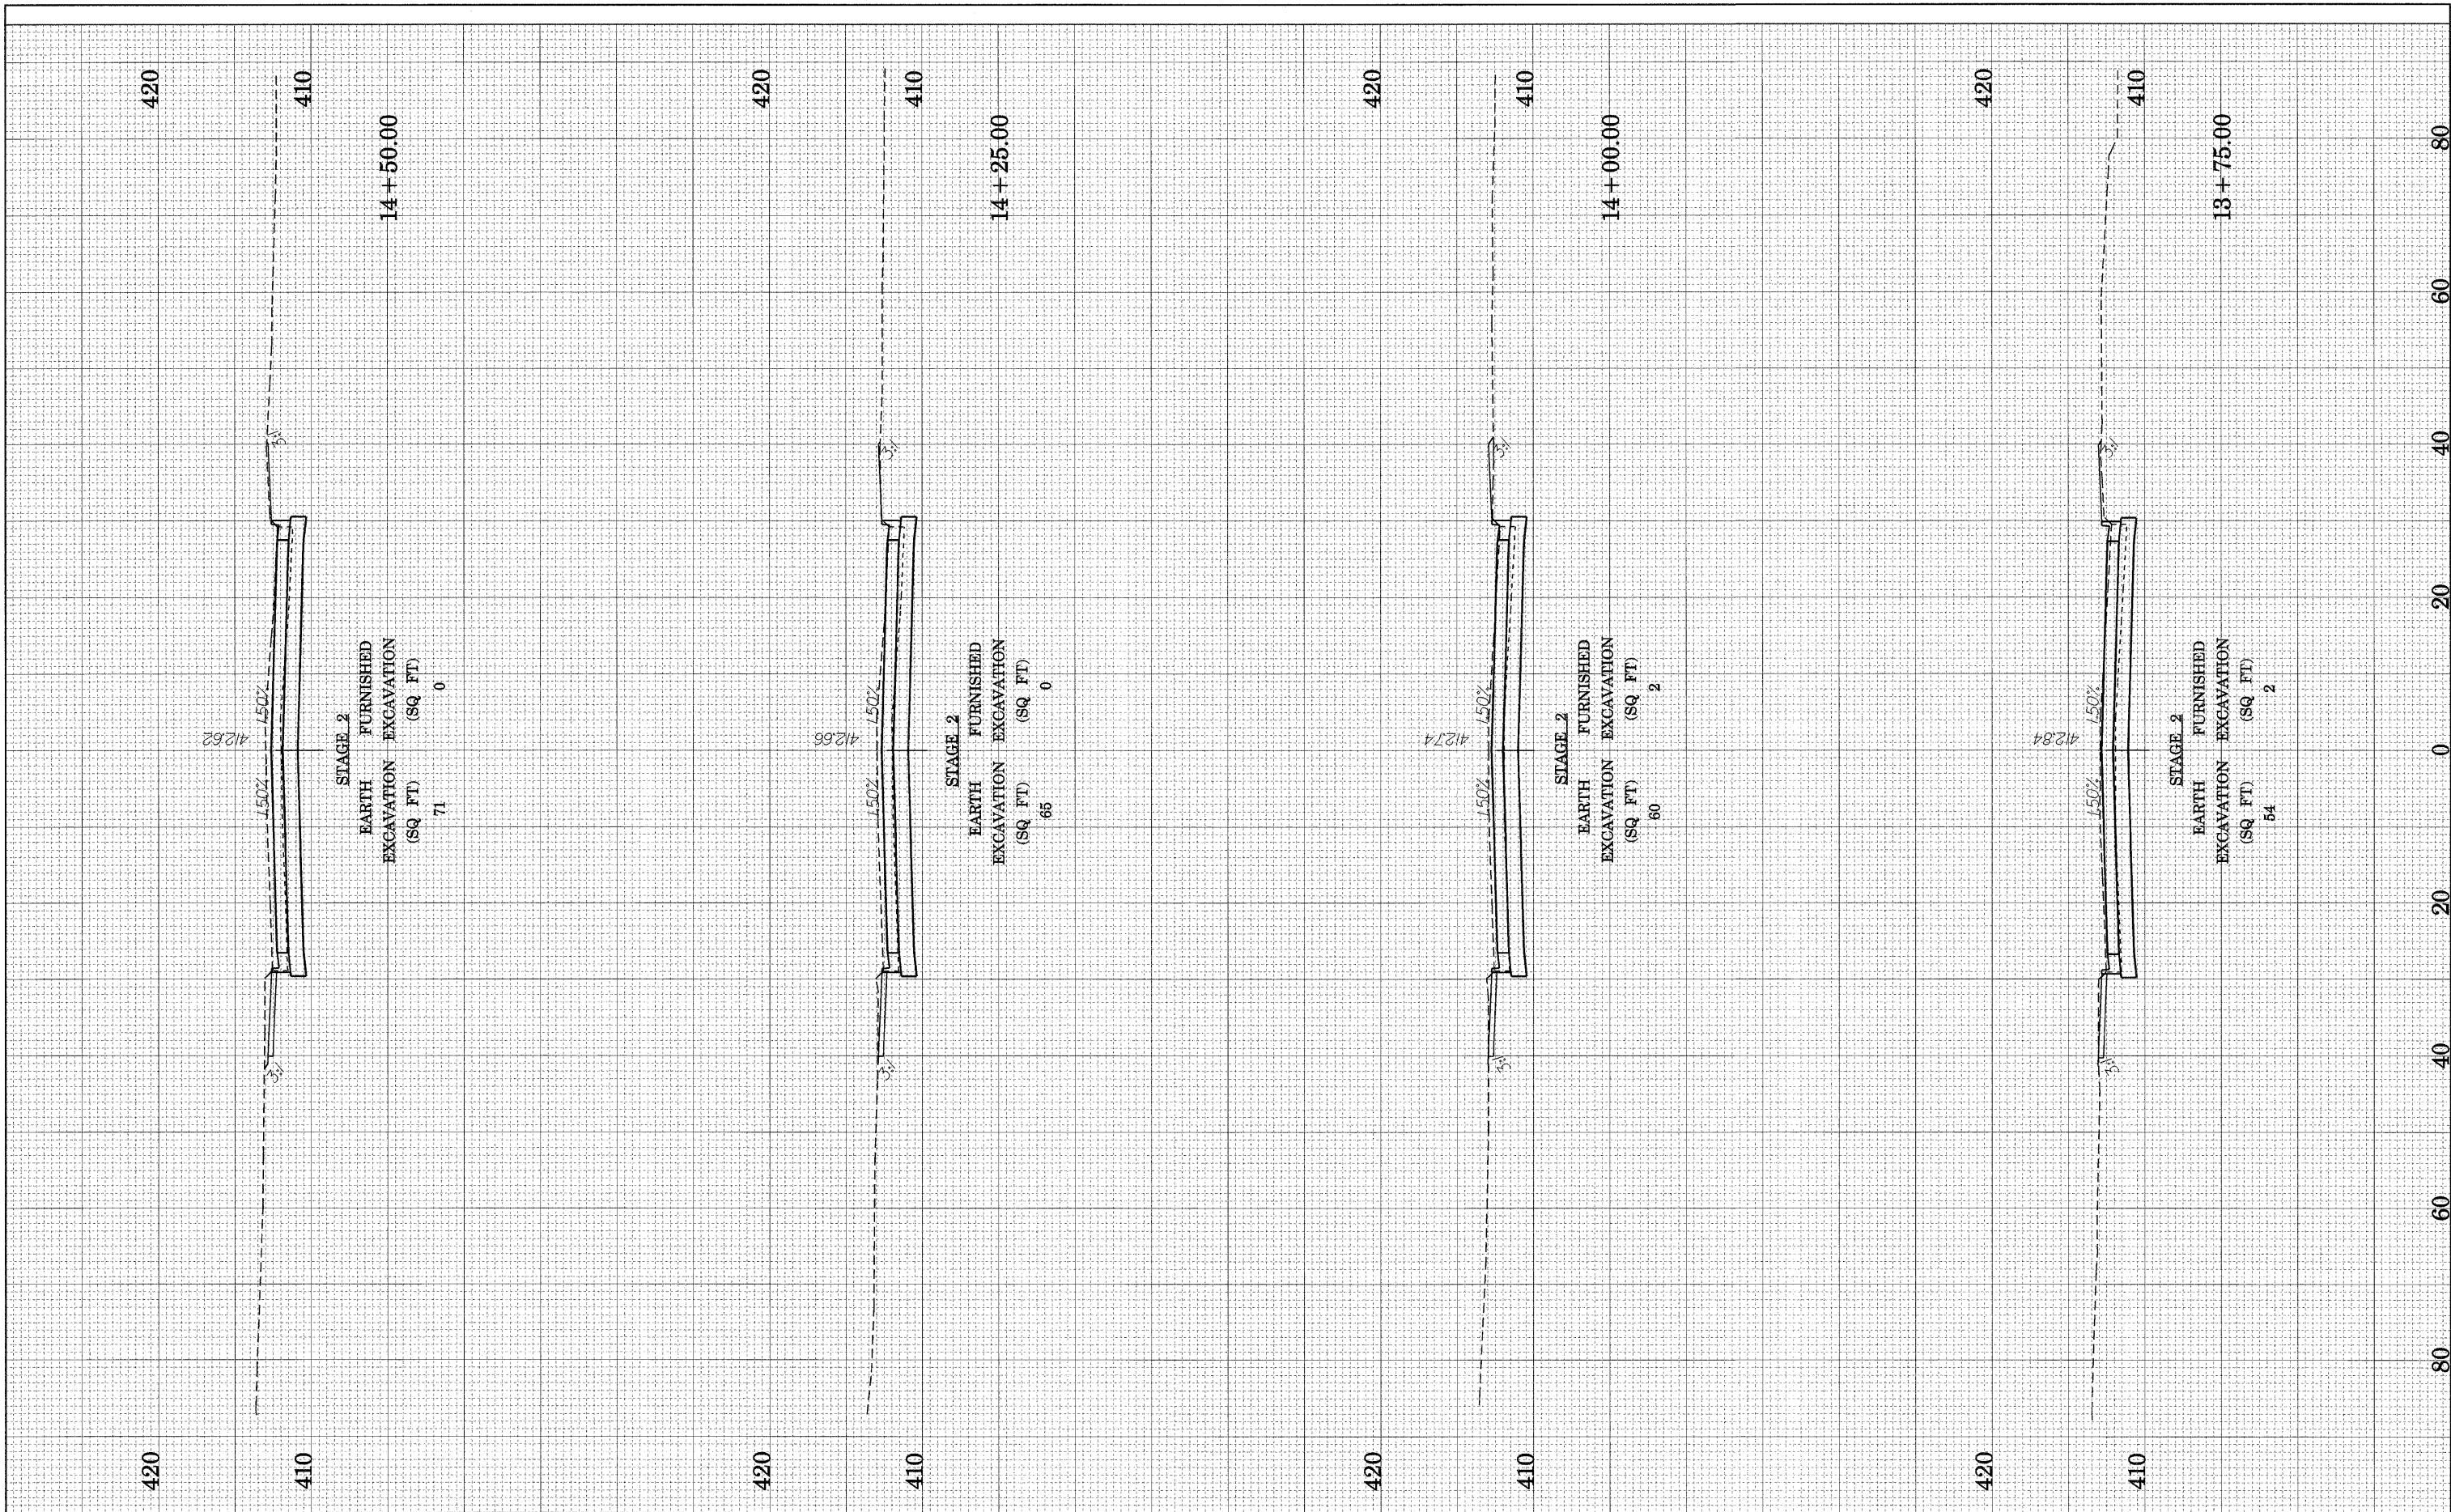

FILE NAME = brdway3xs907.dgn

USER NAME = weaverlg
 PLOT SCALE = #SCALE#
 PLOT DATE = 02/22/2009

DESIGNED - D. BOWEN
 DRAWN - D. BOWEN
 CHECKED - A. FREY
 DATE - 02/06/2009

REVISED -
 REVISED -
 REVISED -
 REVISED -

**STATE OF ILLINOIS
 DEPARTMENT OF TRANSPORTATION**

CROSS SECTIONS - 2ND /BROADWAY

SCALE: SHEET NO. 27 OF 36 SHEETS STA. 13+75 TO STA. 14+50

F.A. RTE. 788	SECTION 520-2-2	COUNTY MADISON	TOTAL SHEETS 173	SHEET NO. 164
FED. ROAD DIST. NO. ILLINOIS FED. AID PROJECT				
CONTRACT NO. 76633				