


FINAL SURVEY	SUBMITTED	BY	DATE
NOTE BOOK	PLOTTED		
NO.	TEMPLATE		
	AREAS		
	CHECKED		

ORIGINAL SURVEY	SUBMITTED	BY	DATE
NOTE BOOK	PLOTTED		
NO.	TEMPLATE		
	AREAS		
	CHECKED		

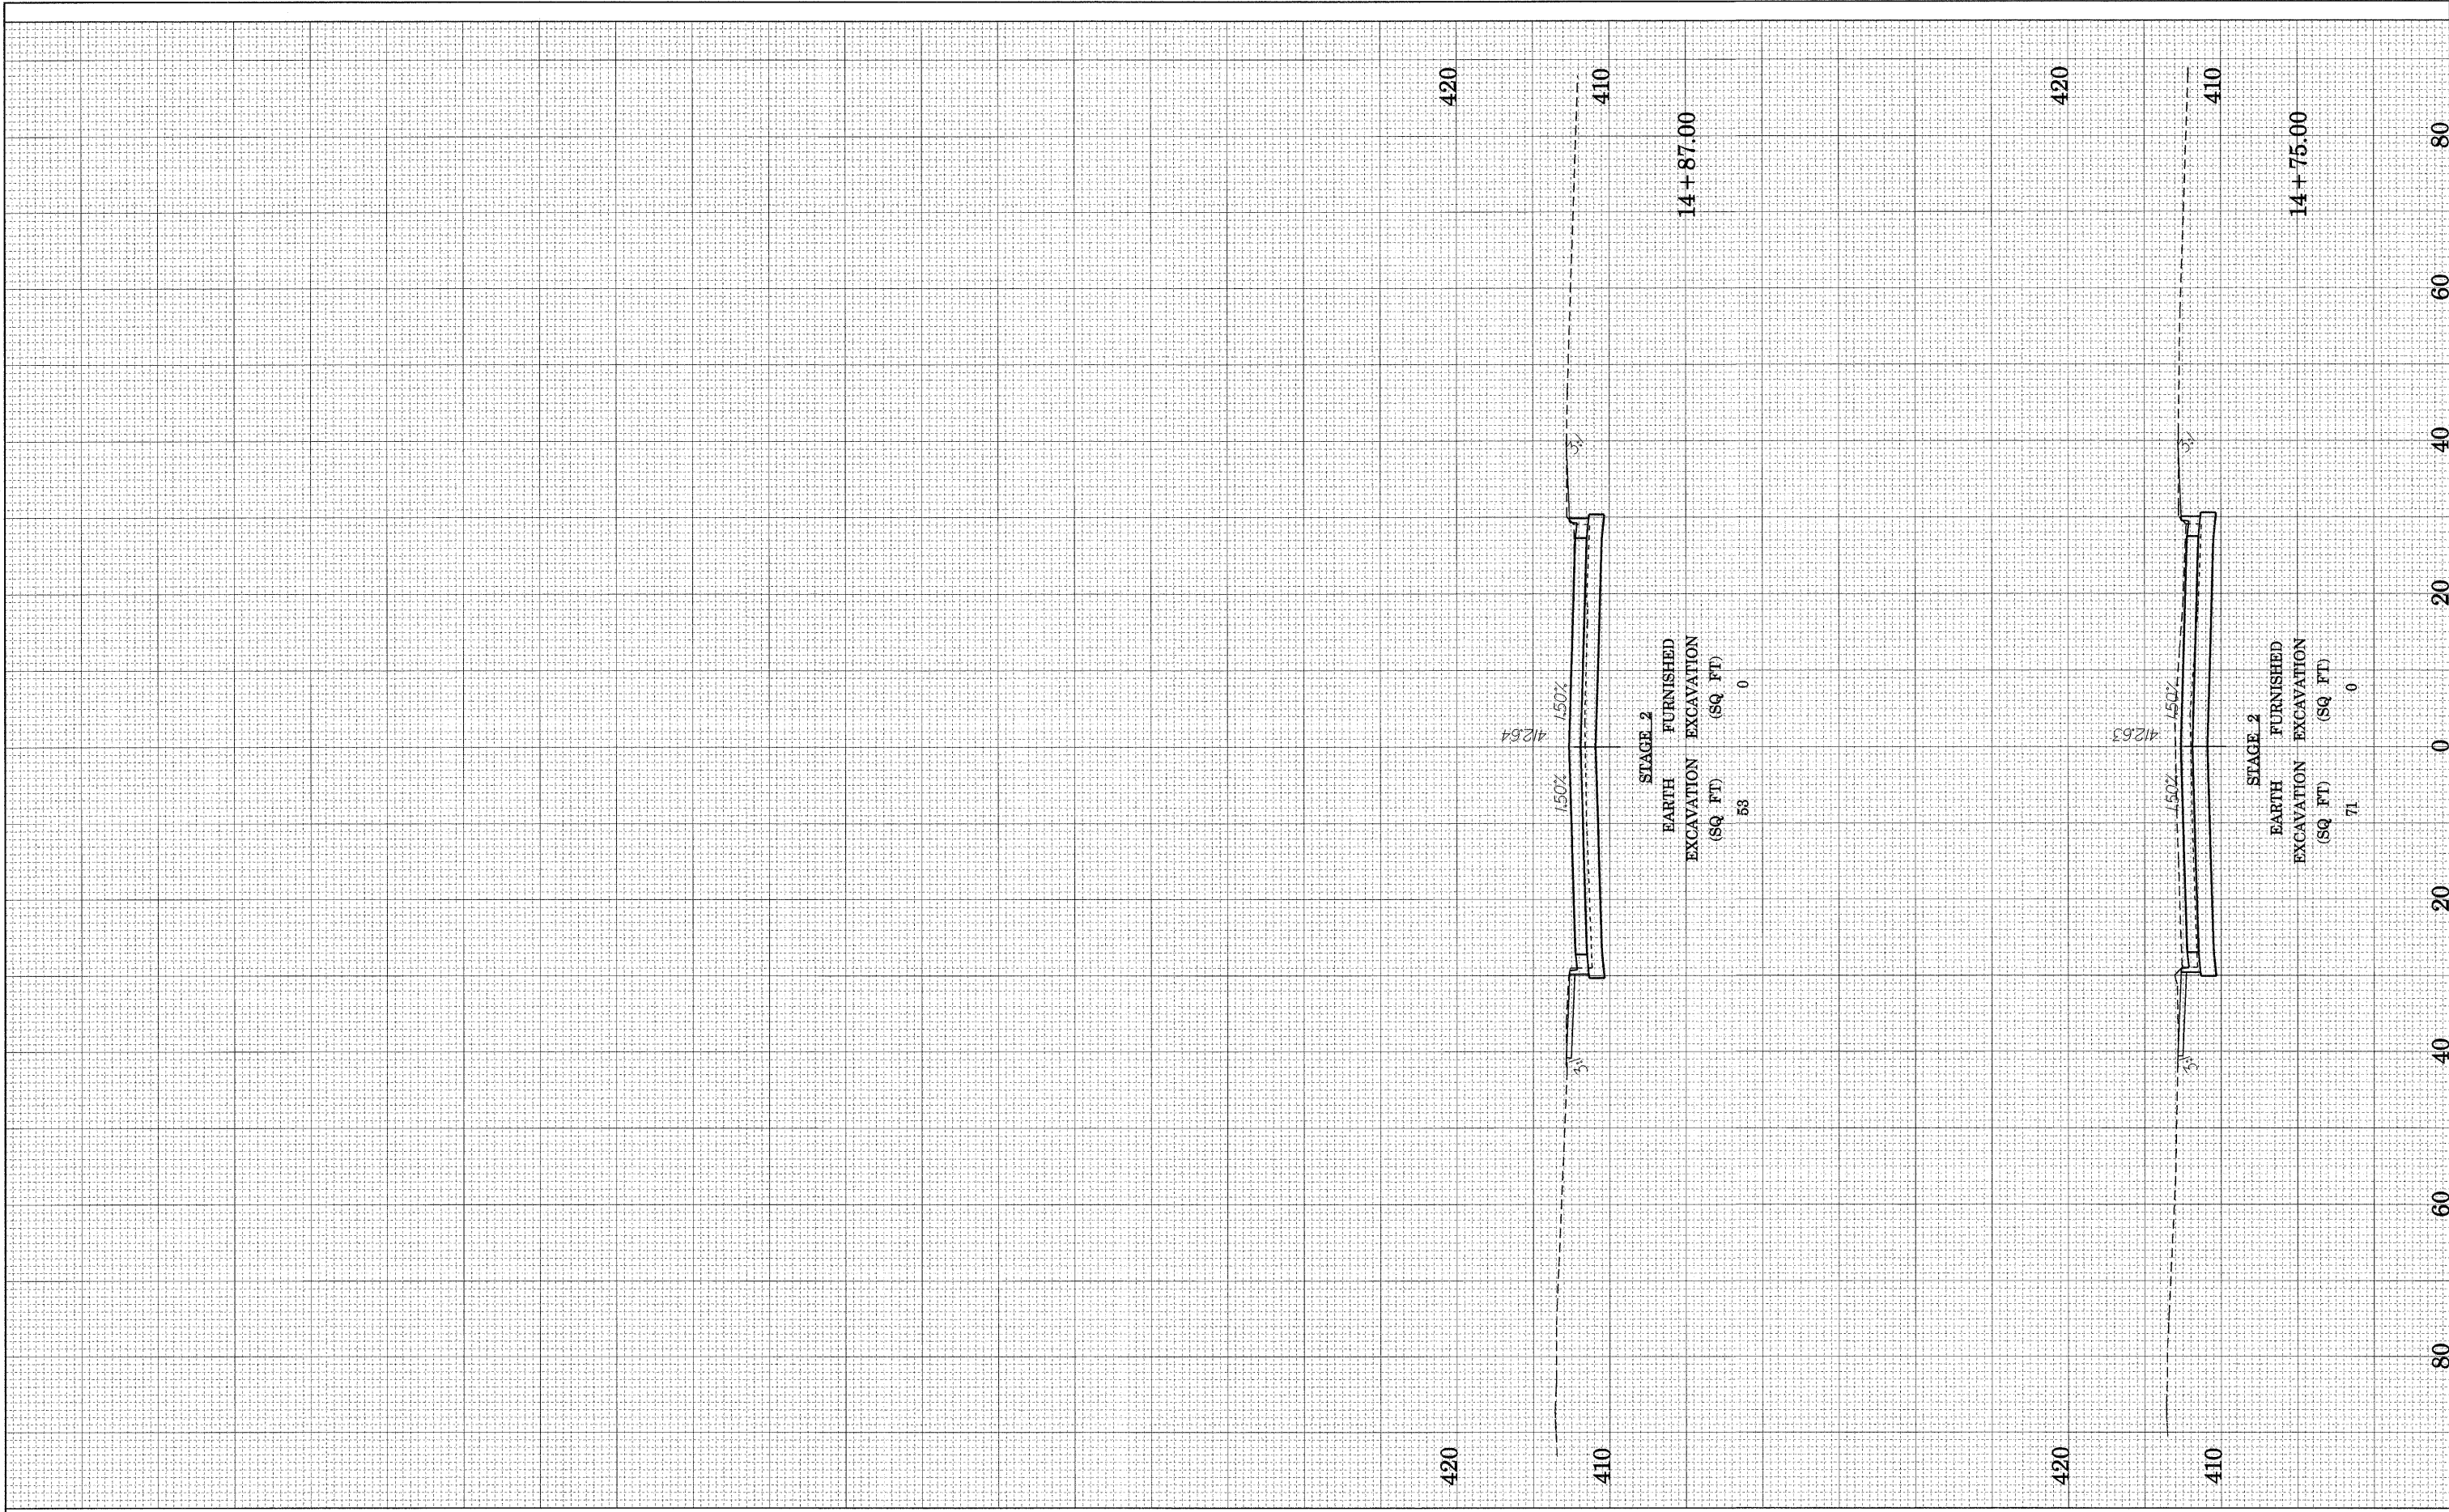

STAGE 2
EARTH FURNISHED
EXCAVATION EXCAVATION
(SQ. FT) (SQ. FT)
53 0

STAGE 2
EARTH FURNISHED
EXCAVATION EXCAVATION
(SQ. FT) (SQ. FT)
71 0

FILE NAME = brdway3xs308.dgn	USER NAME = weaverlg	DESIGNED - D. BOWEN	REVISED -	STATE OF ILLINOIS DEPARTMENT OF TRANSPORTATION	CROSS SECTIONS - 2ND /BROADWAY		F.A. RTE. 788	SECTION 520-2-2	COUNTY MADISON	TOTAL SHEETS 173	SHEET NO. 165	
	PLOT SCALE = #SCALE#	DRAWN - D. BOWEN	REVISED -		SCALE:	SHEET NO. 28 OF 36 SHEETS	STA. 14+75	TO STA. 14+87	FED. ROAD DIST. NO.	ILLINOIS FED. AID PROJECT	CONTRACT NO. 76633	
	PLOT DATE = 02/22/2009	CHECKED - A. FREY	REVISED -									
		DATE - 02/06/2009	REVISED -									