


FINAL SURVEY	SURVEYED	BY	DATE
NOTE BOOK	PLOTTED		
NO.	TEMPLATE		
	AREAS		
	CHECKED		

ORIGINAL SURVEY	SURVEYED	BY	DATE
NOTE BOOK	PLOTTED		
NO.	TEMPLATE		
	AREAS		
	CHECKED		

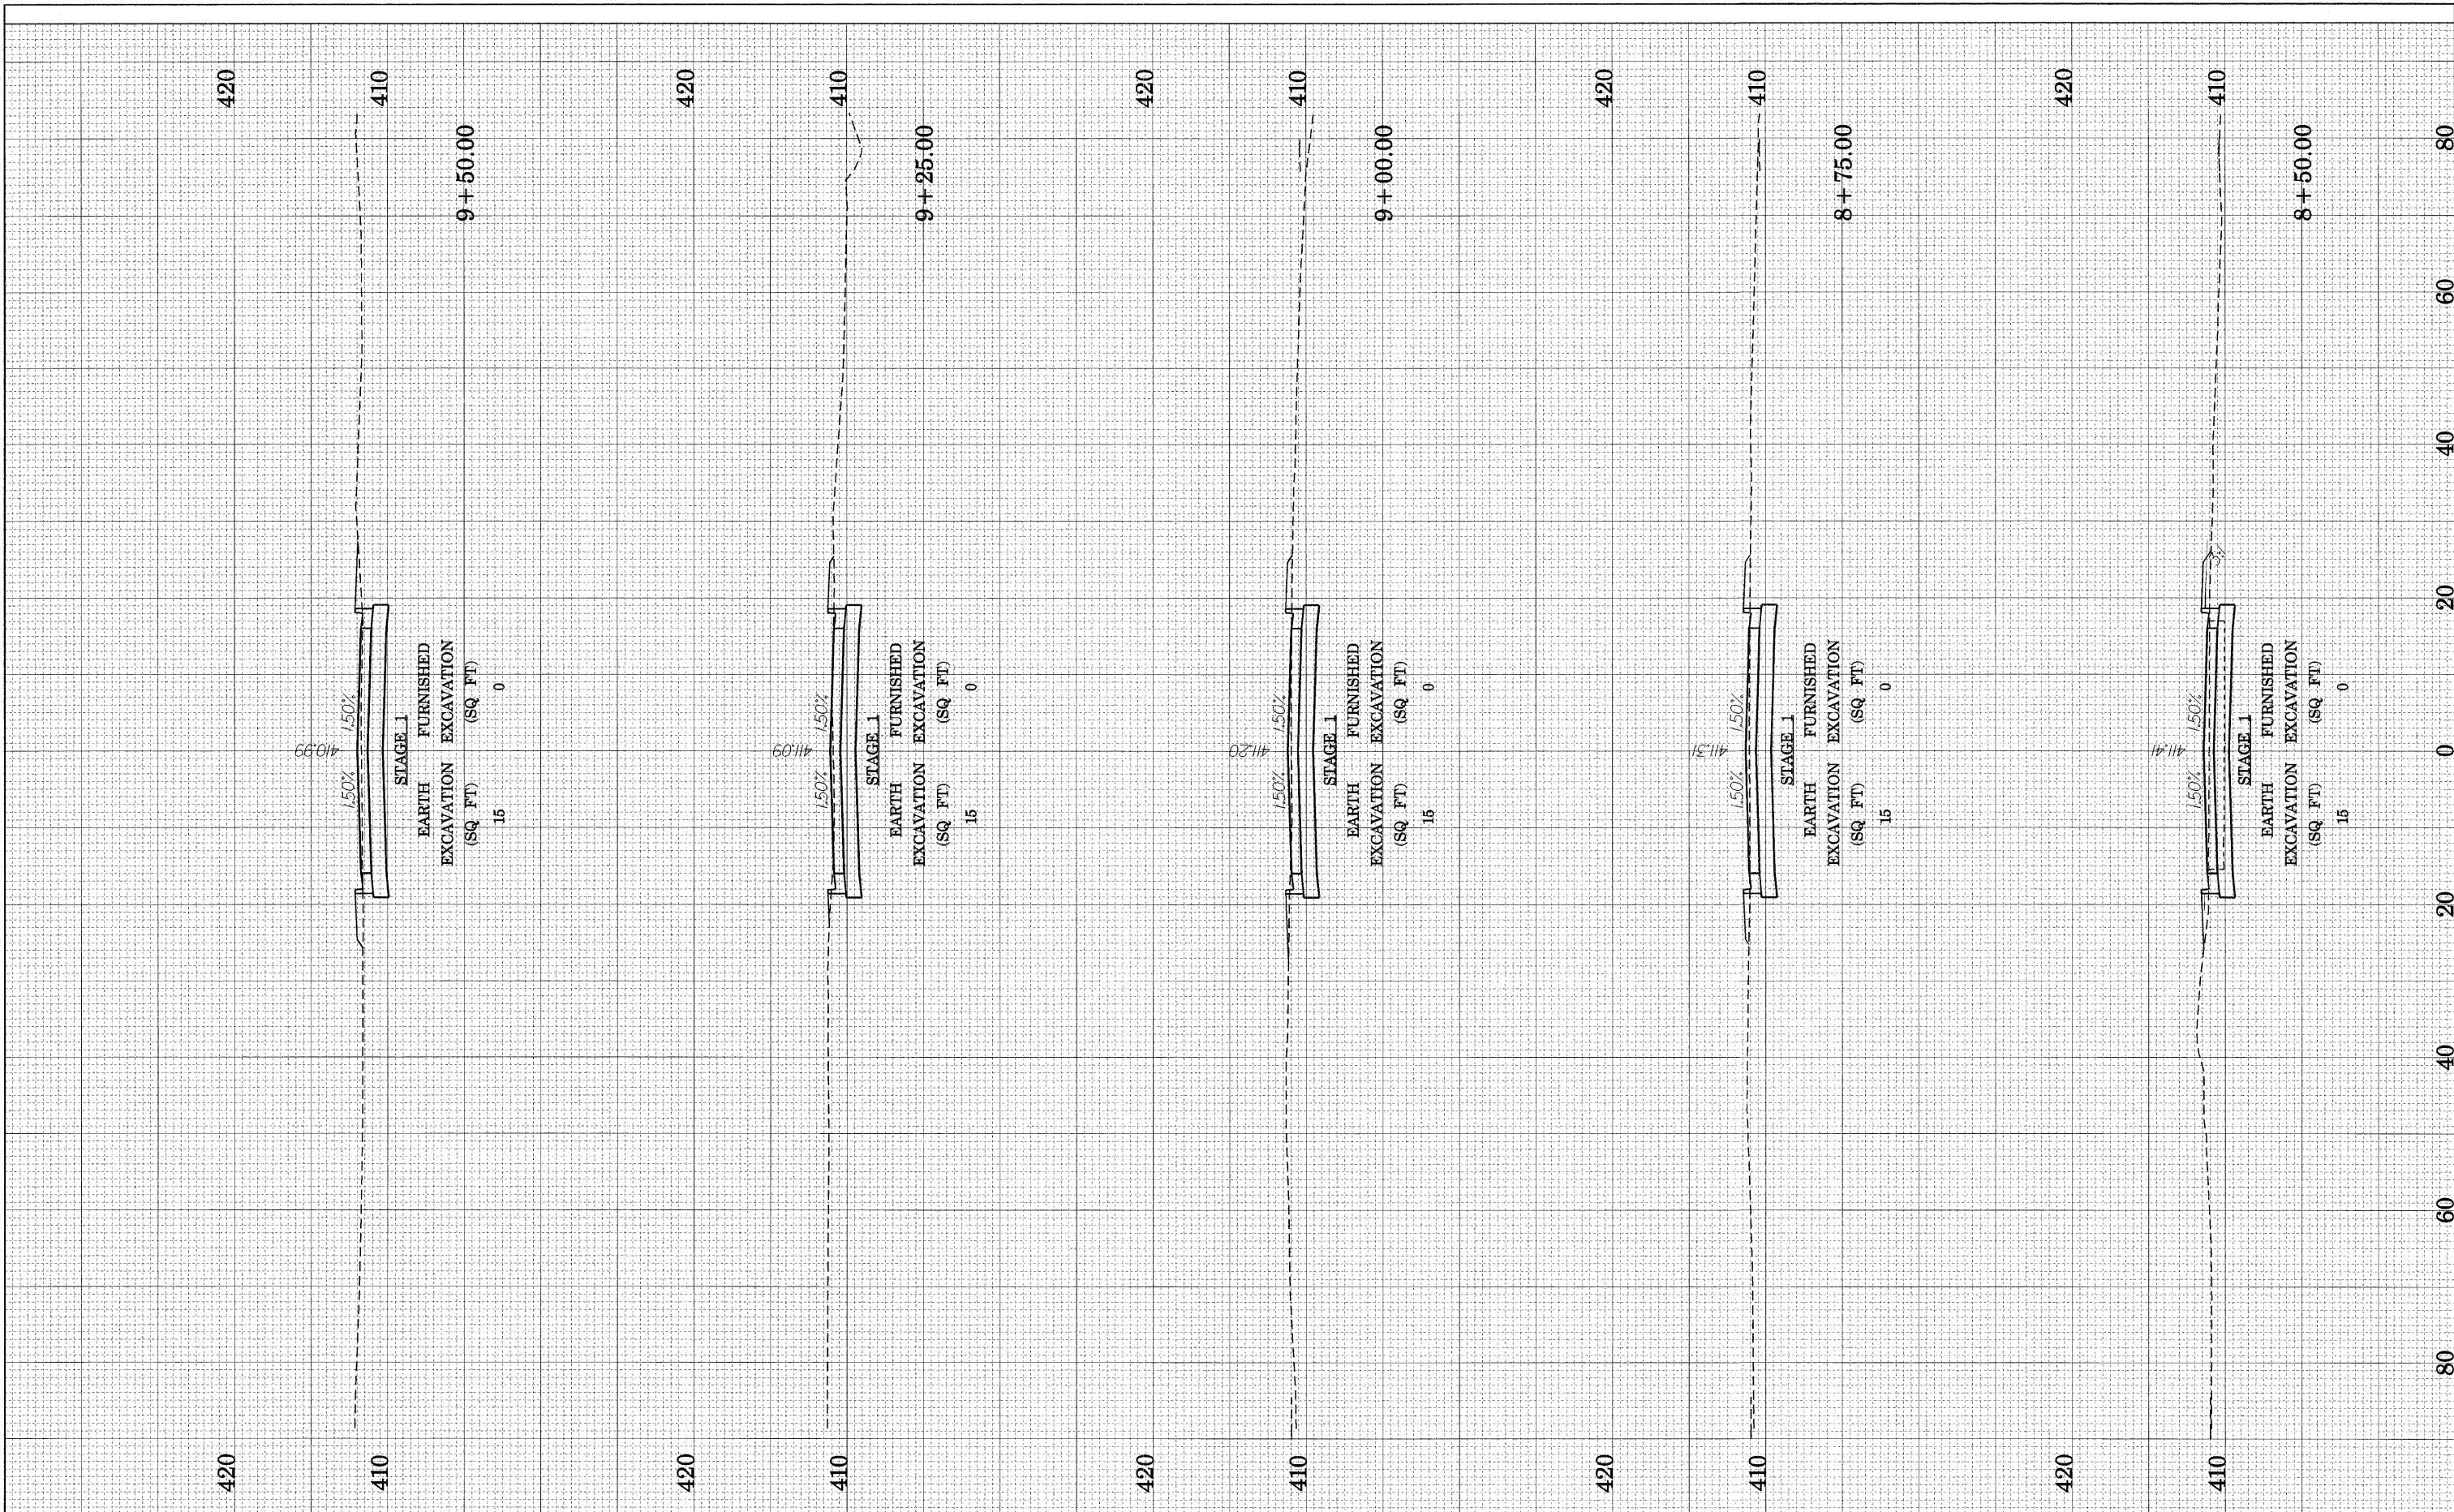

FILE NAME = hampdenxs004.dgn

USER NAME = weaverlg
 PLOT SCALE = #SCALE#
 PLOT DATE = 02/02/2009

DESIGNED - D. BOWEN
 DRAWN - D. BOWEN
 CHECKED - A. FREY
 DATE - 02/06/2009

REVISED -
 REVISED -
 REVISED -
 REVISED -

**STATE OF ILLINOIS
 DEPARTMENT OF TRANSPORTATION**

CROSS SECTIONS - HAMPDEN STREET

SCALE: SHEET NO. 35 OF 36 SHEETS STA. 8+50 TO STA. 9+50

F.A. RTE. 788	SECTION 520-2-2	COUNTY MADISON	TOTAL SHEETS 173	SHEET NO. 172
FED. ROAD DIST. NO. [ILLINOIS] FED. AID PROJECT			CONTRACT NO. 76633	