
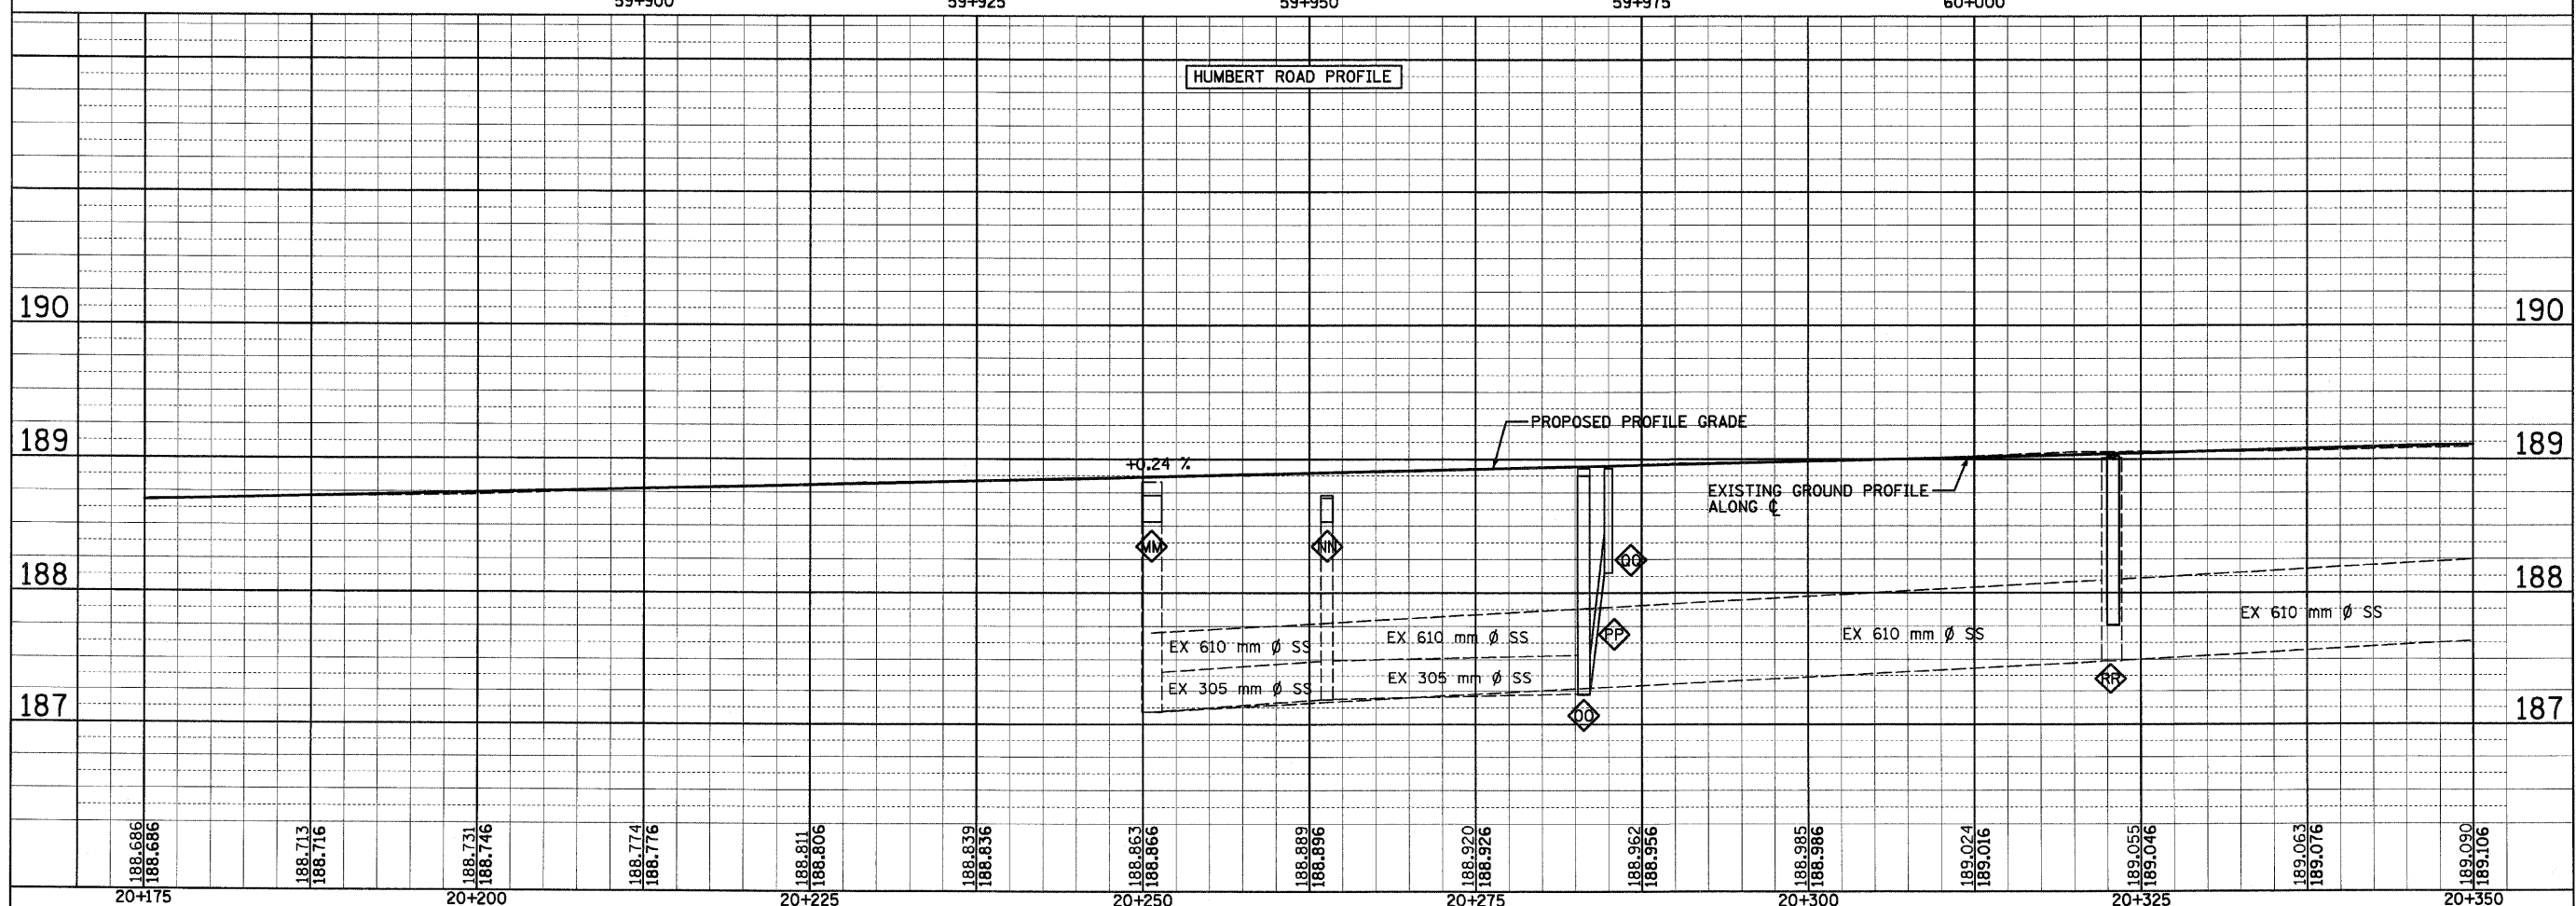


1:35:59 PM

NO.	AREAS CHECKED	DATE	BY

NO.	AREAS CHECKED	DATE	BY

F.A.P. RTE.	SECTION	COUNTY	TOTAL SHEETS	SHEET NO.
310	60-15-1, 60-15HB-1	MADISON	238	58
STA.		TO STA.		
FED. ROAD DIST. NO.		ILLINOIS FED. AID PROJECT		
CONTRACT NO. 76635				

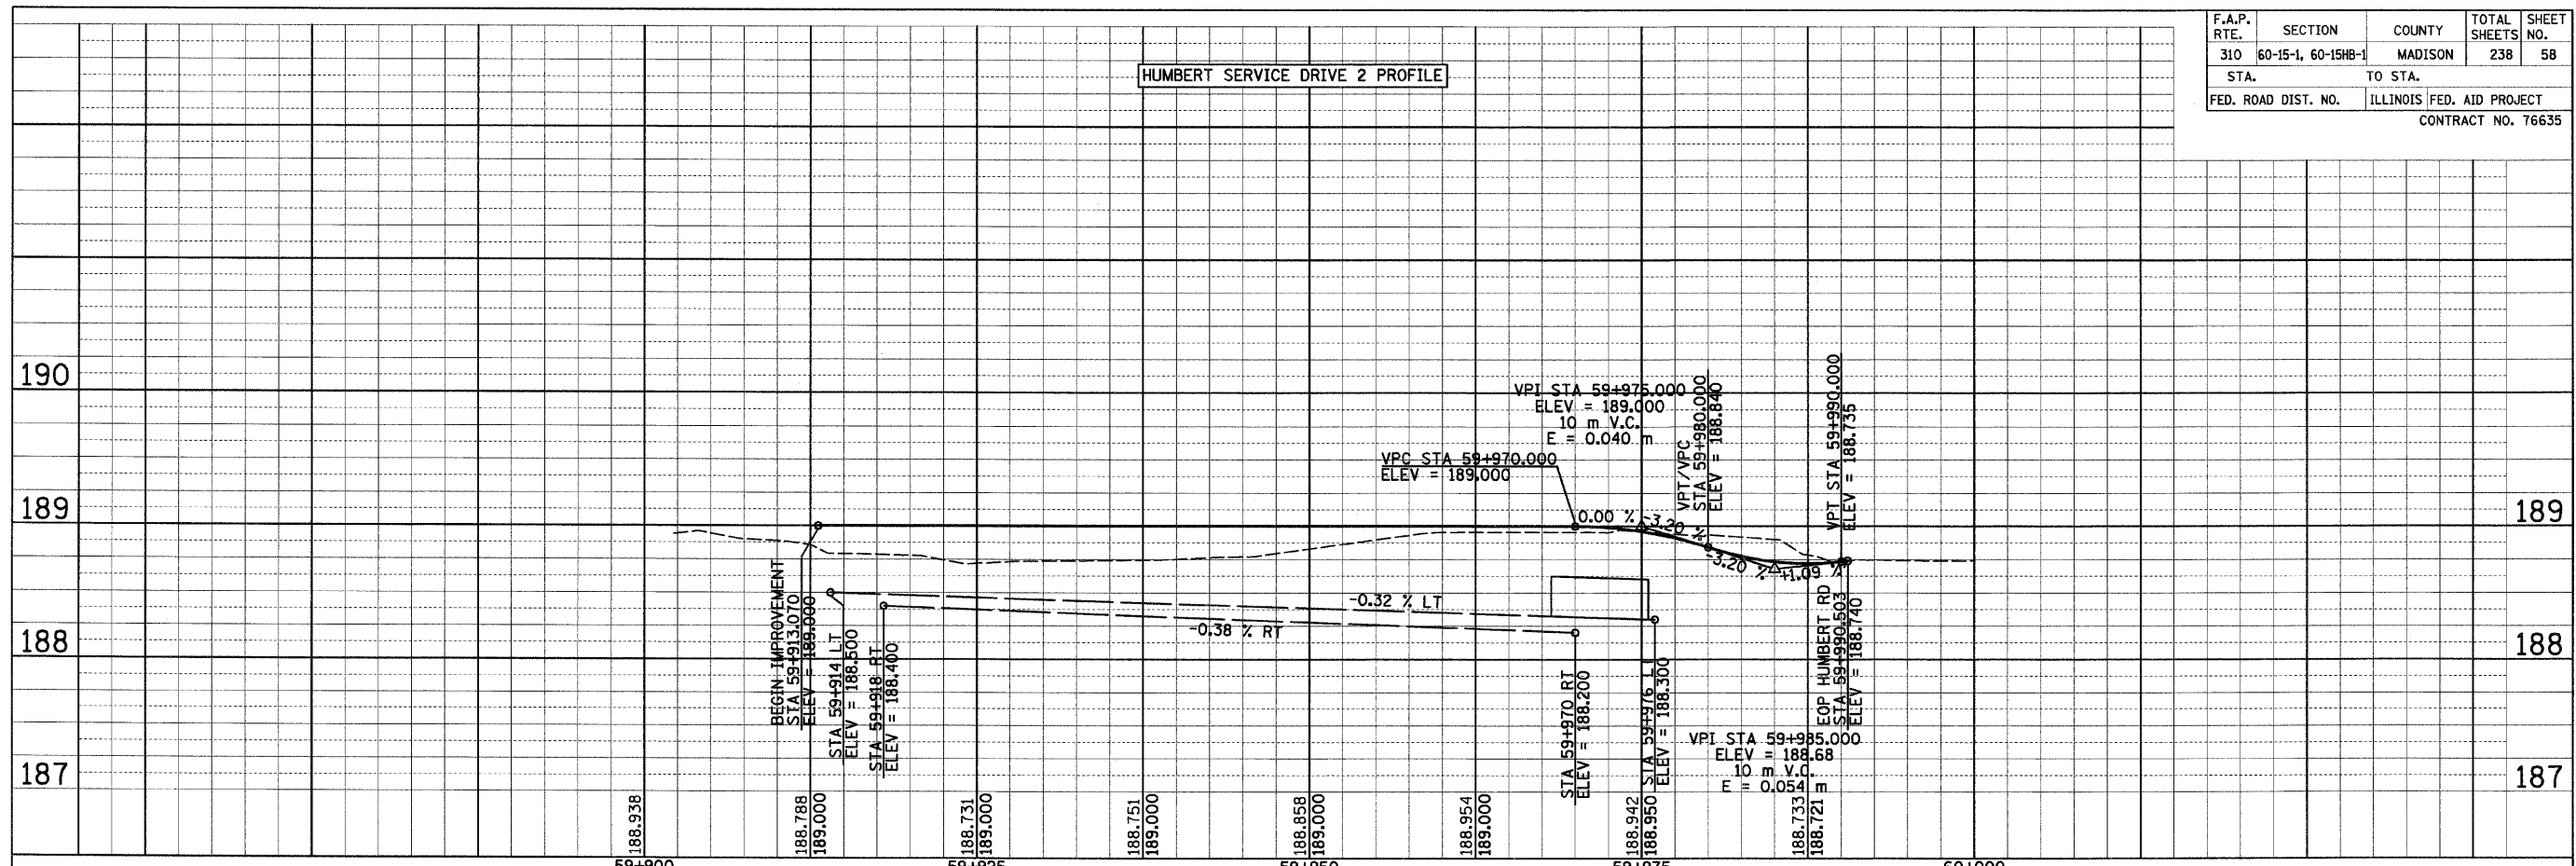

DRAINAGE PROFILE HUMBERT ROAD STA 20+175 TO STA 20+350

ps:\00files\00024\dhumbert\planprofiles\dr-profile\1e015b05.dgn