


F.A.P. RTE.	SECTION	COUNTY	TOTAL SHEETS	SHEET NO.
310	60-15-1, 60-15HB-1	MADISON	238	94
STA.		TO STA.		
FED. ROAD DIST. NO.		ILLINOIS FED. AID PROJECT		
CONTRACT NO. 76635				


LEGEND

- ▷ ONE-WAY CRYSTAL RAISED REFLECTIVE PAVEMENT MARKER
- ◆ TWO-WAY AMBER RAISED REFLECTIVE PAVEMENT MARKER
- STA ↙ EPOXY PAVEMENT MARKING, WHITE, LEFT TURN ARROW (LARGE SIZE)
- STA ↘ EPOXY PAVEMENT MARKING, WHITE, RIGHT TURN ARROW (LARGE SIZE)

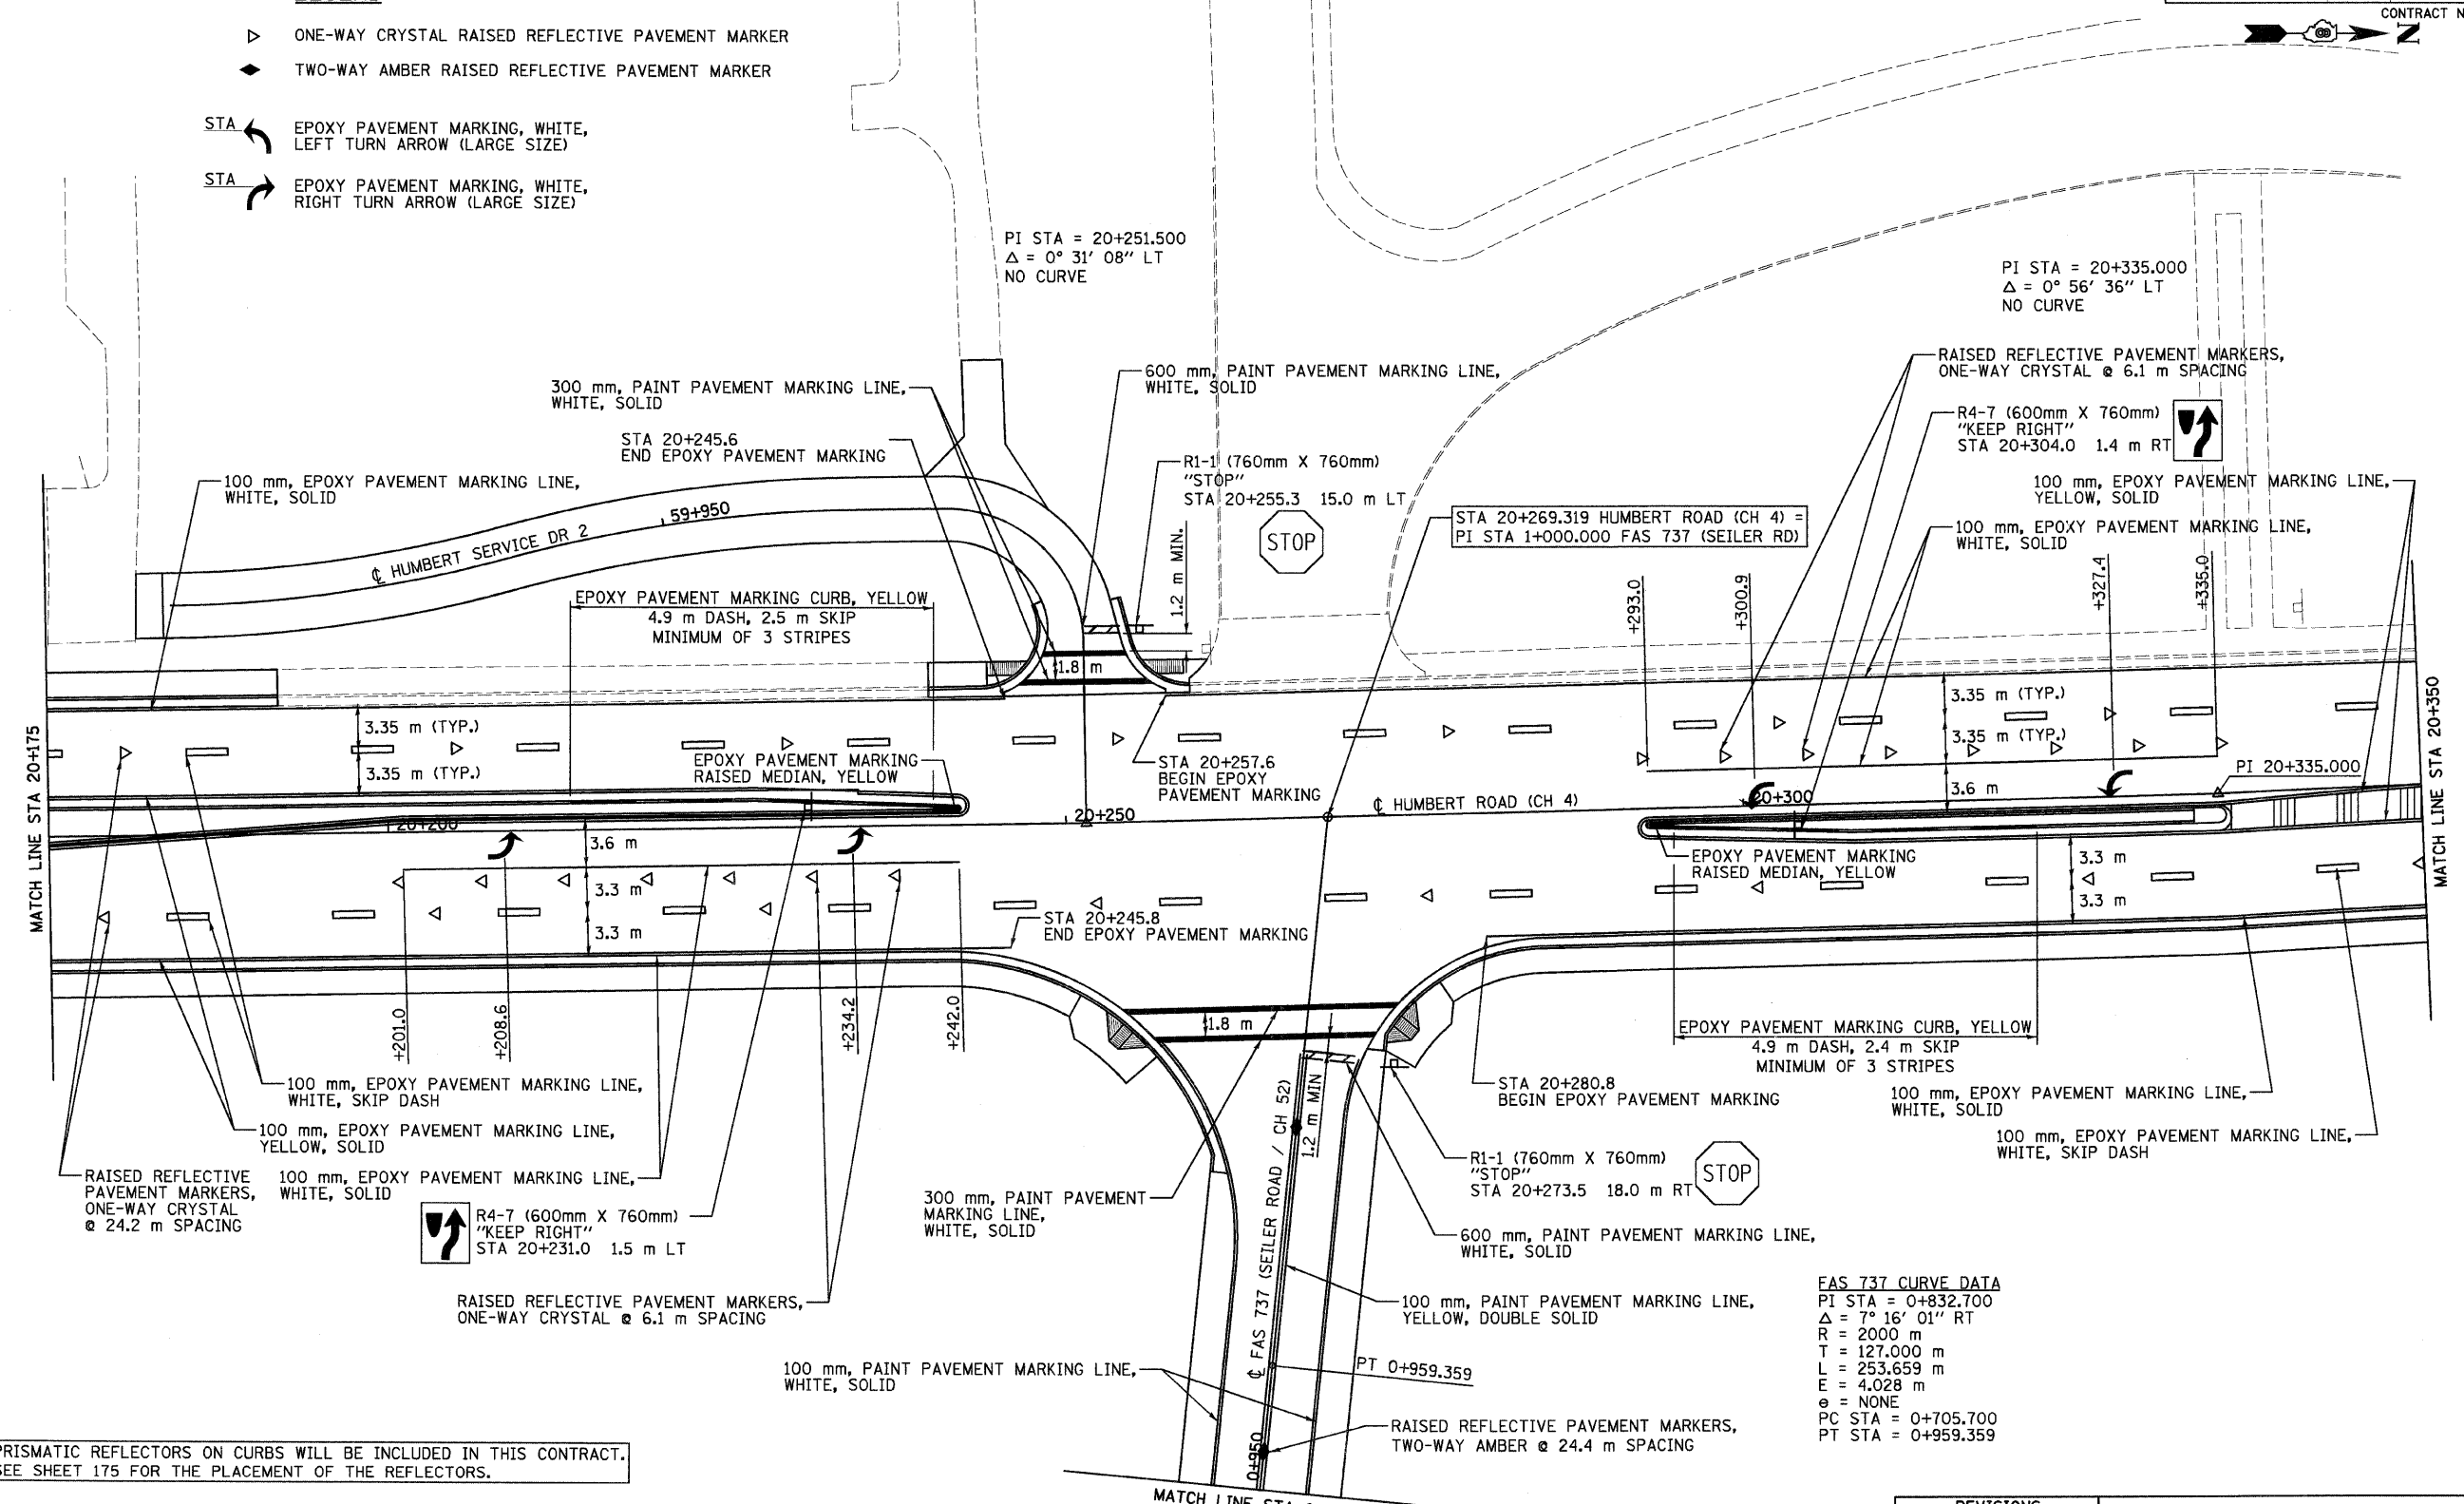

PRISMATIC REFLECTORS ON CURBS WILL BE INCLUDED IN THIS CONTRACT. SEE SHEET 175 FOR THE PLACEMENT OF THE REFLECTORS.

FAS 737 CURVE DATA
 PI STA = 0+832.700
 Δ = 7° 16' 01" RT
 R = 2000 m
 T = 127.000 m
 L = 253.659 m
 E = 4.028 m
 e = NONE
 PC STA = 0+705.700
 PT STA = 0+959.359

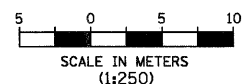

REVISIONS	
NAME	DATE

ILLINOIS DEPARTMENT OF TRANSPORTATION
 PAVEMENT MARKINGS
 FAP 310 (IL 255)
 SECTIONS 60-15-1, 60-15HB-1
 MADISON COUNTY

DRAWN BY
 CHECKED BY
 DATE

HUMBERT ROAD STA 20+175 TO STA 20+350

bgj

p:\2011\11es\00024\dhumbert\pvm\marks\pvm\15b05.dgn