


p:\00f1les\00024\dhumbert\crosssections\xs15b01.dgn

DATE	BY
DATE	BY
DATE	BY
DATE	BY

DATE	BY
DATE	BY
DATE	BY
DATE	BY

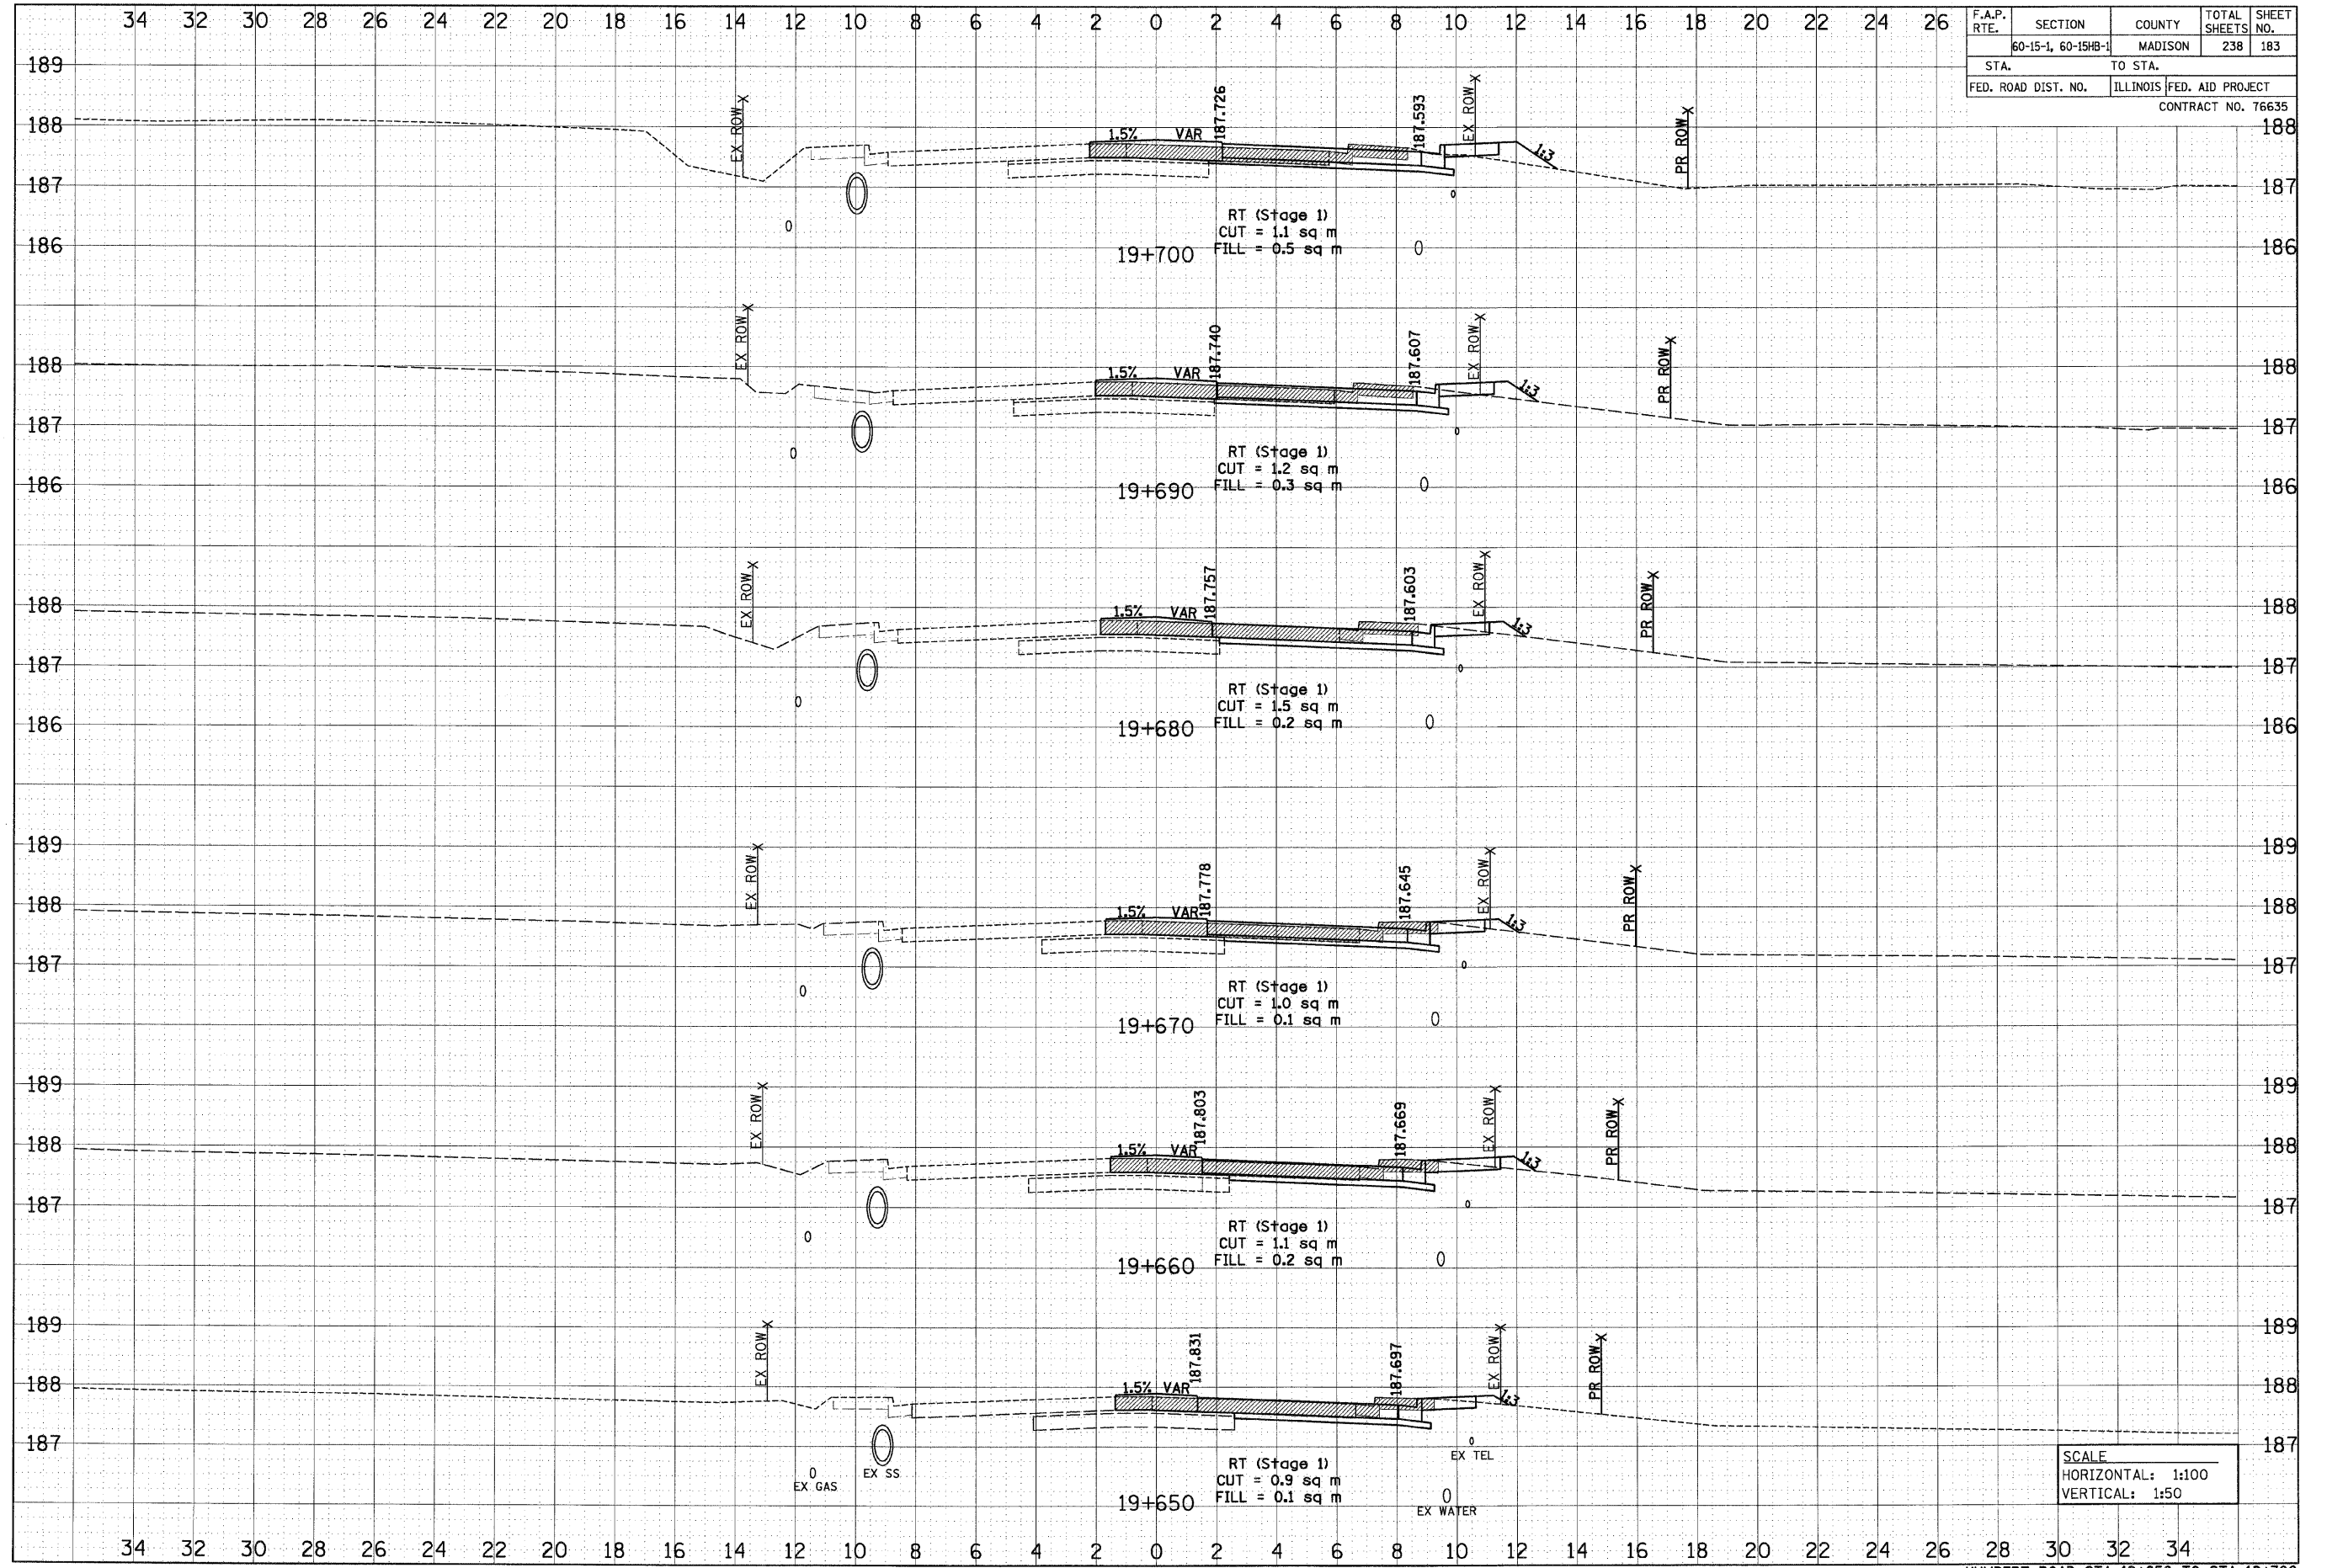

F.A.P. RTE.	SECTION	COUNTY	TOTAL SHEETS	SHEET NO.
60-15-1, 60-15HB-1	MADISON	238	183	
STA.	TO STA.			
FED. ROAD DIST. NO.	ILLINOIS	FED. AID PROJECT		
CONTRACT NO. 76635				

SCALE
HORIZONTAL: 1:100
VERTICAL: 1:50