


F.A.P. RTE.	SECTION	COUNTY	TOTAL SHEETS	SHEET NO.
60-15-1, 60-15HB-1	MADISON		238	185
STA.		TO STA.		
FED. ROAD DIST. NO.		ILLINOIS FED. AID PROJECT		
CONTRACT NO. 76635				

FINAL	SURVEYED	DATE
STARTED	PLOTTED	
NOTE BOOK	DATE	
NO.	AREAS CHECKED	

ORIGINAL	SURVEYED	DATE
STARTED	PLOTTED	
NOTE BOOK	DATE	
NO.	AREAS CHECKED	

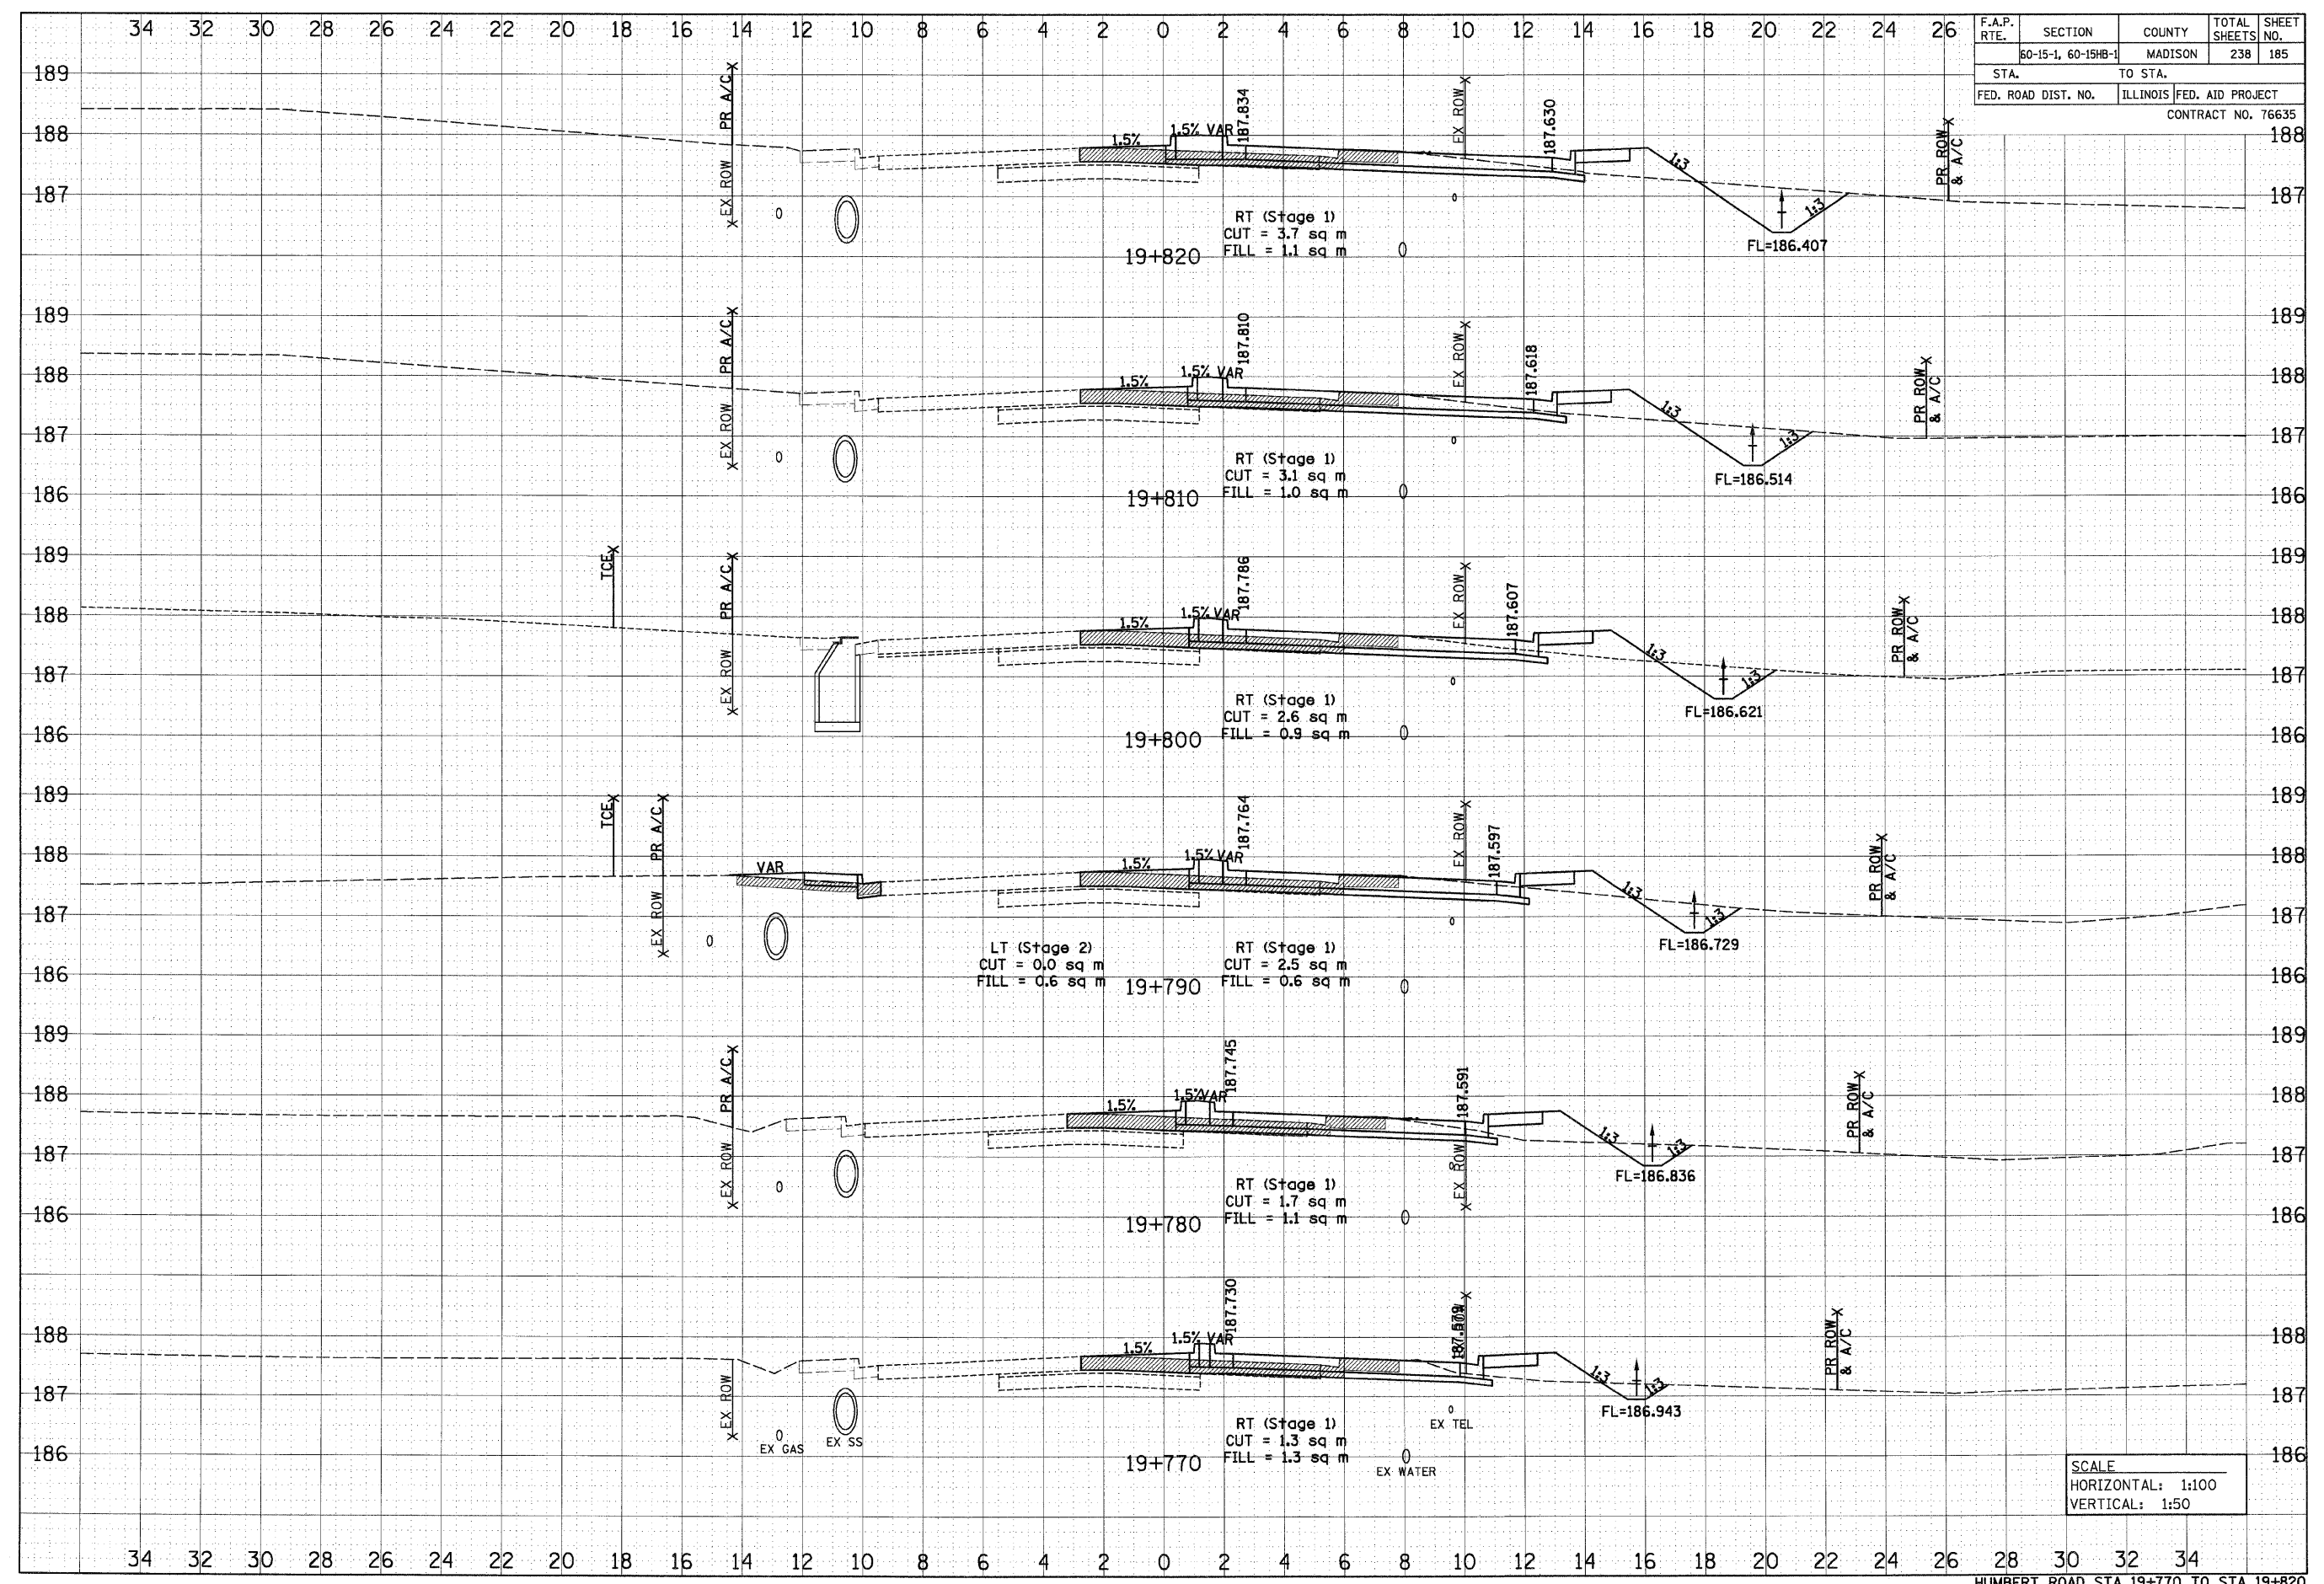

SCALE
HORIZONTAL: 1:100
VERTICAL: 1:50

p:\00files\00224\dhumbert\crosssections\ssi5b01.dgn