


F.A.P. RTE.	SECTION	COUNTY	TOTAL SHEETS	SHEET NO.
60-15-1, 60-15HB-1		MADISON	238	186
STA.	TO STA.			
FED. ROAD DIST. NO.	ILLINOIS	FED. AID PROJECT		
CONTRACT NO. 76635				

FINAL SURVEY NO.	SURVEY DATE	BY
NOTE BOOK NO.	PLOTTED DATE	
	AREAS CHECKED	

ORIGINAL SURVEY NO.	SURVEY DATE	BY
NOTE BOOK NO.	PLOTTED DATE	
	AREAS CHECKED	

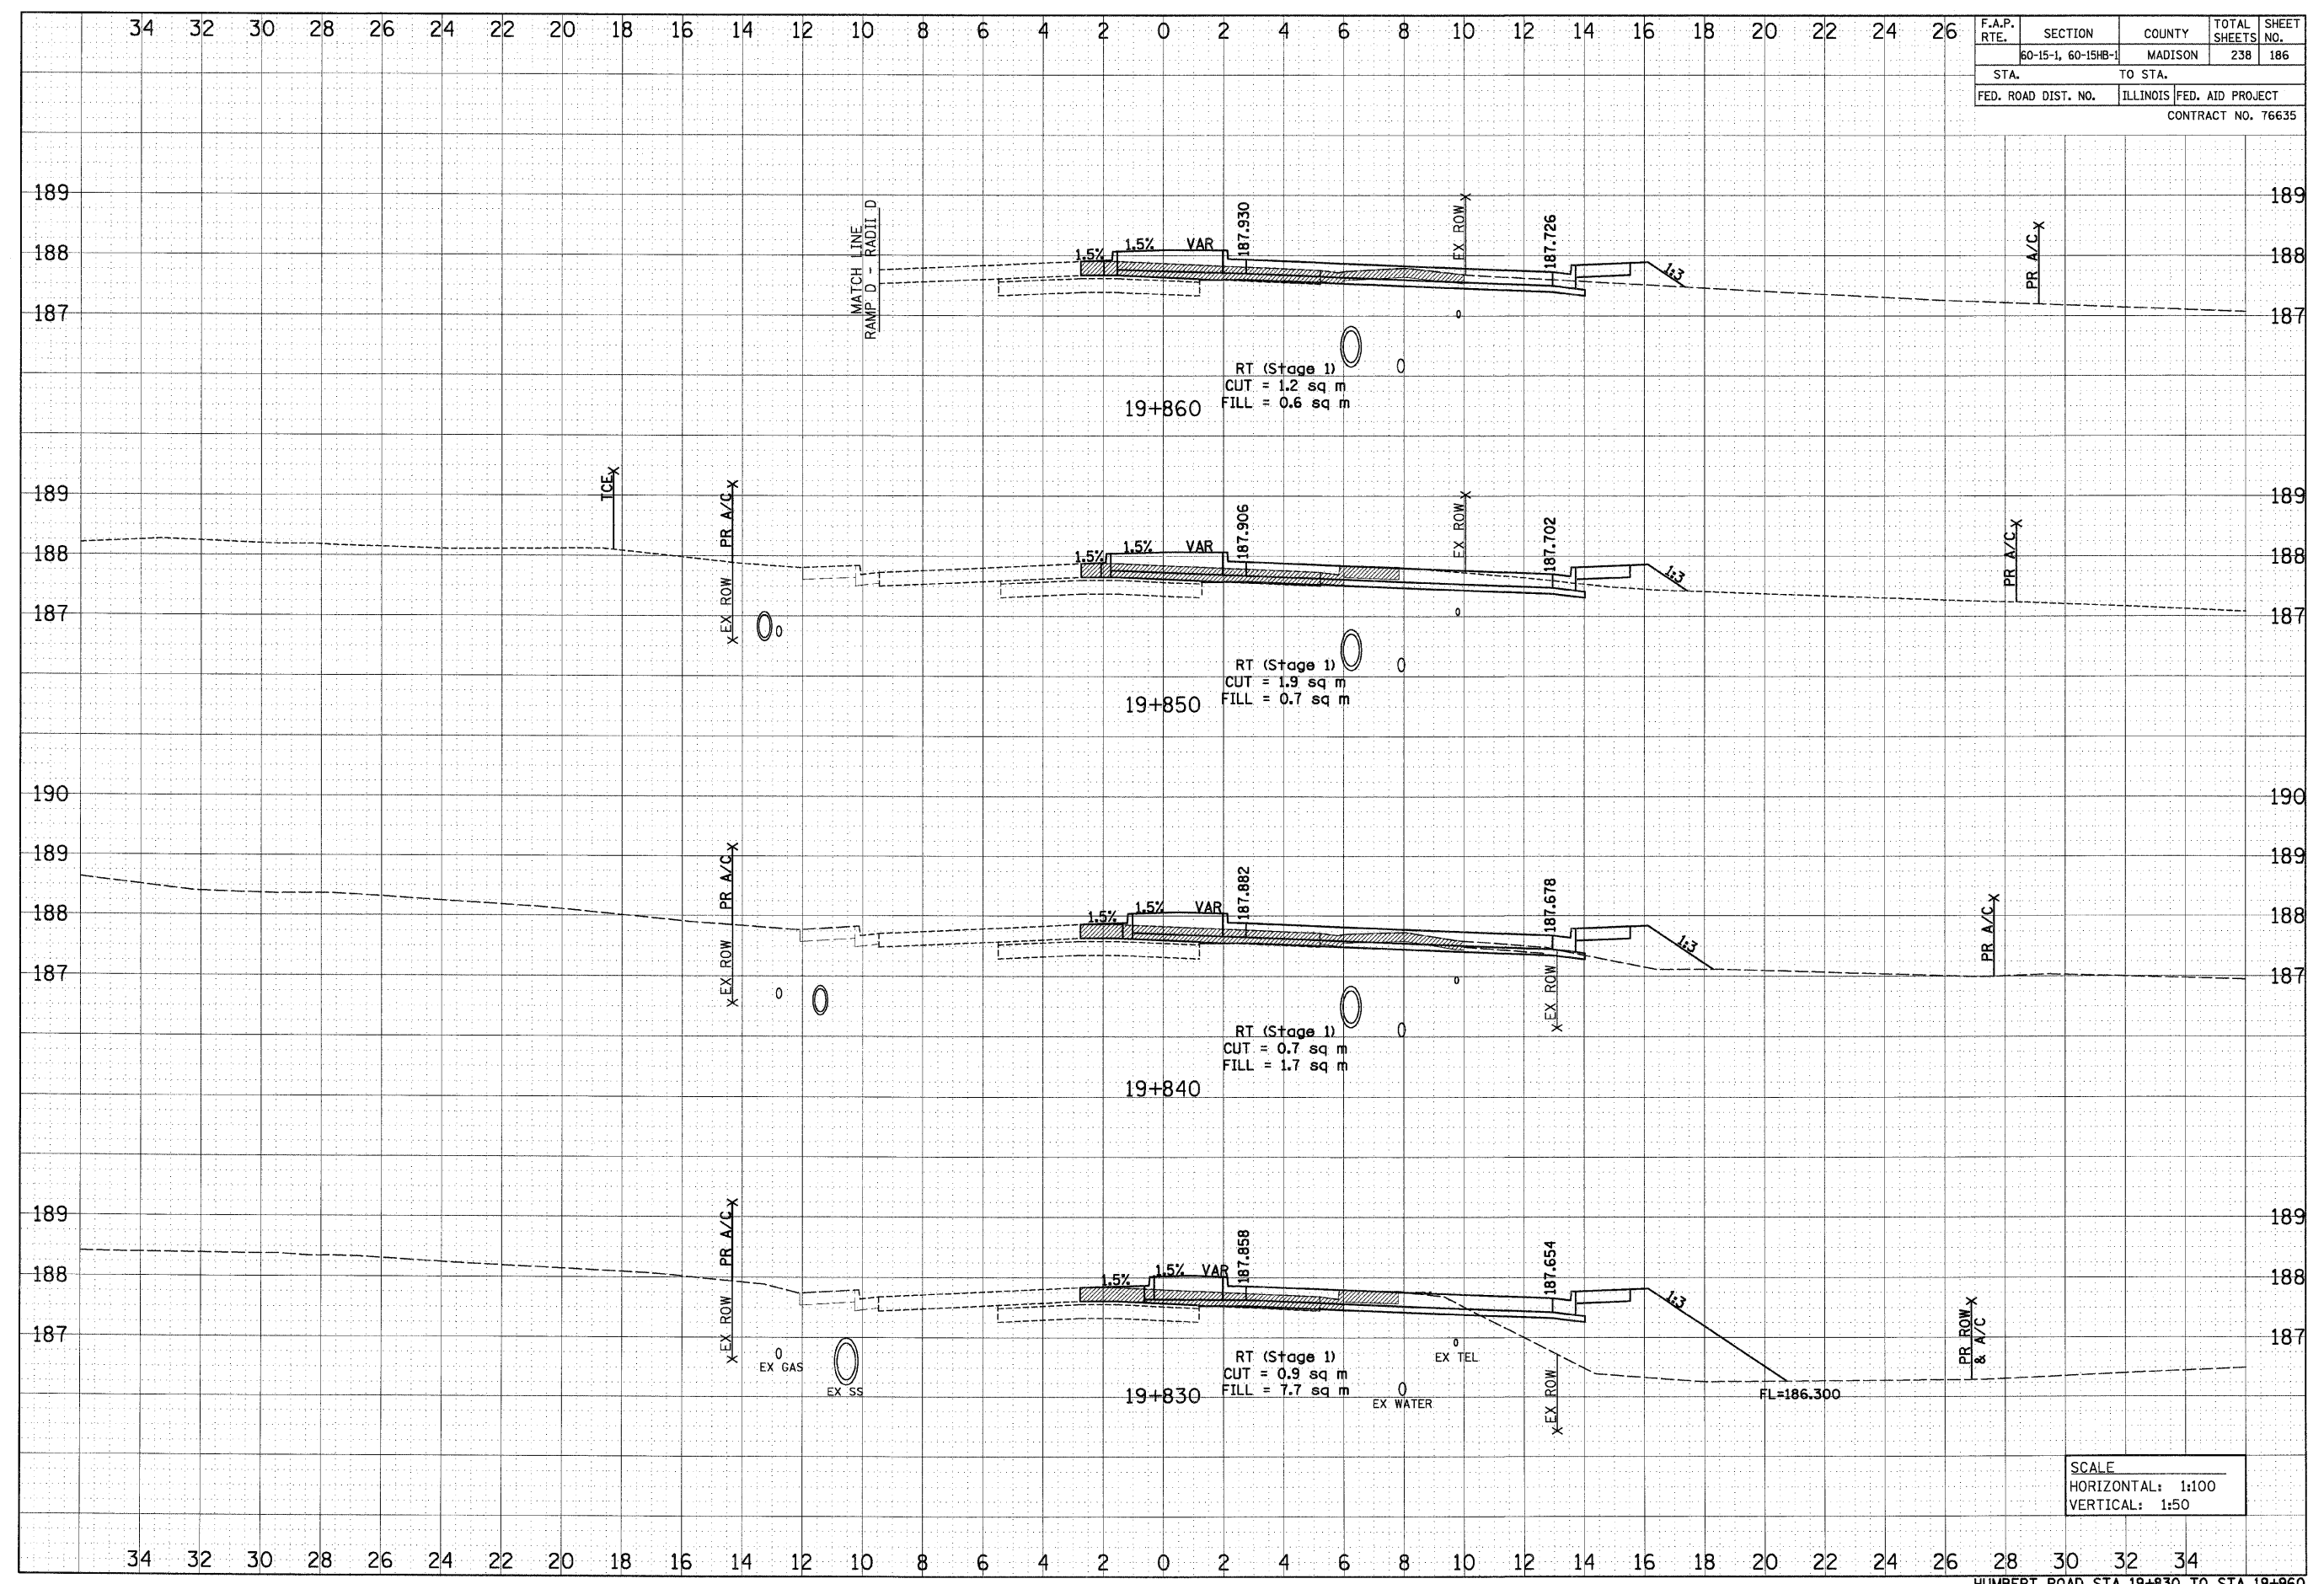

SCALE
HORIZONTAL: 1:100
VERTICAL: 1:50

p:\001\iles\00024\dhumber-t\crosssections\csi5b01.dgn