


|                     |                           |          |              |           |
|---------------------|---------------------------|----------|--------------|-----------|
| F.A.P. RTE.         | SECTION                   | COUNTY   | TOTAL SHEETS | SHEET NO. |
| 60-15-1, 60-15HB-1  | MADISON                   | ILLINOIS | 238          | 198       |
| STA.                | TO STA.                   |          |              |           |
| FED. ROAD DIST. NO. | ILLINOIS FED. AID PROJECT |          |              |           |
| CONTRACT NO. 76635  |                           |          |              |           |

|              |          |    |      |
|--------------|----------|----|------|
| FINAL SURVEY | SURVEYED | BY | DATE |
| NOTE BOOK    | PLOTTED  |    |      |
| NO.          | AREAS    |    |      |
|              | CHECKED  |    |      |

|                 |          |    |      |
|-----------------|----------|----|------|
| ORIGINAL SURVEY | SURVEYED | BY | DATE |
| NOTE BOOK       | PLOTTED  |    |      |
| NO.             | AREAS    |    |      |
|                 | CHECKED  |    |      |

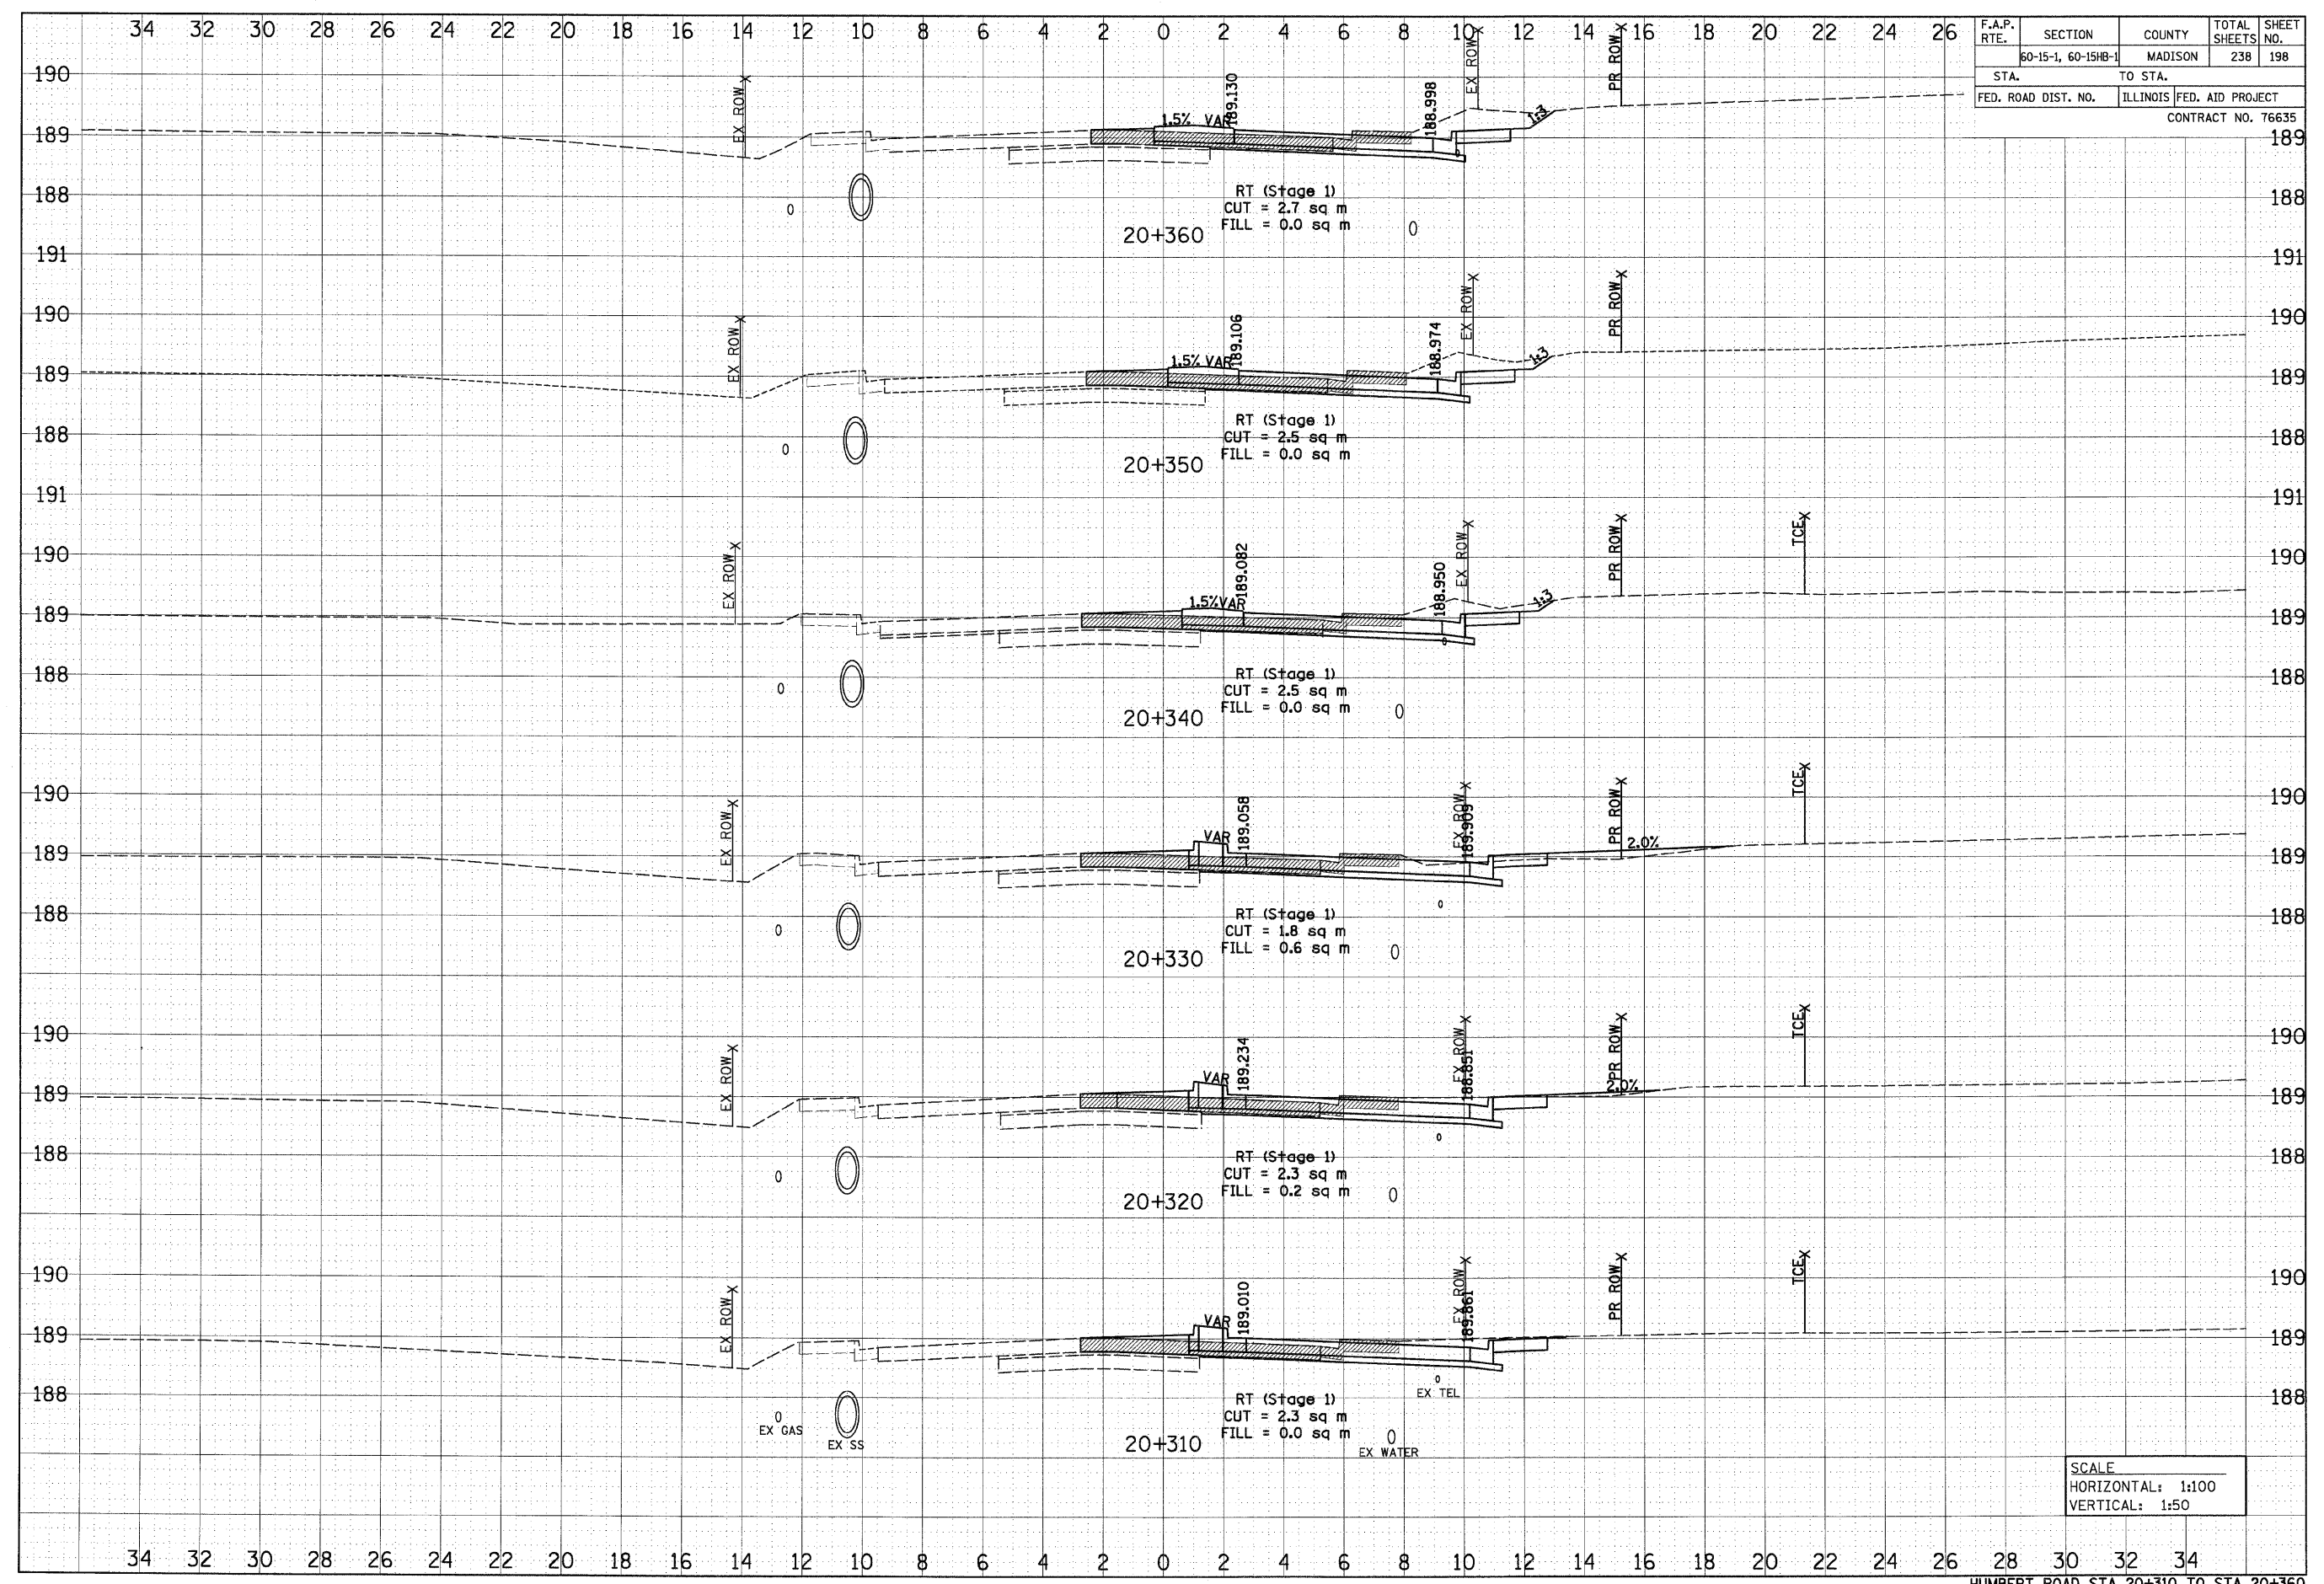

SCALE  
HORIZONTAL: 1:100  
VERTICAL: 1:50