
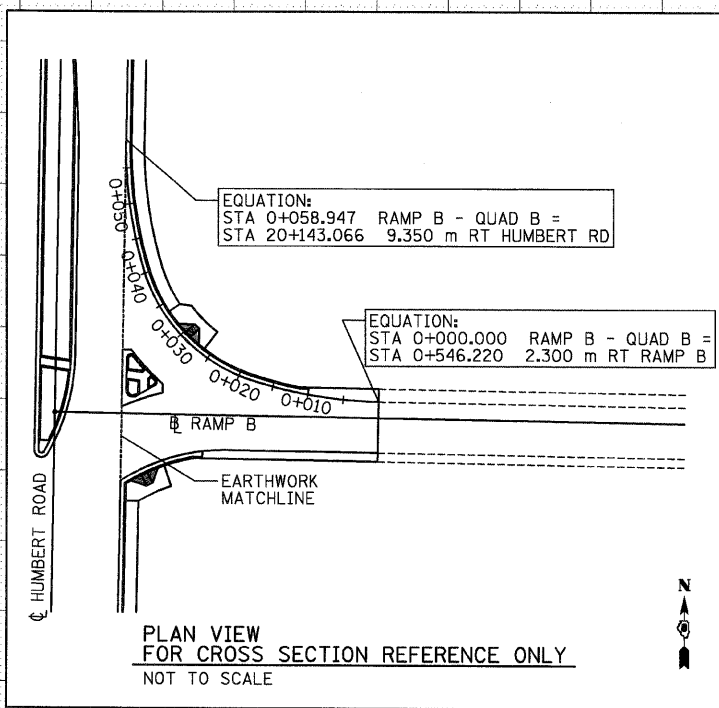


F.A.P. RTE.	SECTION	COUNTY	TOTAL SHEETS	SHEET NO.
	60-15-1, 60-15HB-1	MADISON	238	210
STA.		TO STA.		
FED. ROAD DIST. NO.		ILLINOIS	FED. AID PROJECT	
CONTRACT NO. 76635				

FINAL SURVEY	DATE
STARTED	BY
PLOTTED	
NOTE BOOK	
AREAS	
CHECKED	
NO.	

ORIGINAL SURVEY	DATE
STARTED	BY
PLOTTED	
NOTE BOOK	
AREAS	
CHECKED	
NO.	

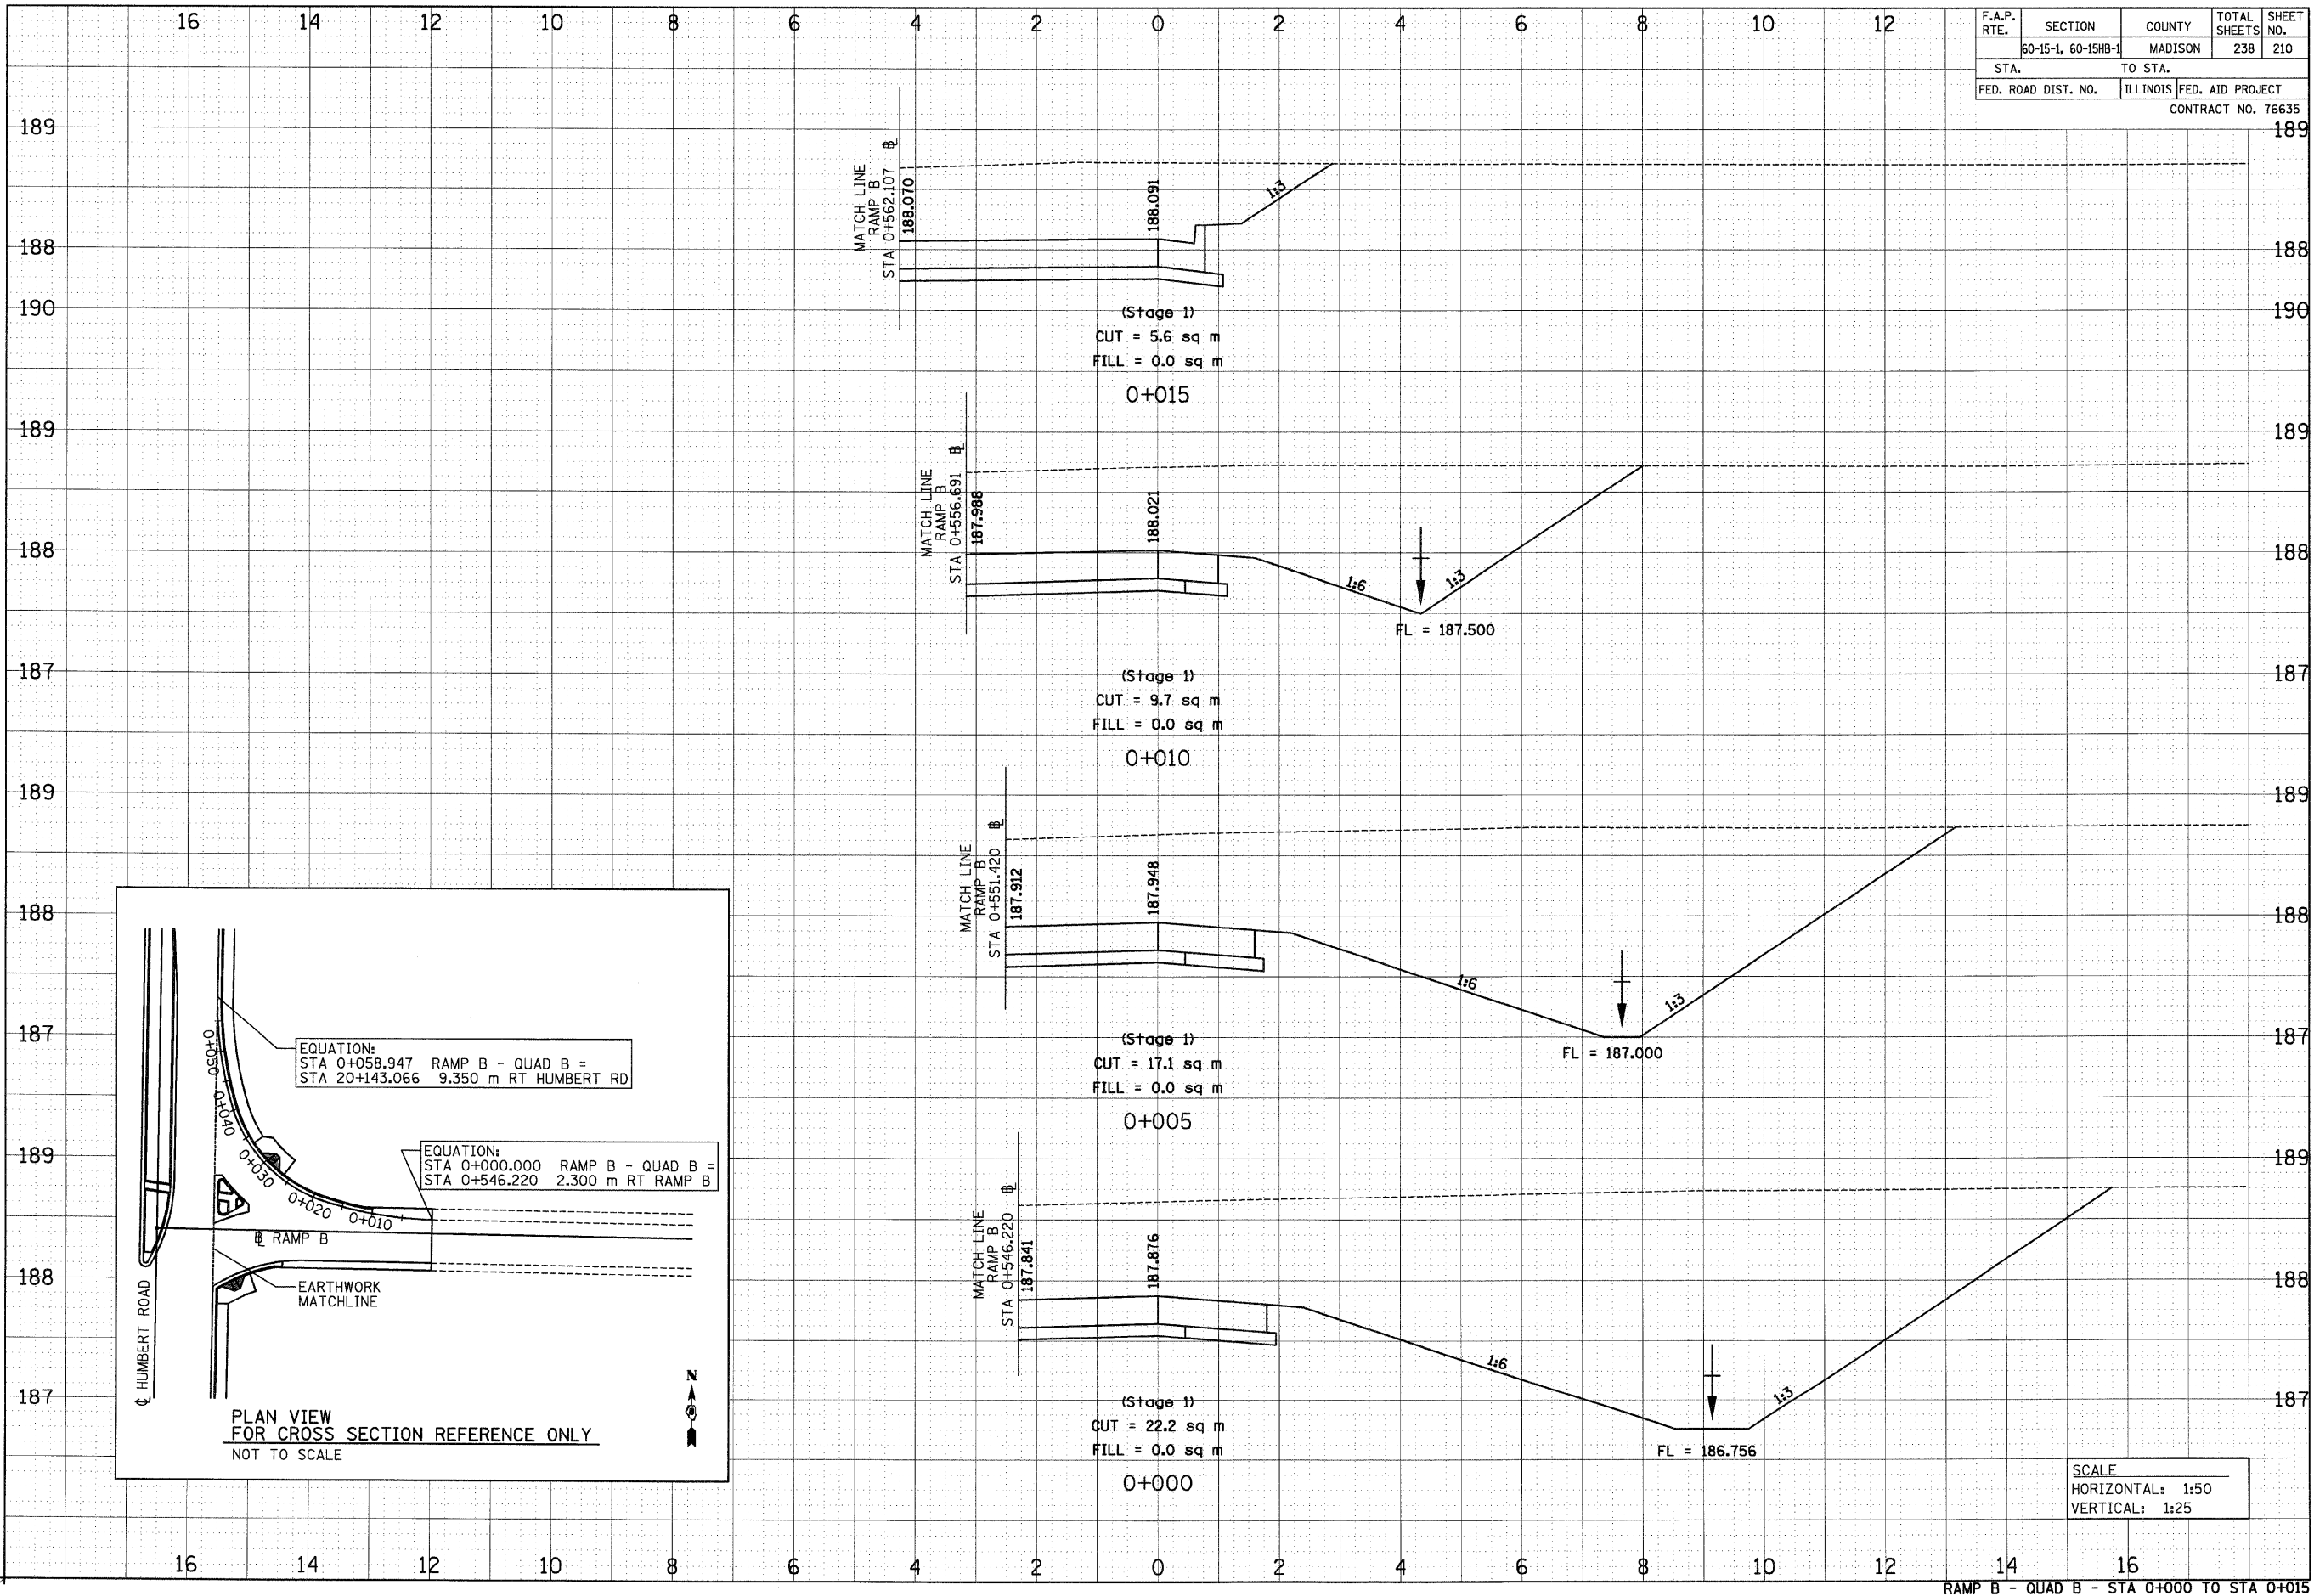

SCALE
 HORIZONTAL: 1:50
 VERTICAL: 1:25