
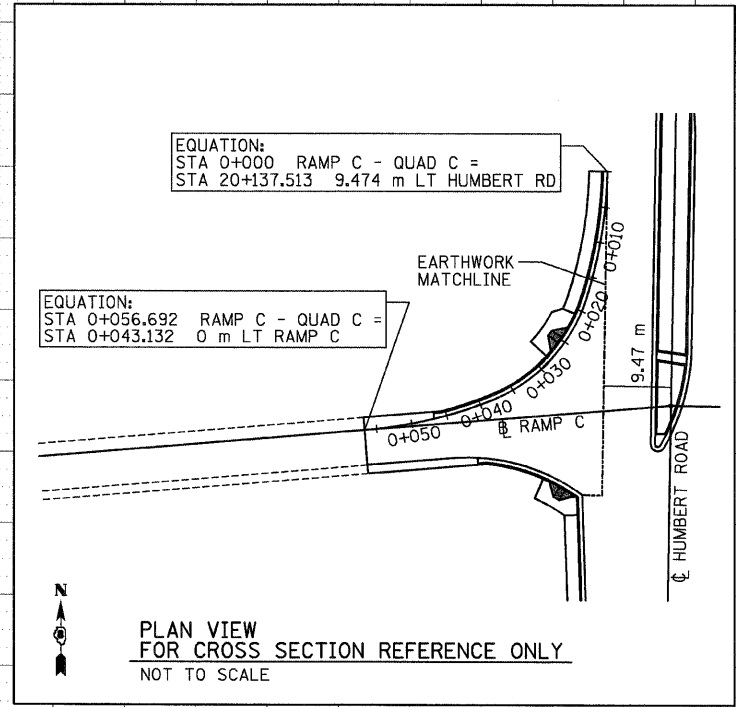


F.A.P. RTE.	SECTION	COUNTY	TOTAL SHEETS	SHEET NO.
60-15-1, 60-15HB-1		MADISON	238	213
STA.	TO STA.			
FED. ROAD DIST. NO.	ILLINOIS	FED. AID PROJECT	CONTRACT NO. 76635	

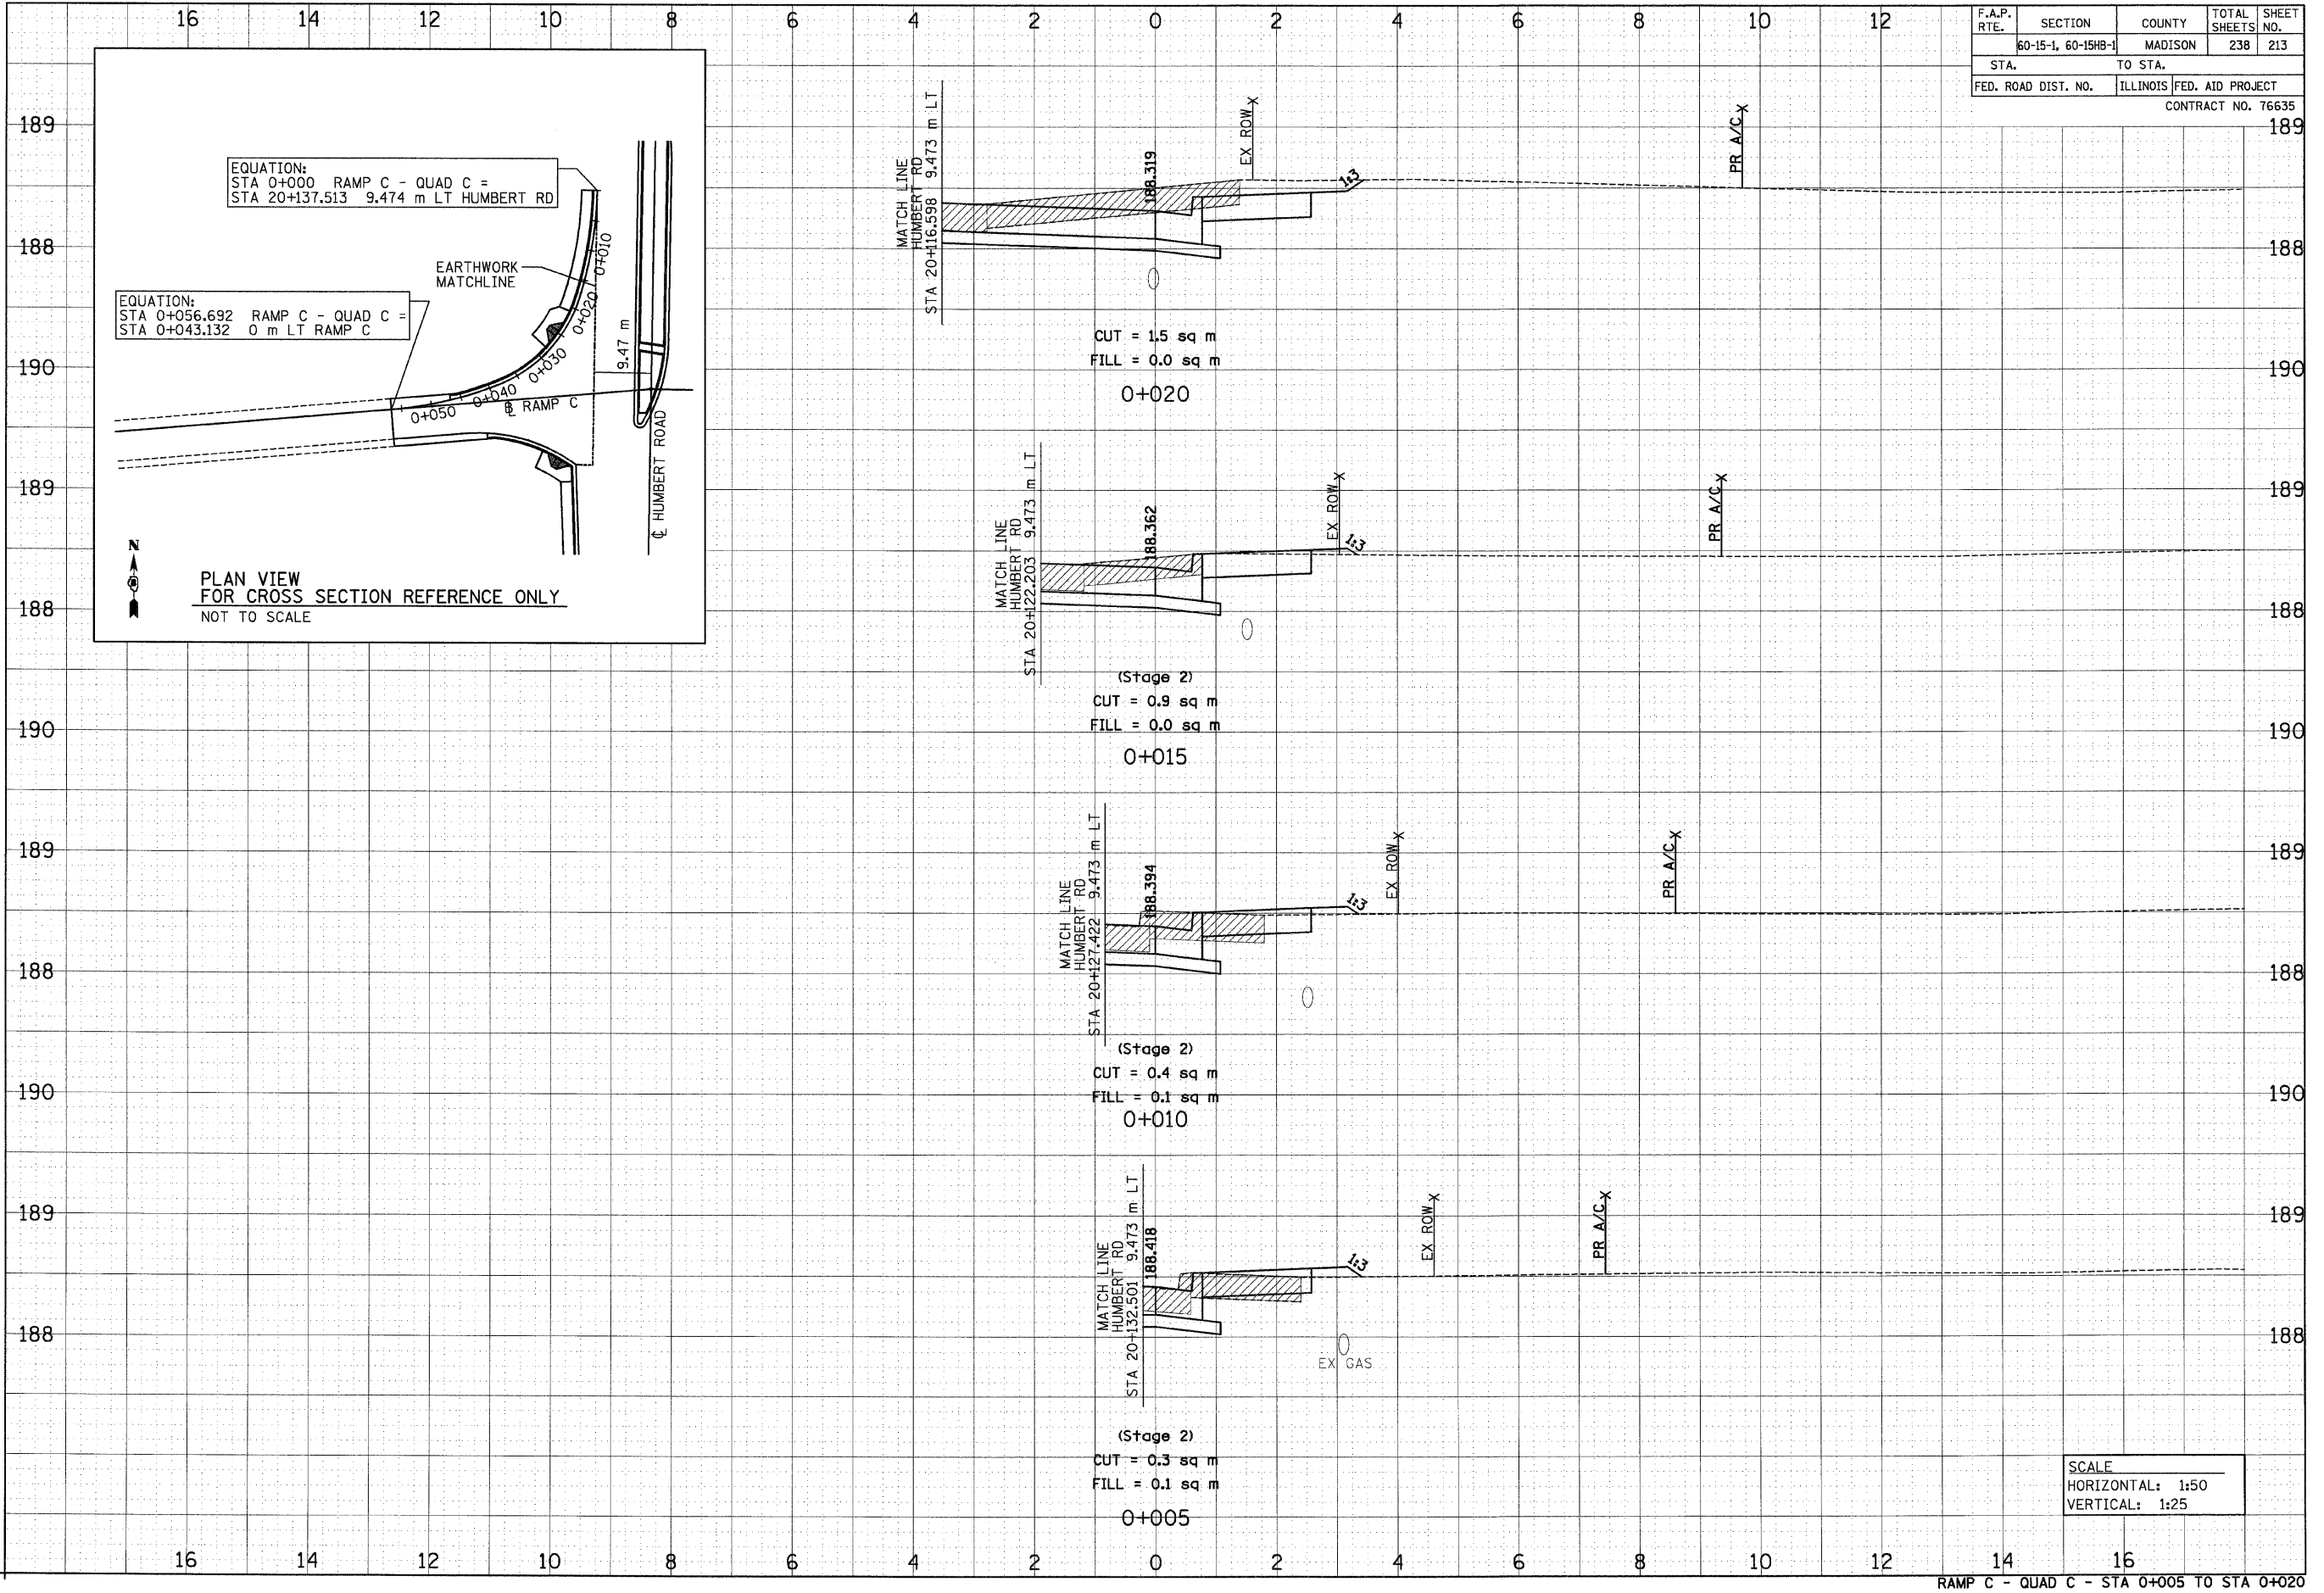

DATE	BY	SURVEYED	PLOTTED	AREAS	CHECKED

DATE	BY	ORIGINAL	PLOTTED	AREAS	CHECKED

SCALE
 HORIZONTAL: 1:50
 VERTICAL: 1:25

p:\00files\0024\dhumber\tcrosssections\ksi5br-ampc.dgn

RAMP C - QUAD C - STA 0+005 TO STA 0+020