
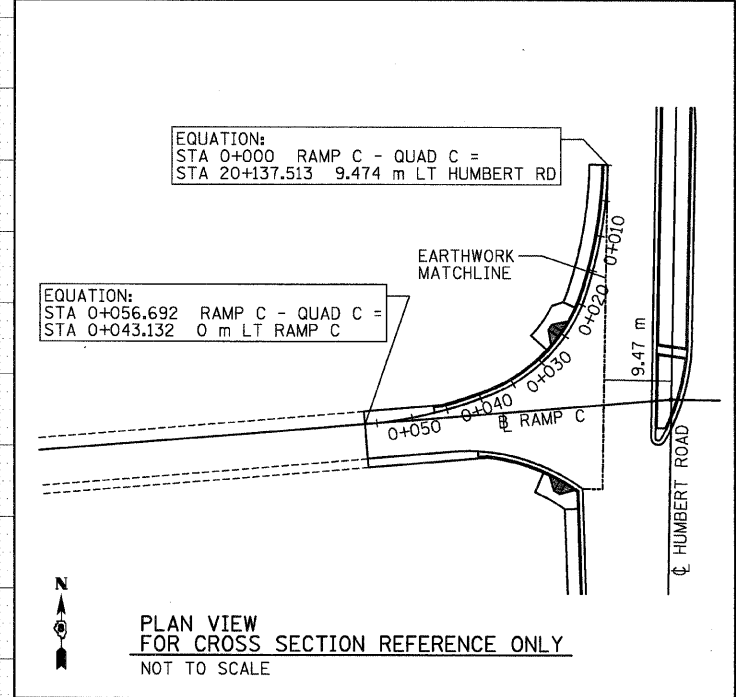


F.A.P. RTE.	SECTION	COUNTY	TOTAL SHEETS	SHEET NO.
60-15-1, 60-15HB-1	MADISON		238	214
STA.	TO STA.			
FED. ROAD DIST. NO.	ILLINOIS	FED. AID PROJECT		
CONTRACT NO. 76635				

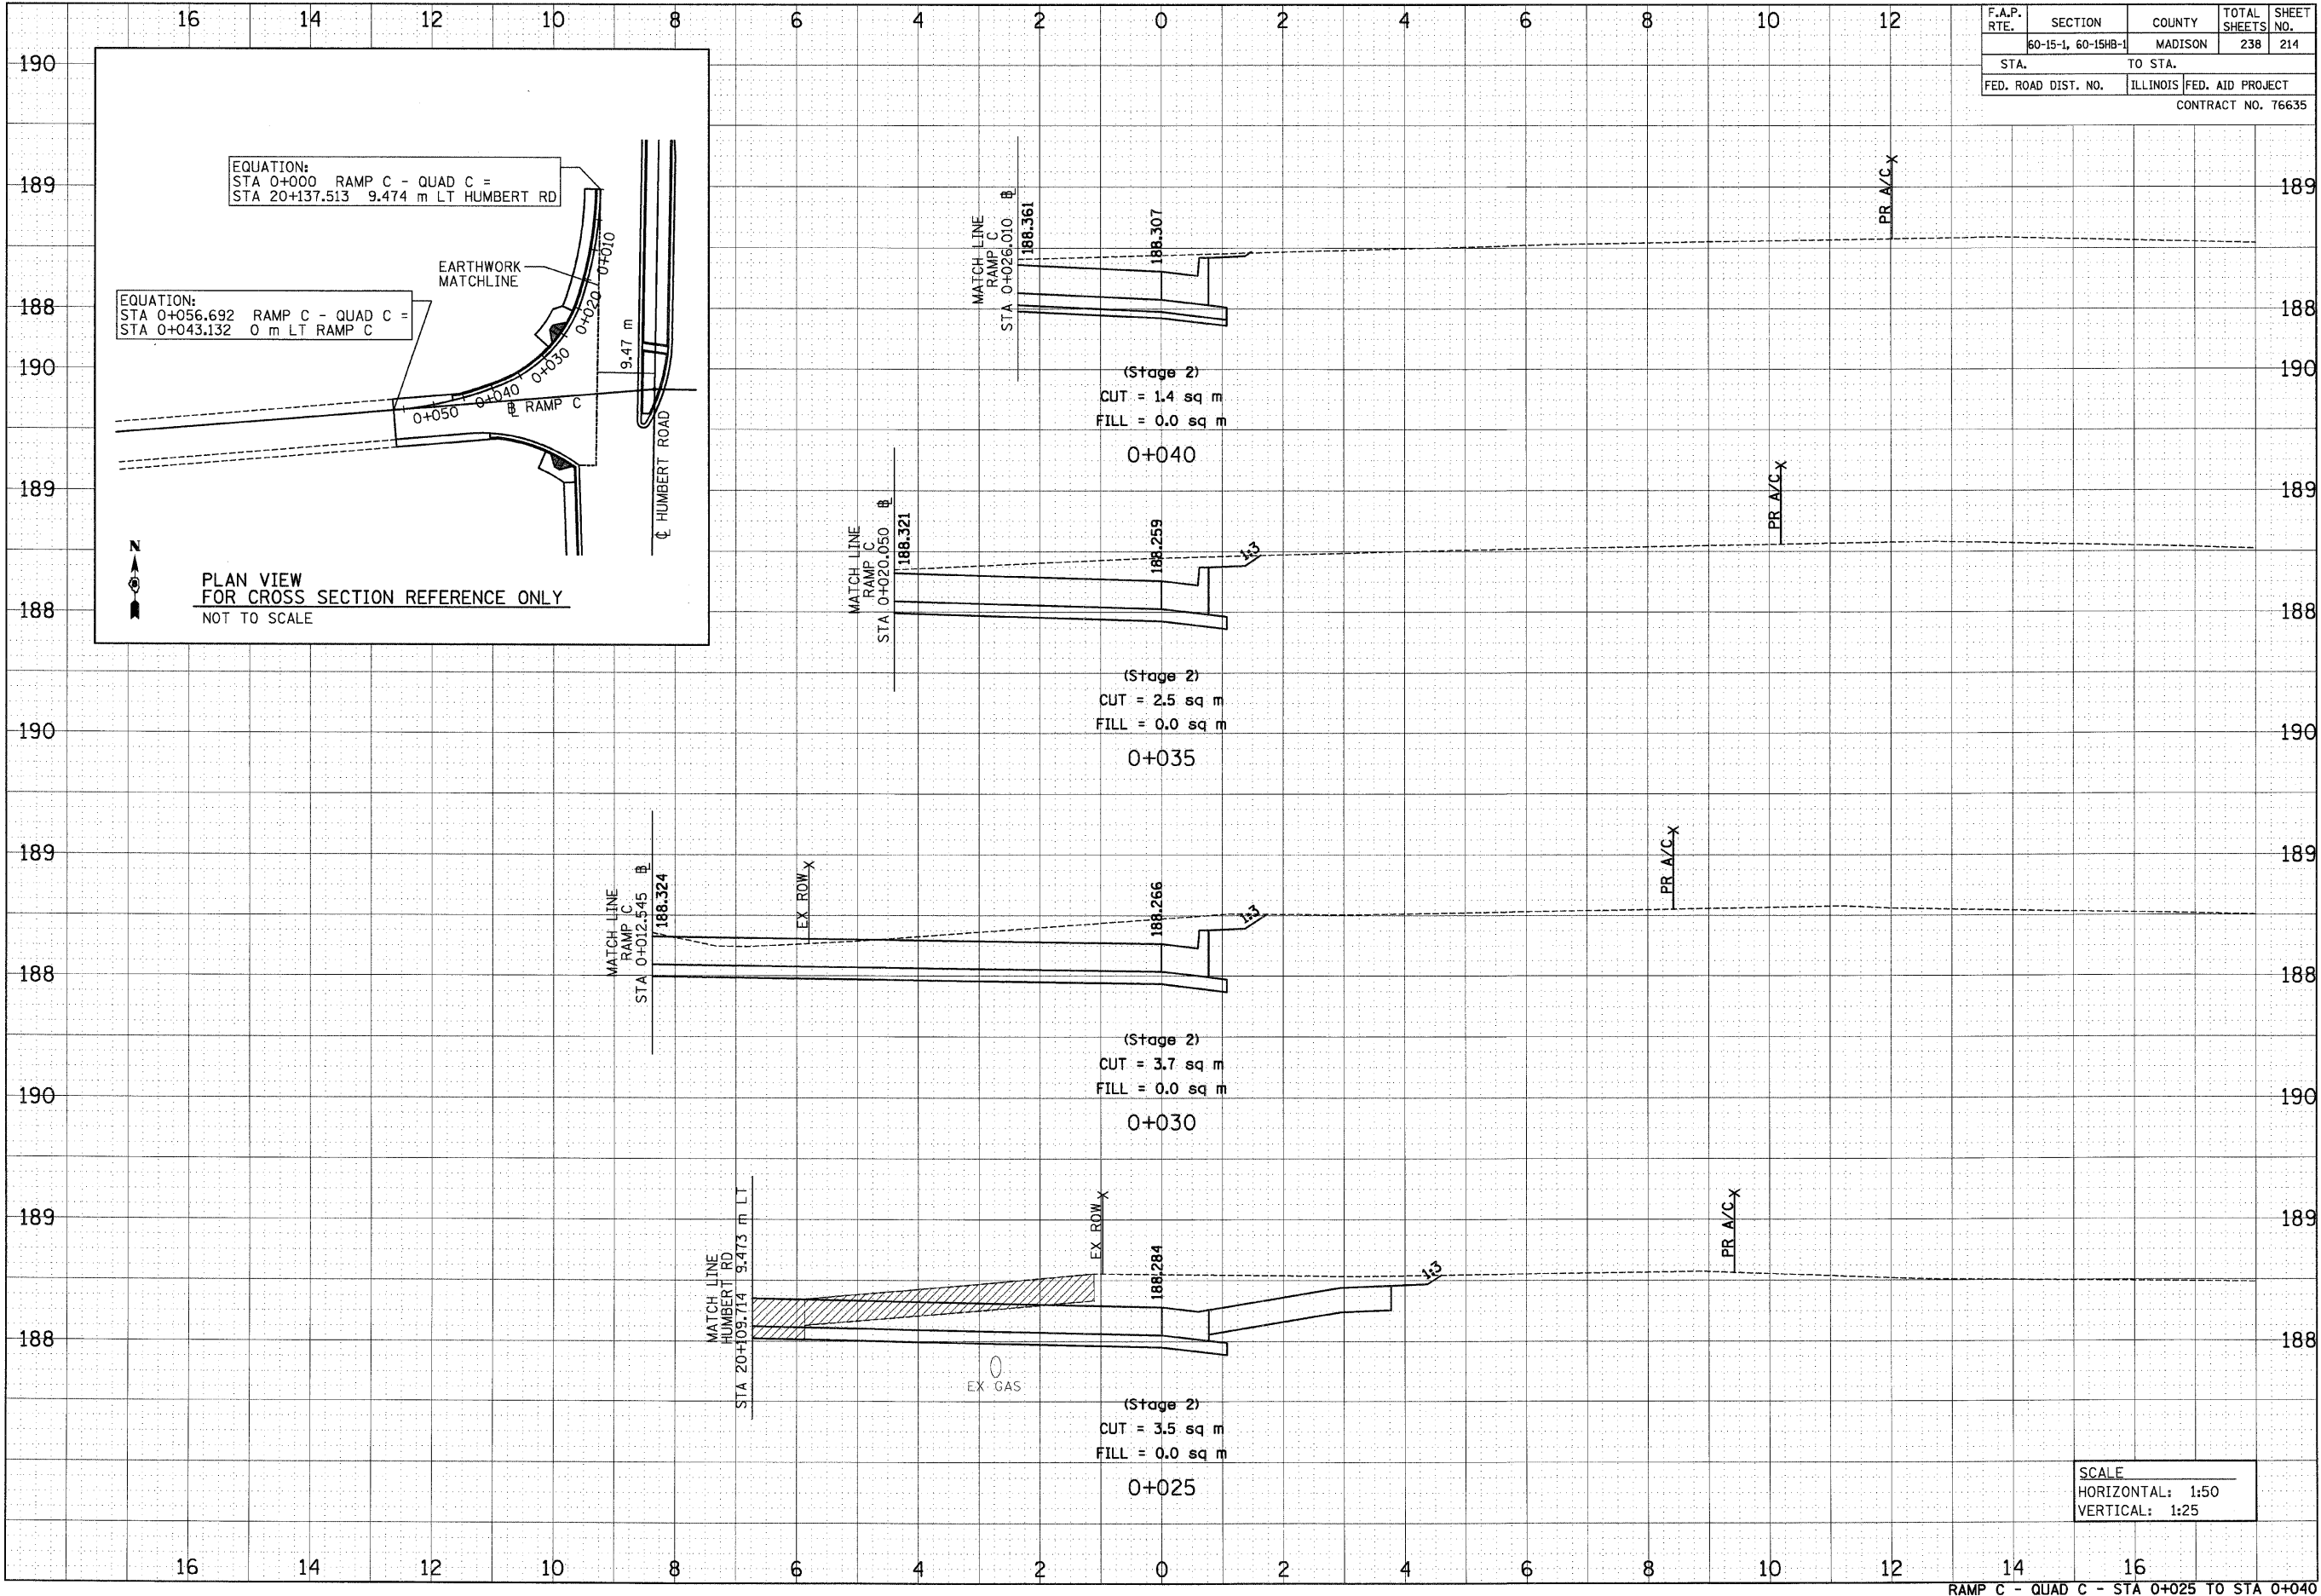

EQUATION:
STA 0+000 RAMP C - QUAD C =
STA 20+137.513 9.474 m LT HUMBERT RD

EQUATION:
STA 0+056.692 RAMP C - QUAD C =
STA 0+043.132 0 m LT RAMP C

DATE	BY
DATE	BY

DATE	BY
DATE	BY

SCALE
HORIZONTAL: 1:50
VERTICAL: 1:25

RAMP C - QUAD C - STA 0+025 TO STA 0+040

p:\00f_1es\0024\dhumber-t\crosssections\xt15br-ampc.dgn