


F.A.P. RTE.	SECTION	COUNTY	TOTAL SHEETS	SHEET NO.
60-15-1, 60-15HB-1		MADISON	238	221
STA.	TO STA.			
FED. ROAD DIST. NO.	ILLINOIS	FED. AID PROJECT		
CONTRACT NO. 76635				

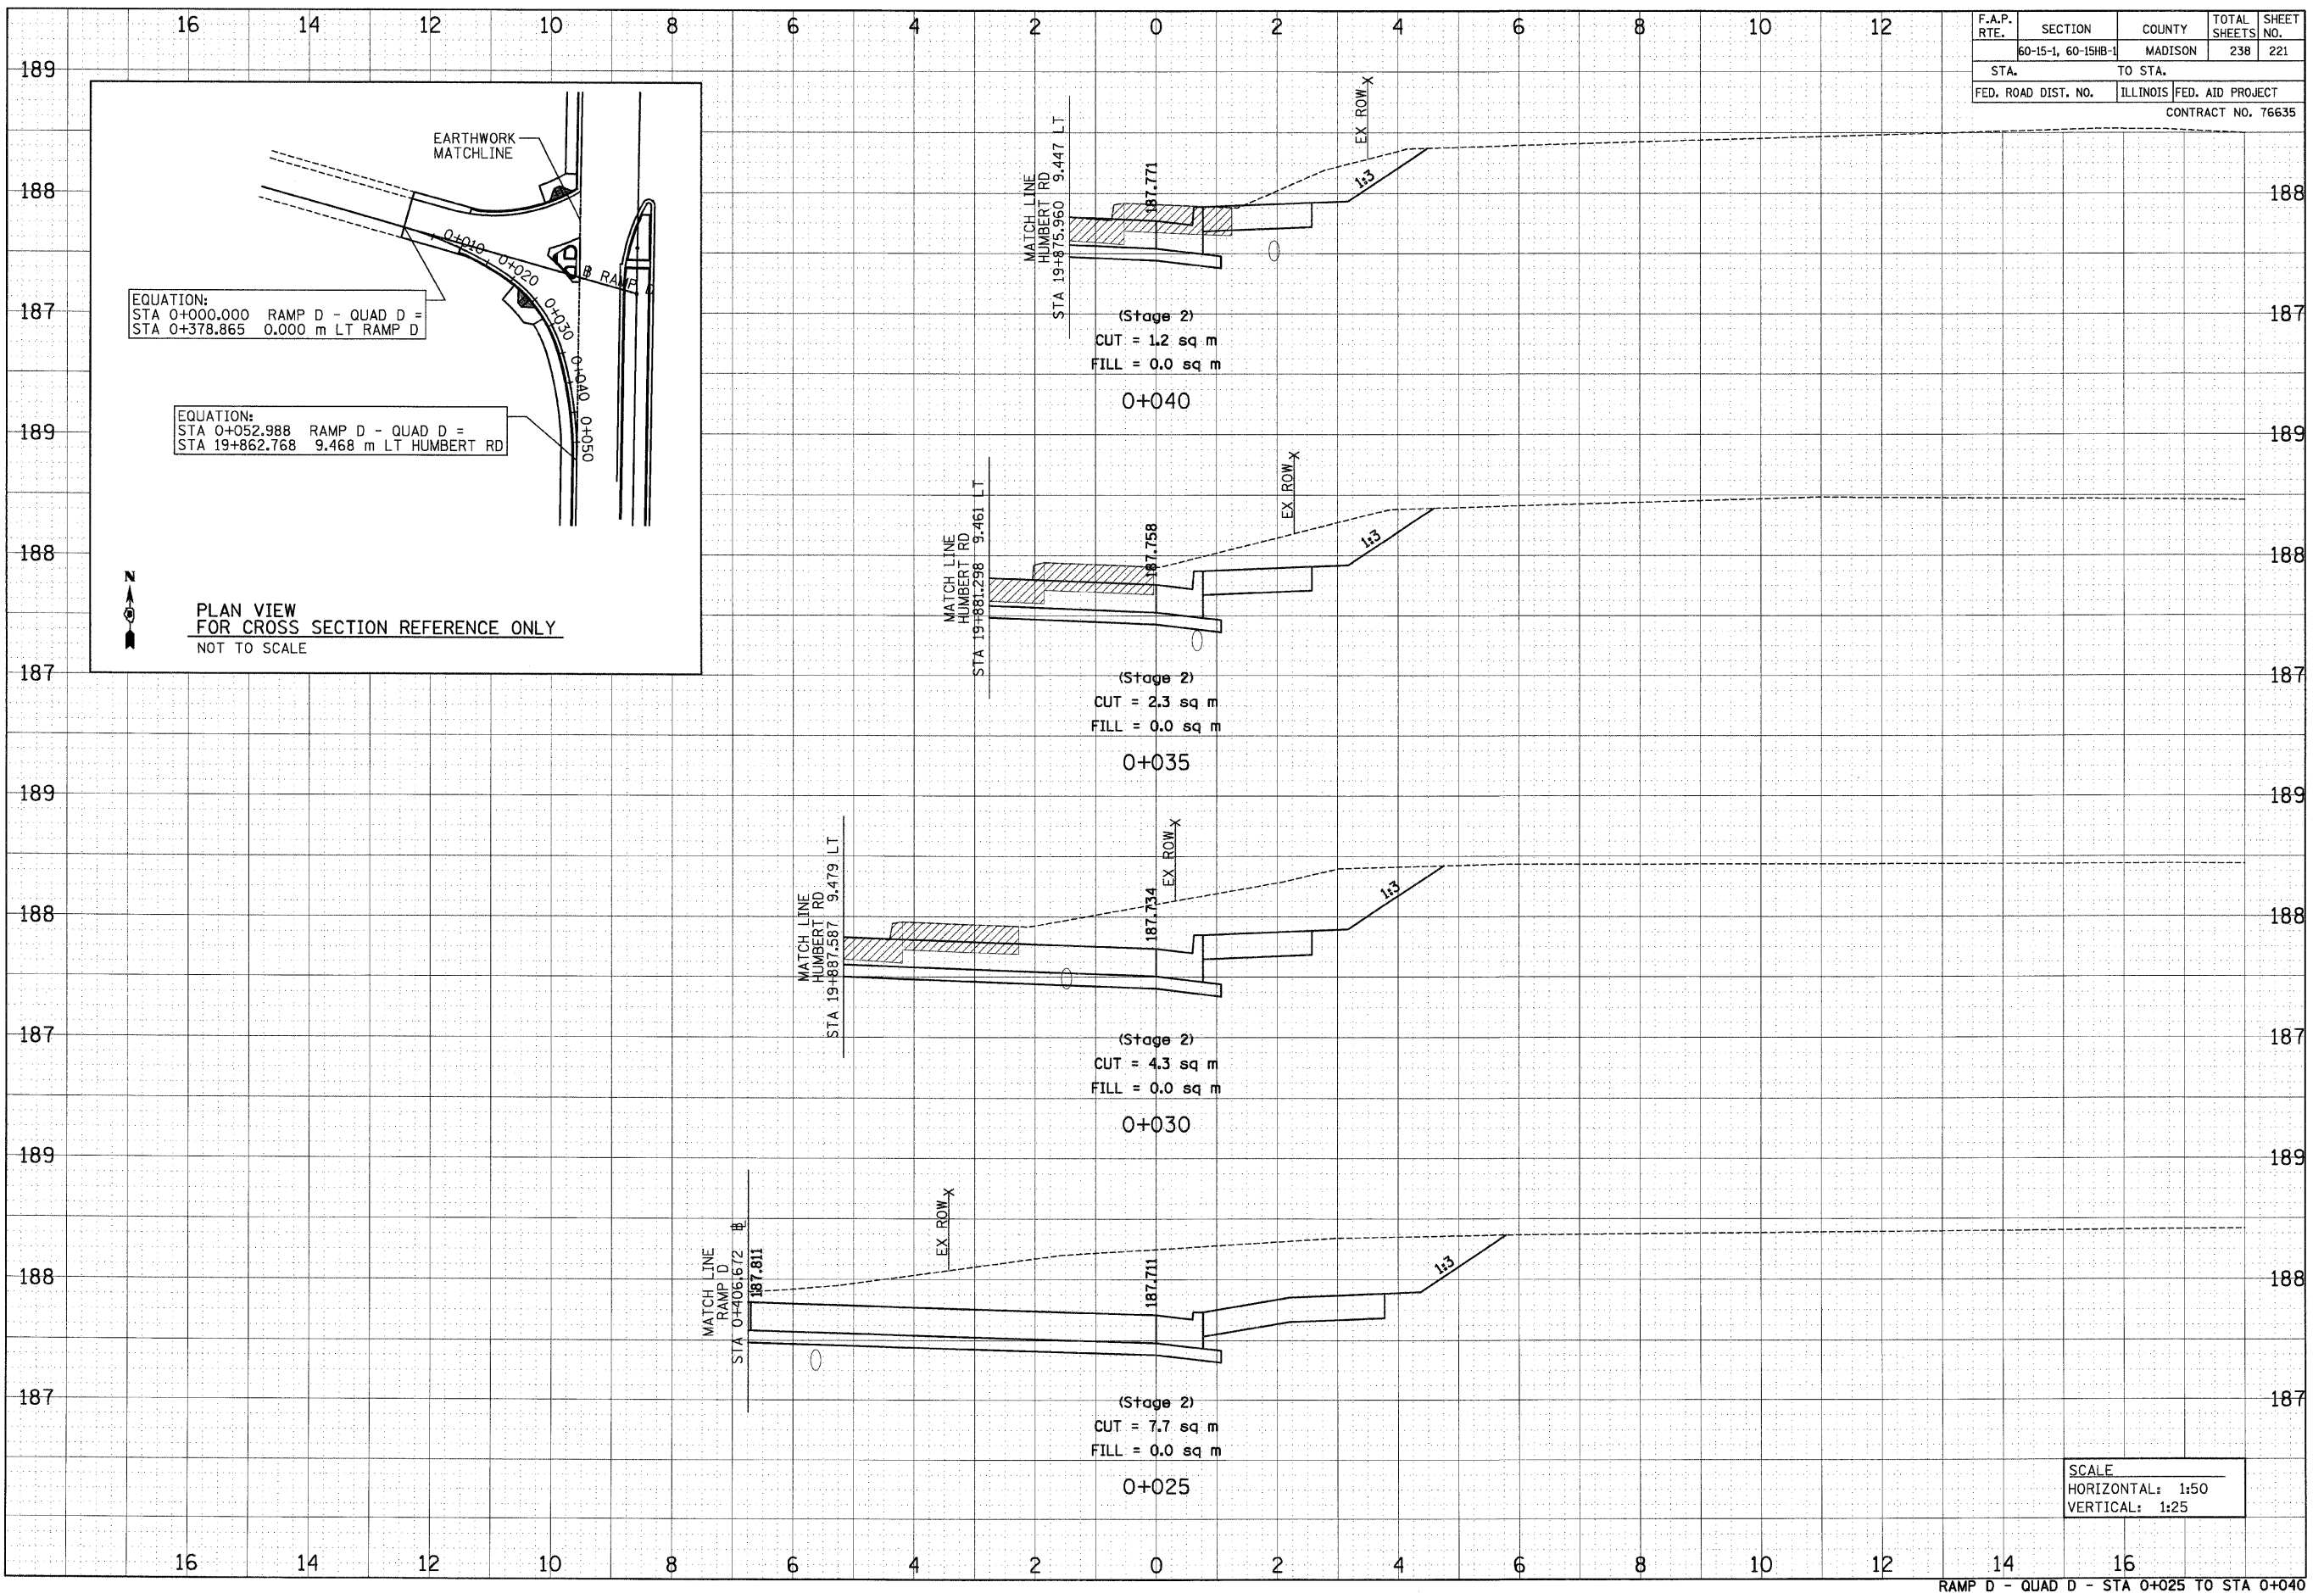

EQUATION:
 STA 0+000.000 RAMP D - QUAD D =
 STA 0+378.865 0.000 m LT RAMP D

EQUATION:
 STA 0+052.988 RAMP D - QUAD D =
 STA 19+862.768 9.468 m LT HUMBERT RD

PLAN VIEW
 FOR CROSS SECTION REFERENCE ONLY
 NOT TO SCALE

(Stage 2)
 CUT = 1.2 sq m
 FILL = 0.0 sq m

(Stage 2)
 CUT = 2.3 sq m
 FILL = 0.0 sq m

(Stage 2)
 CUT = 4.3 sq m
 FILL = 0.0 sq m

(Stage 2)
 CUT = 7.7 sq m
 FILL = 0.0 sq m

SCALE
 HORIZONTAL: 1:50
 VERTICAL: 1:25

DATE	
BY	
ORIGINAL SURVEYED	
SURVEY PLOTTED	
NOTE BOOK	
AREAS	
CHECKED	
NO.	

DATE	
BY	
ORIGINAL SURVEYED	
SURVEY PLOTTED	
NOTE BOOK	
AREAS	
CHECKED	
NO.	

p:\00f11es\00024\dhumber-t\crosssections\xt15br-ampd.dgn

RAMP D - QUAD D - STA 0+025 TO STA 0+040