


p:\00f.1es\0024\dhumbert\crosssections\csi5b02.dgn

DATE	BY

DATE	BY

F.A.P. RTE.	SECTION	COUNTY	TOTAL SHEETS	SHEET NO.
60-15-1, 60-15HB-1	MADISON		238	227
STA.		TO STA.		
FED. ROAD DIST. NO.	ILLINOIS	FED. AID PROJECT		
CONTRACT NO. 76635				

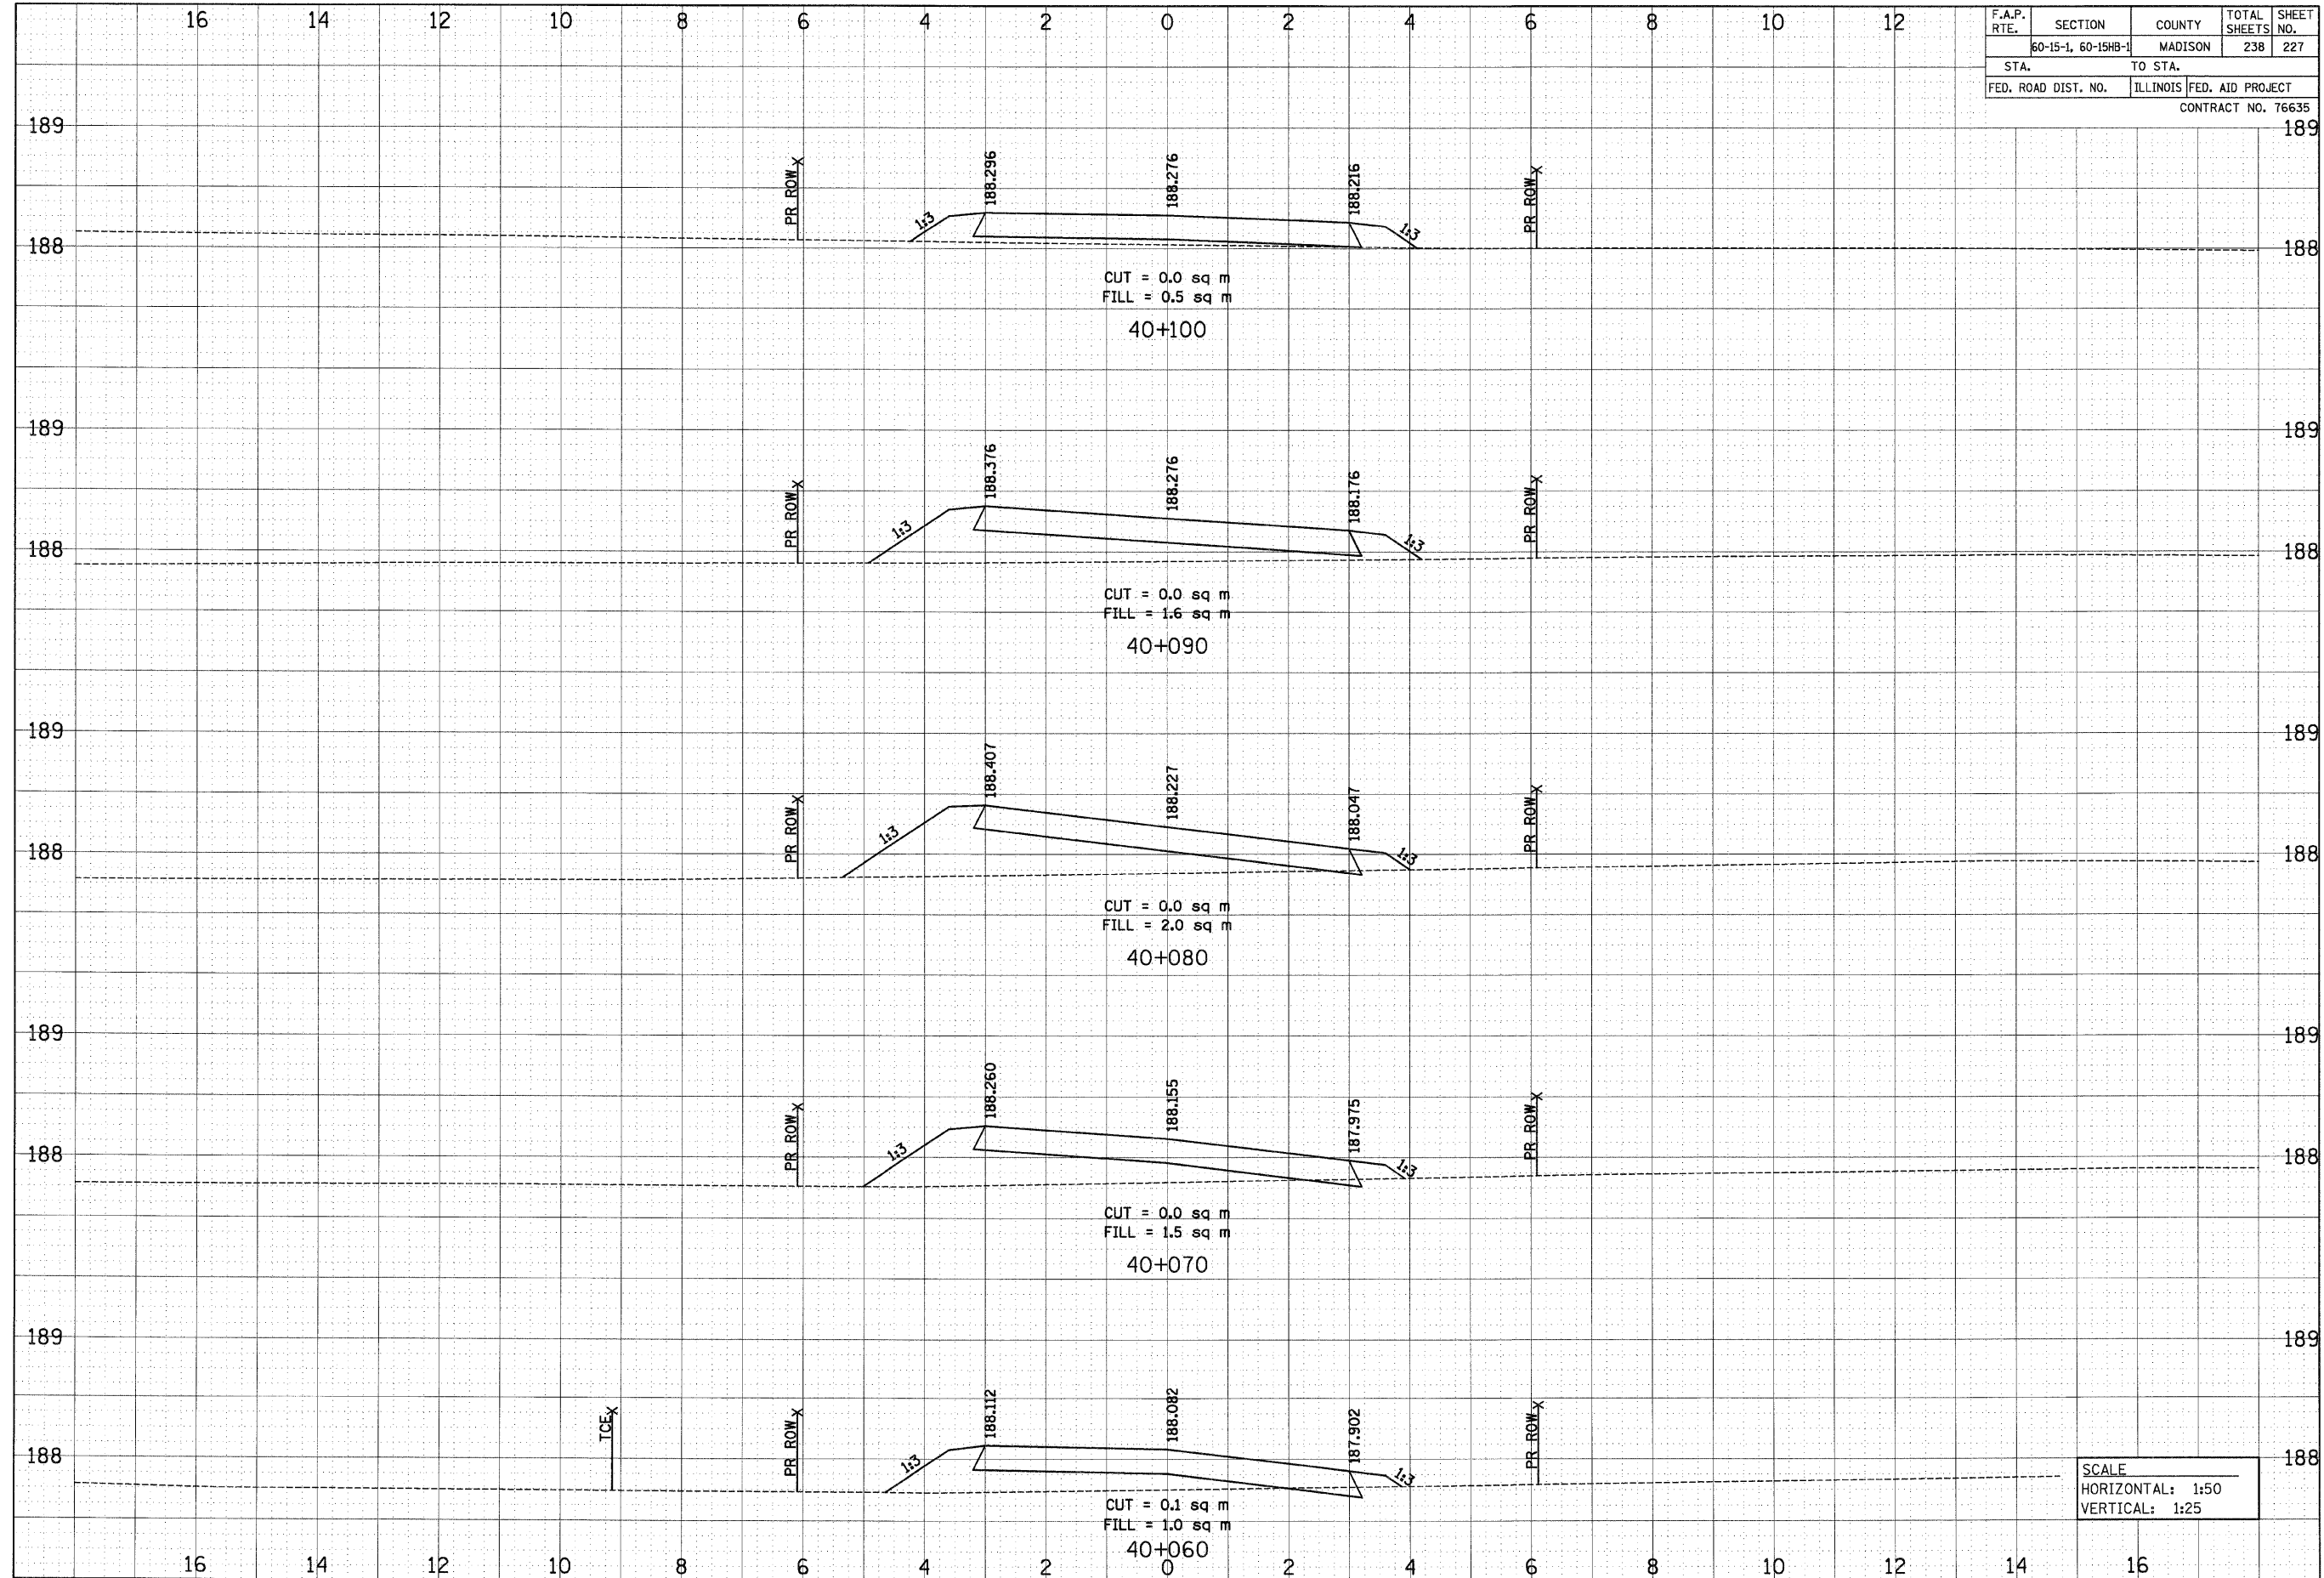

SCALE
 HORIZONTAL: 1:50
 VERTICAL: 1:25