


F.A.P. RTE.	SECTION	COUNTY	TOTAL SHEETS	SHEET NO.
60-15-1, 60-15HB-1	MADISON	ILLINOIS	238	230
STA. TO STA.		FED. AID PROJECT		
CONTRACT NO. 76635				

FINAL SURVEY	SURVEYED	BY	DATE
NOTE BOOK	PLOTTED		
NO.	AREAS		
	CHECKED		

ORIGINAL SURVEY	SURVEYED	BY	DATE
NOTE BOOK	PLOTTED		
NO.	AREAS		
	CHECKED		

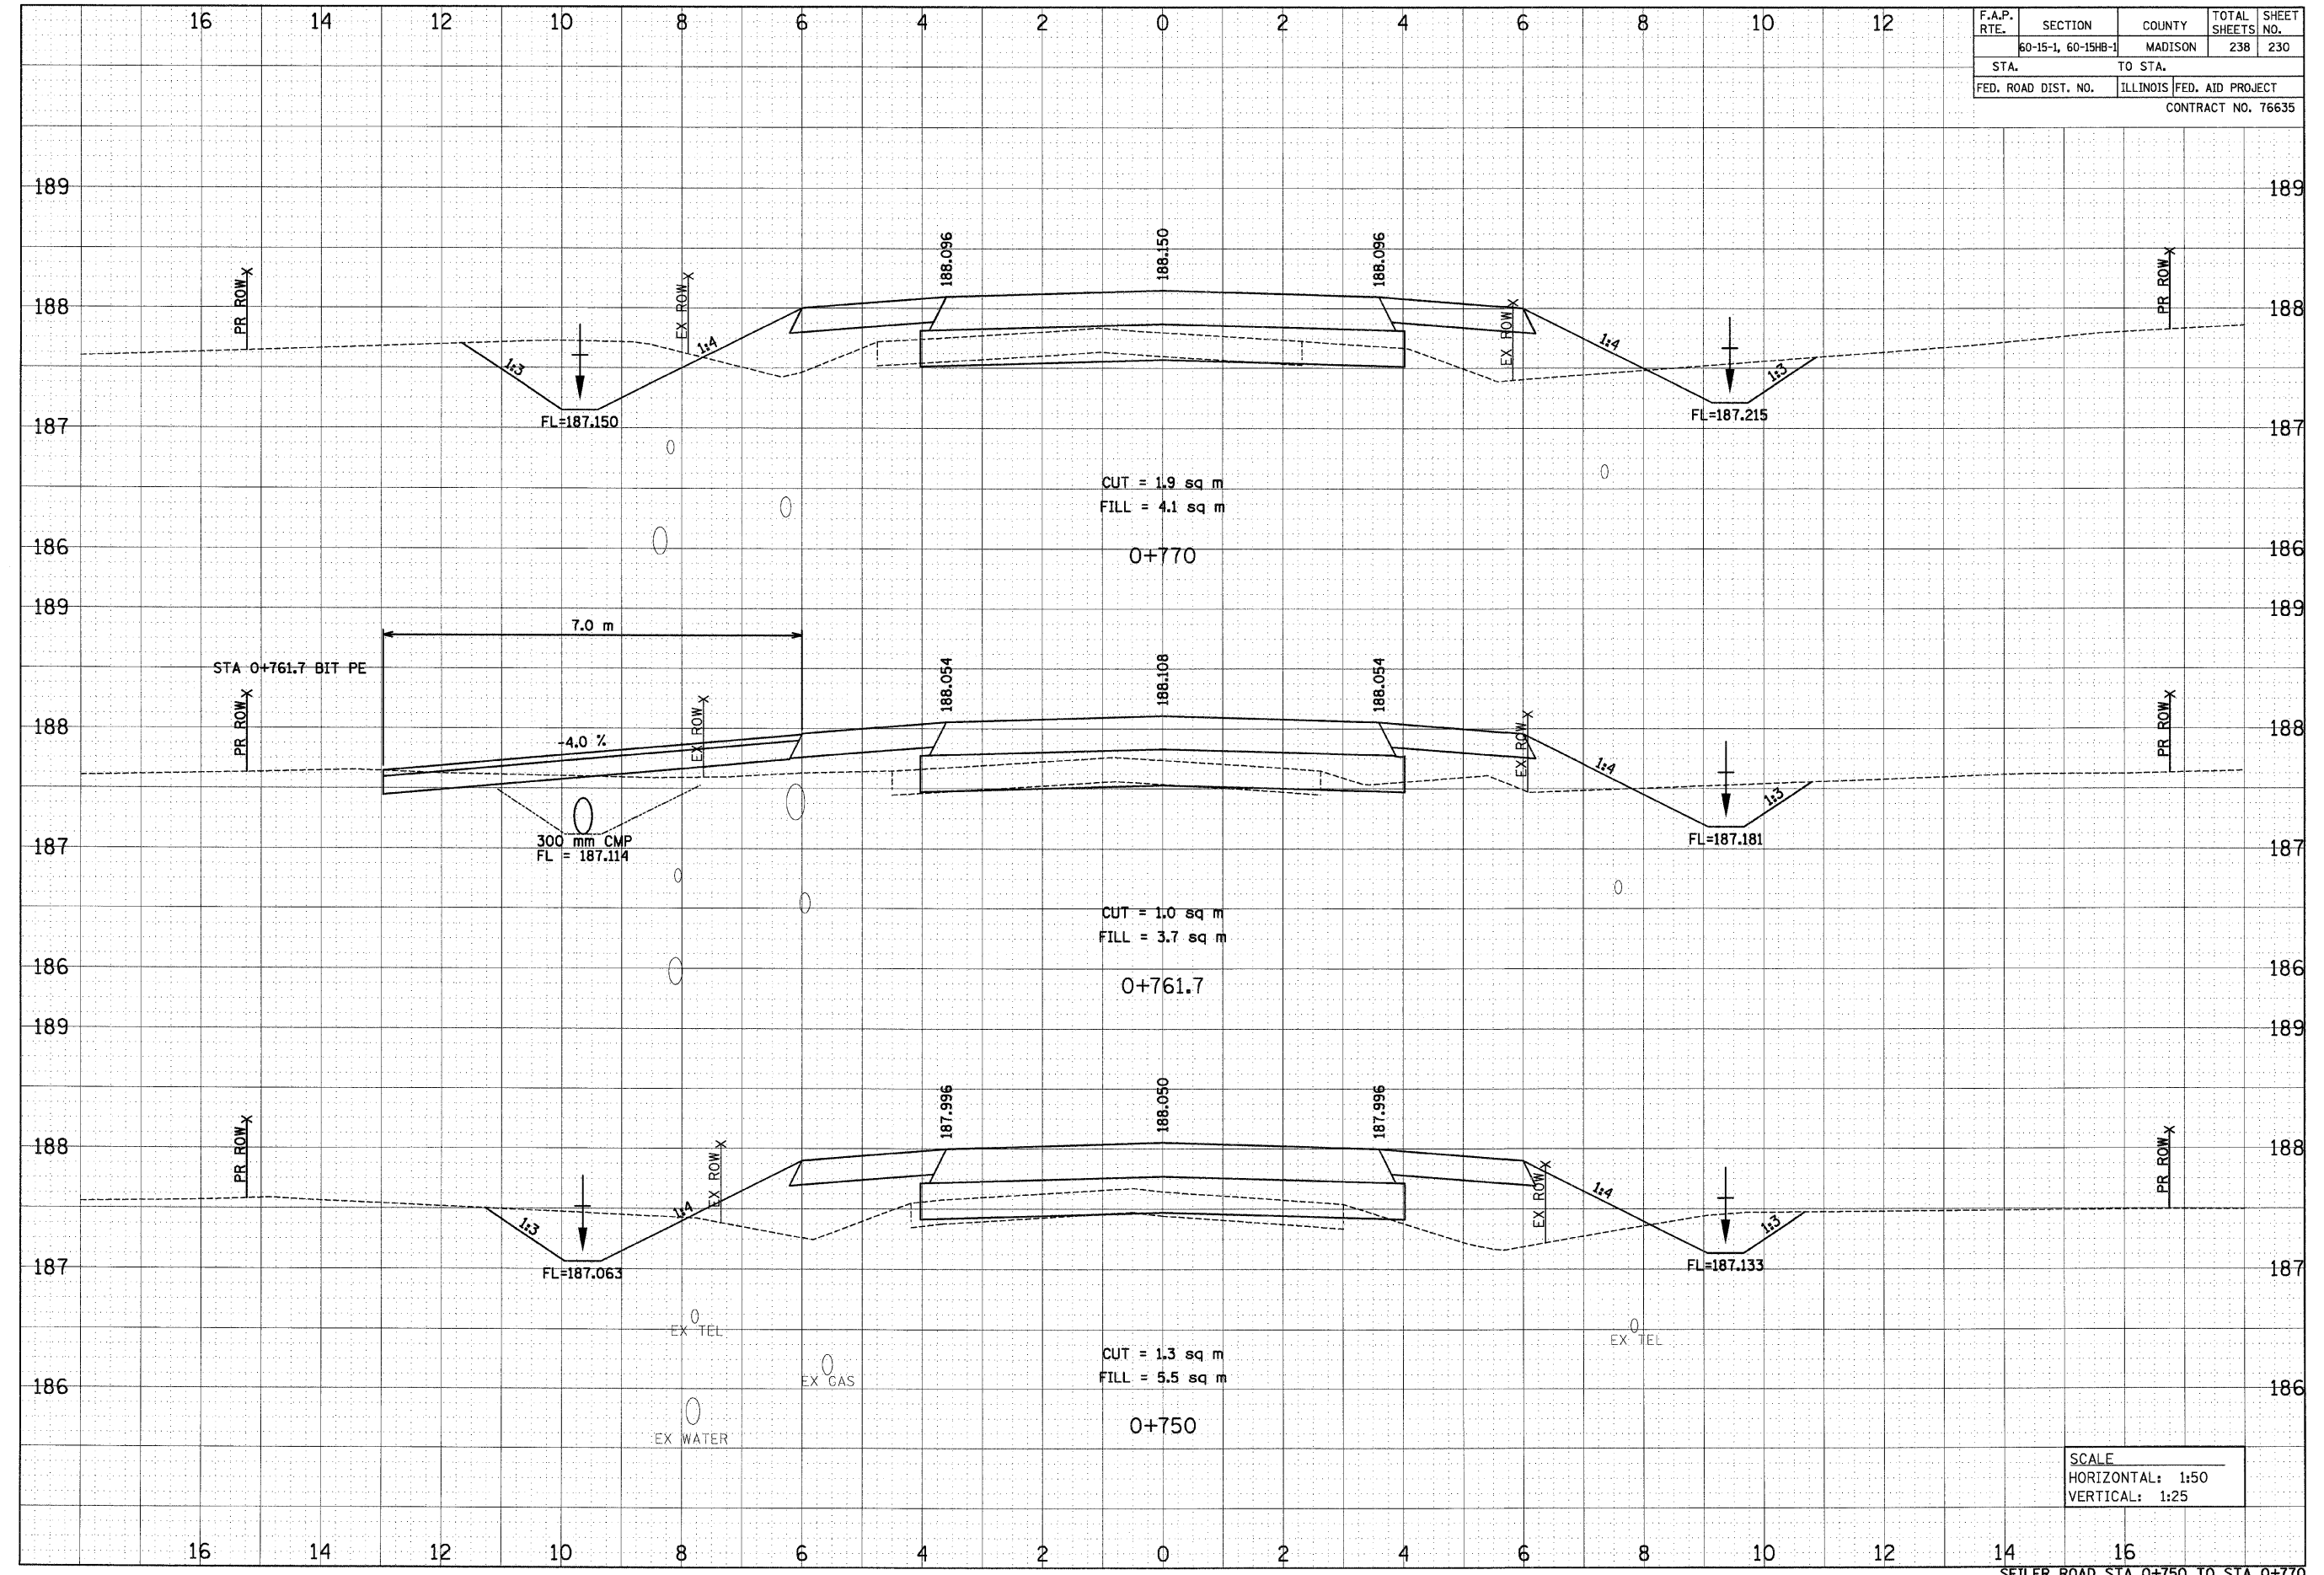

SCALE
HORIZONTAL: 1:50
VERTICAL: 1:25

p:\00files\20024\chumbert\crosssections\csi5b04.dgn