


F.A.P. RTE.	SECTION	COUNTY	TOTAL SHEETS	SHEET NO.
	60-15-1, 60-15HB-1	MADISON	238	238
STA.		TO STA.		
FED. ROAD DIST. NO.		ILLINOIS	FED. AID PROJECT	
CONTRACT NO. 76635				

DATE	BY
DATE	BY
NO.	AREAS CHECKED
NO.	AREAS CHECKED

DATE	BY
DATE <td>BY</td>	BY
NO.	AREAS CHECKED
NO.	AREAS CHECKED

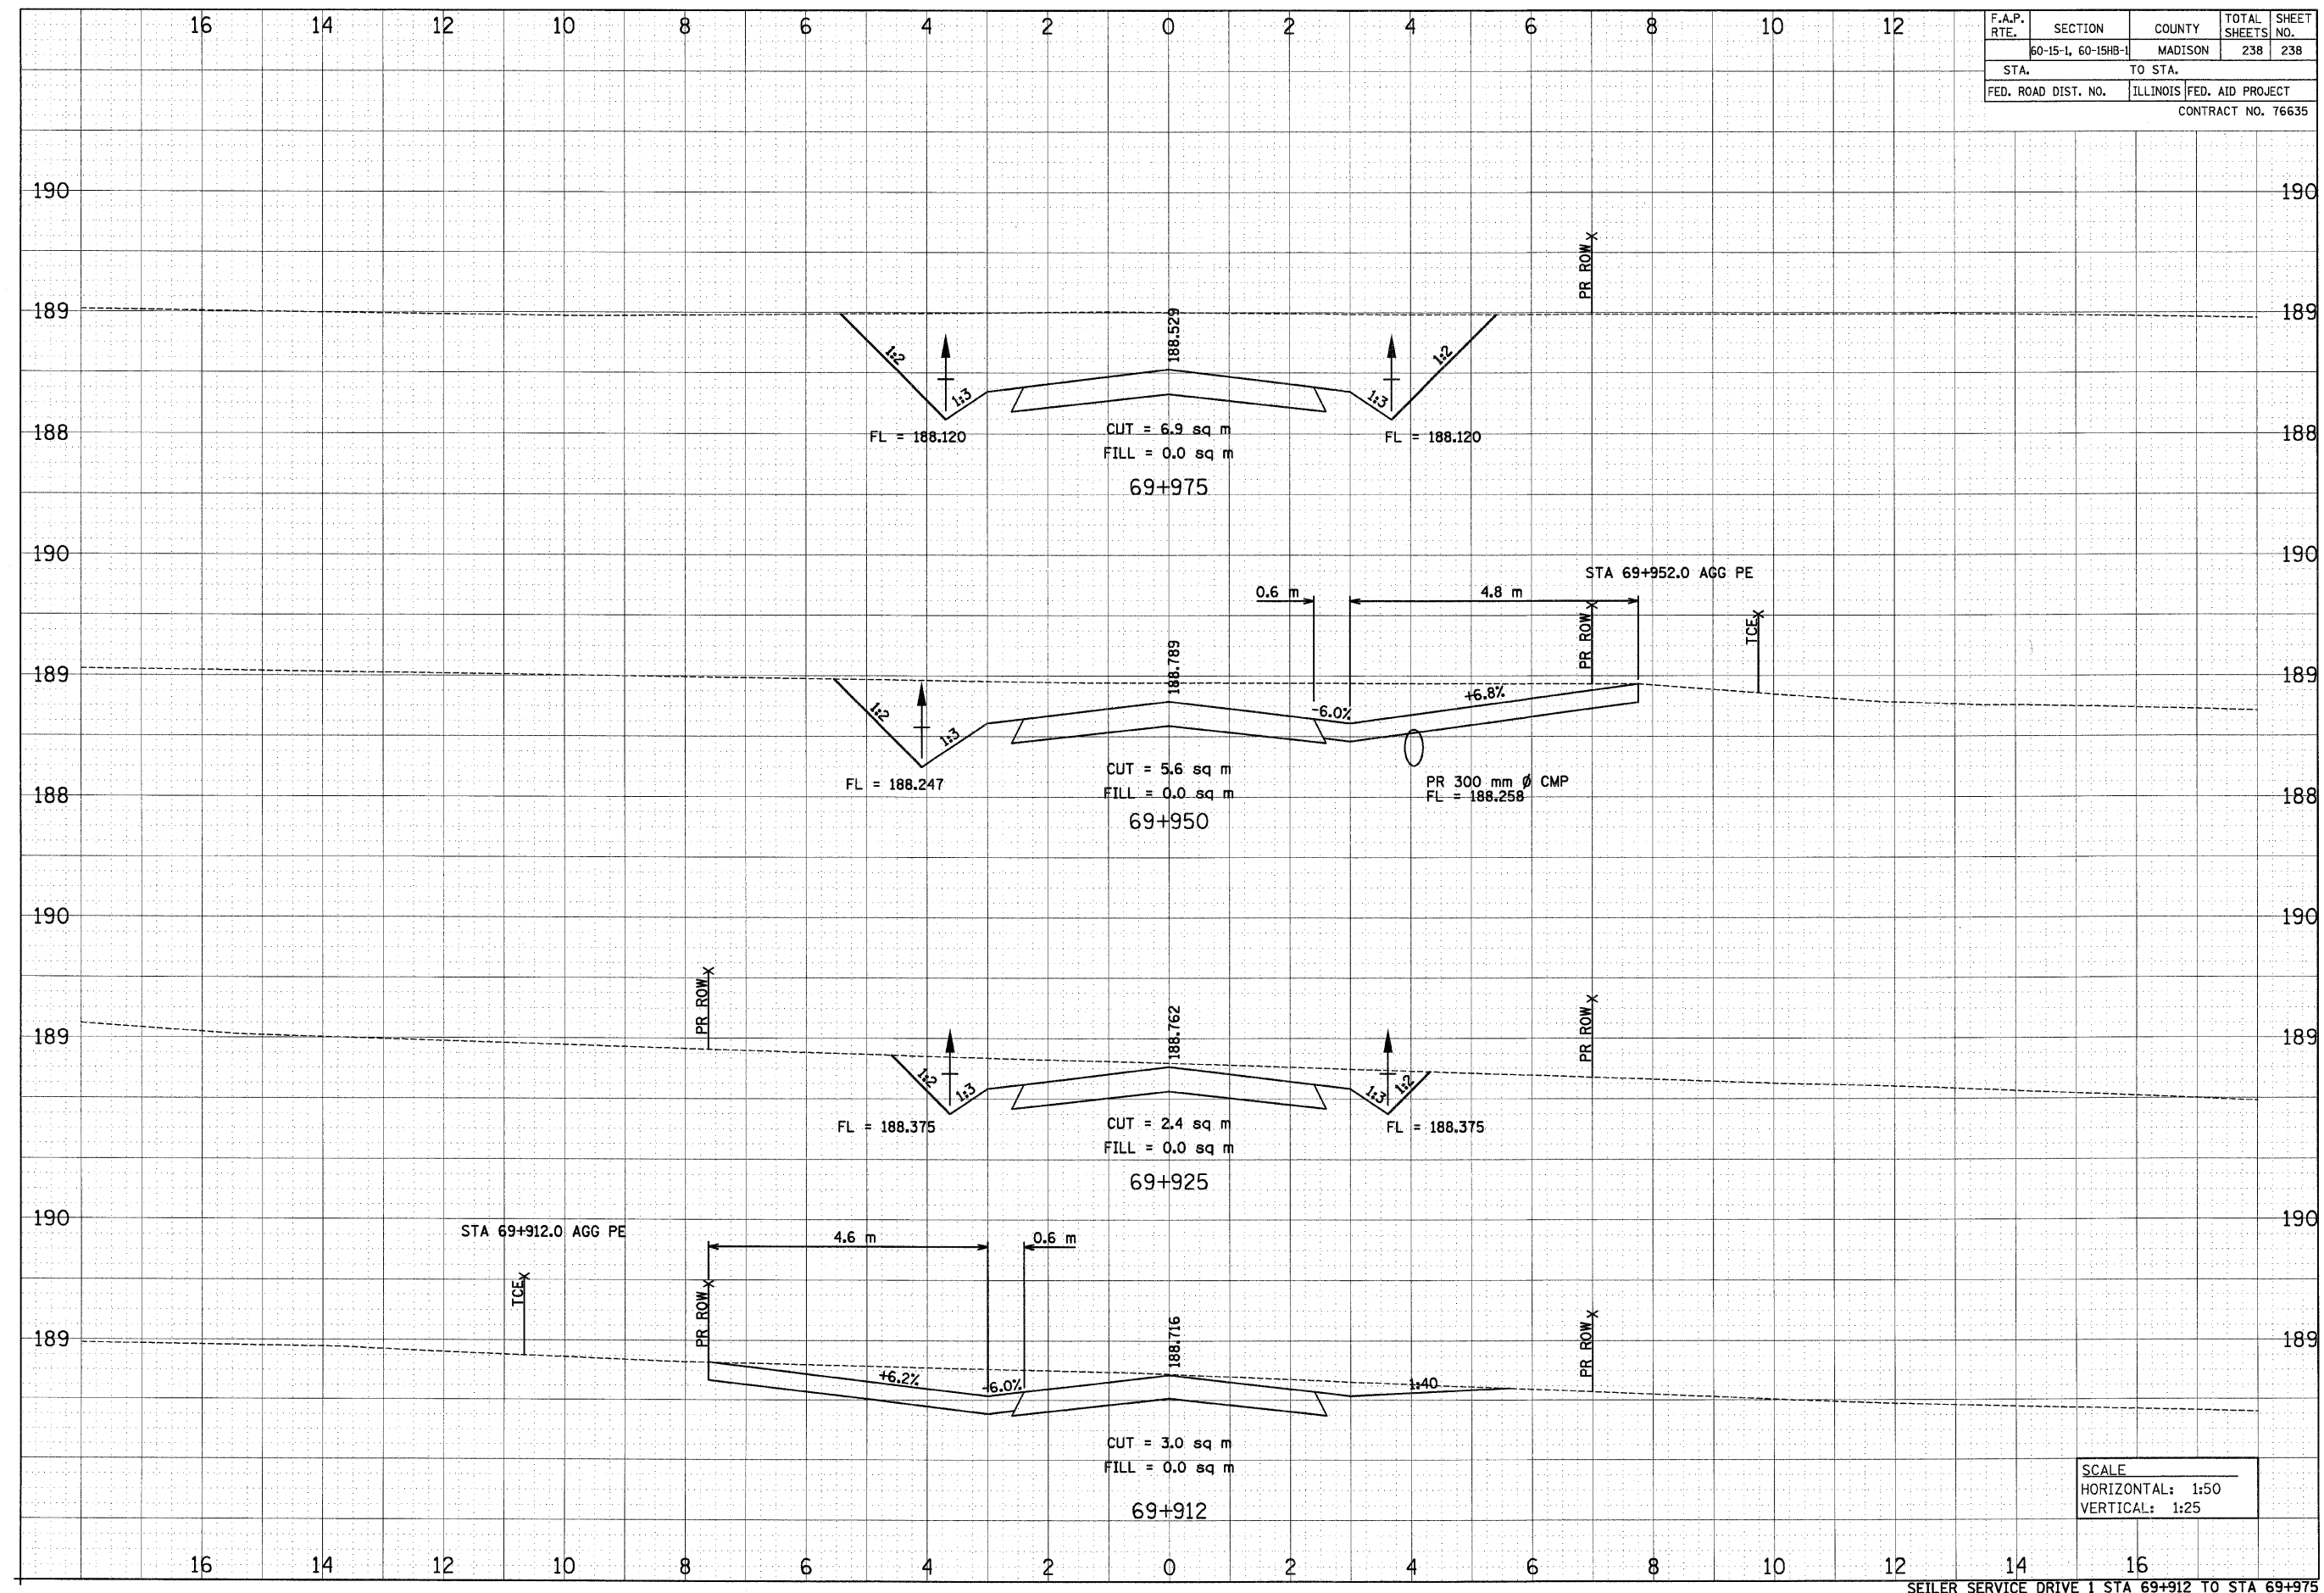

SCALE
 HORIZONTAL: 1:50
 VERTICAL: 1:25