



PLAN	SURVEYED	BY	DATE
	PLOTTED		
	ALIGNED		
	CHECKED		
	DESIGNED		
	FILED		

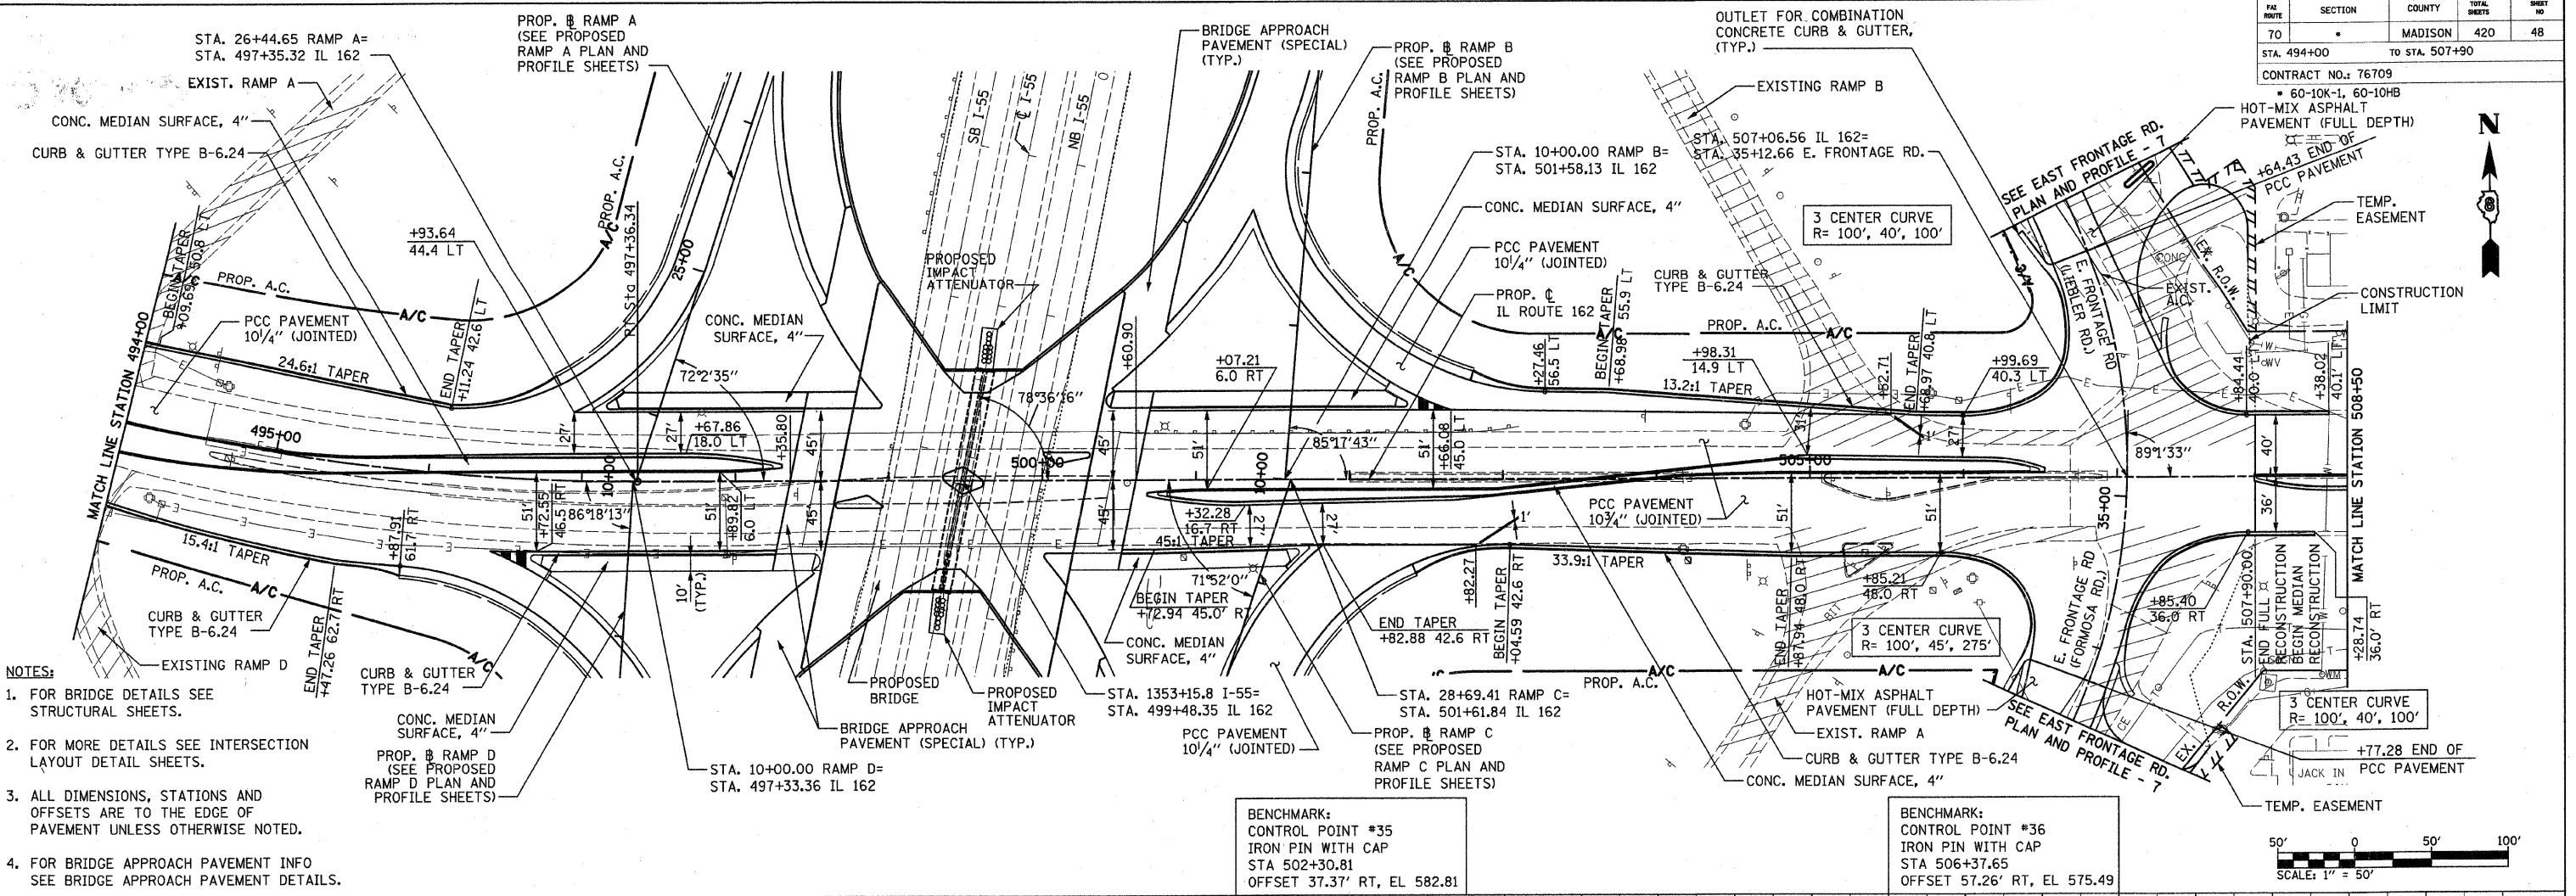


- NOTES:**
- FOR BRIDGE DETAILS SEE STRUCTURAL SHEETS.
 - FOR MORE DETAILS SEE INTERSECTION LAYOUT DETAIL SHEETS.
 - ALL DIMENSIONS, STATIONS AND OFFSETS ARE TO THE EDGE OF PAVEMENT UNLESS OTHERWISE NOTED.
 - FOR BRIDGE APPROACH PAVEMENT INFO SEE BRIDGE APPROACH PAVEMENT DETAILS.

BENCHMARK:
 CONTROL POINT #35
 IRON PIN WITH CAP
 STA 502+30.81
 OFFSET 37.37' RT, EL 582.81

BENCHMARK:
 CONTROL POINT #36
 IRON PIN WITH CAP
 STA 506+37.65
 OFFSET 57.26' RT, EL 575.49

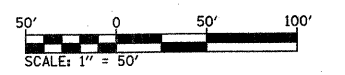

PROFILE	SURVEYED	BY	DATE
	PLOTTED		
	GRADES CHECKED		
	STRUCTURE NOTATION CHECKED		
	NO.		

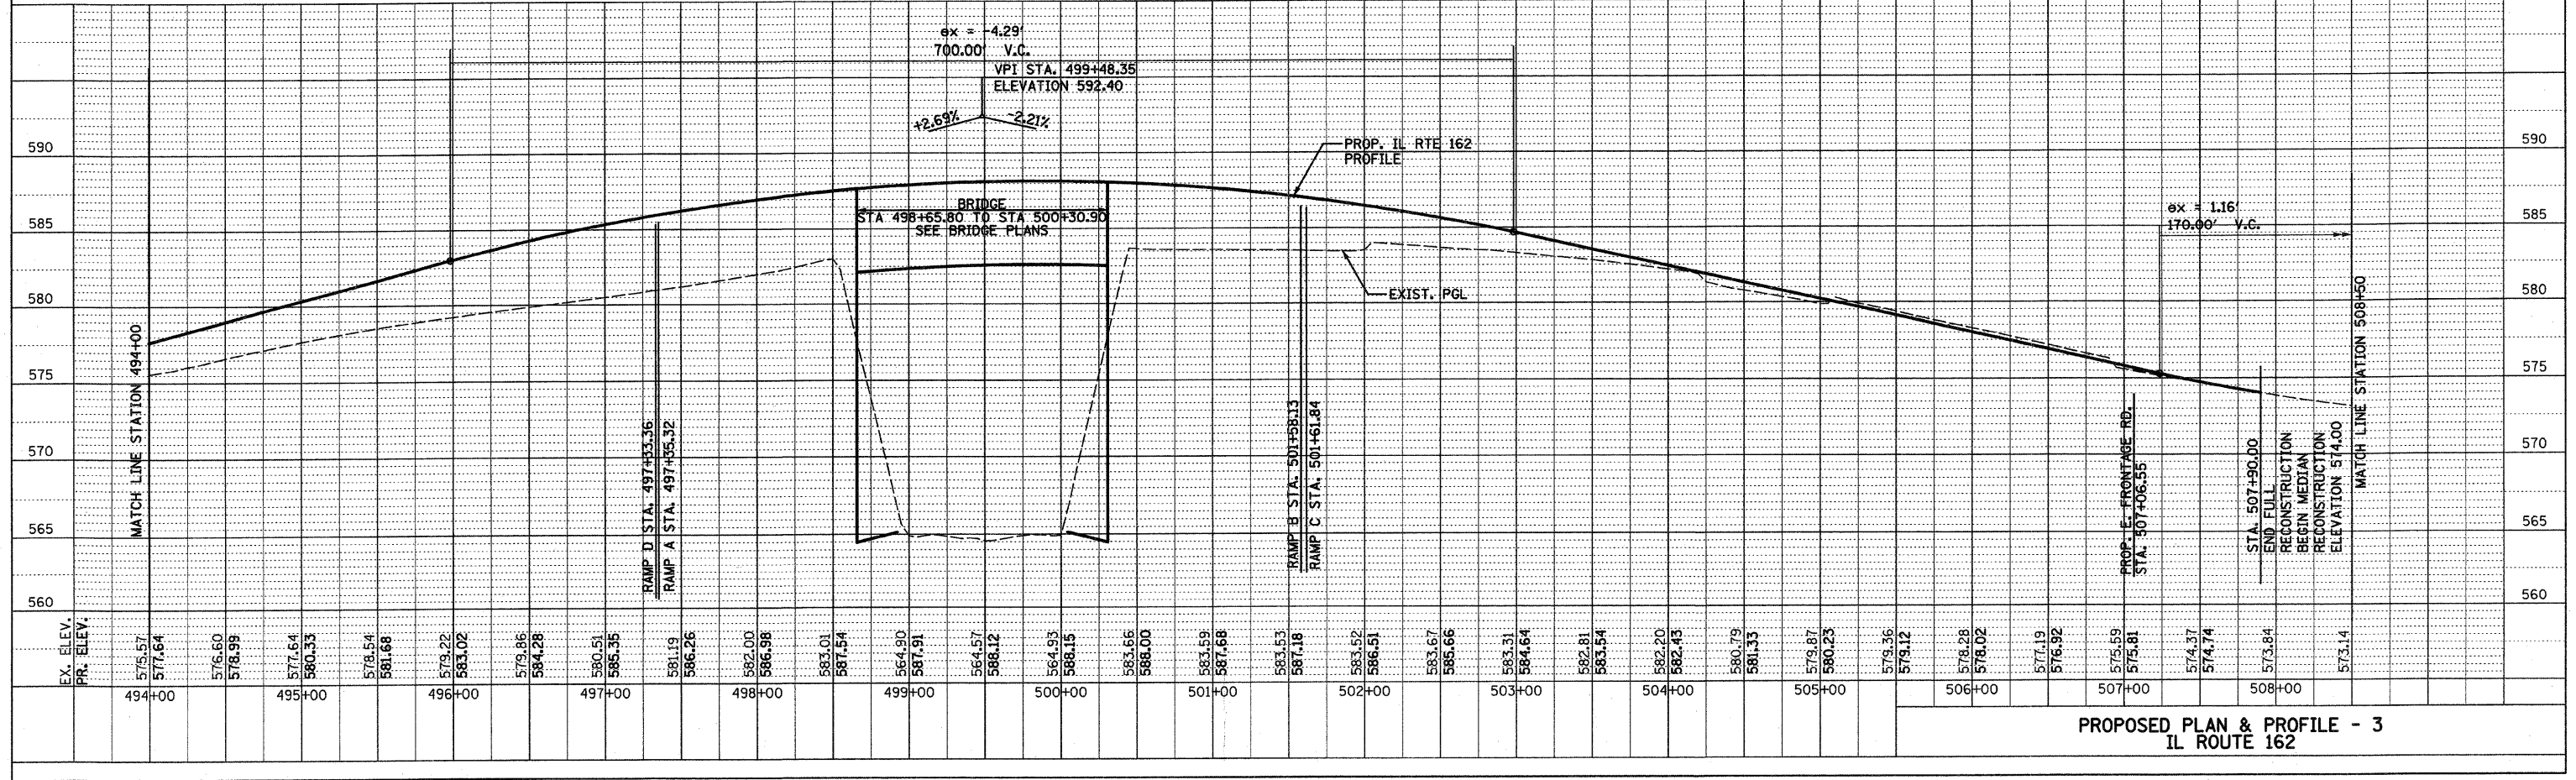

PROPOSED PLAN & PROFILE - 3
 IL ROUTE 162

DGN-SPEC
 *REF- 236cp01.dgn
 *REF- 236crv01.dgn
 *REF- 236ev01.dgn
 *REF- 236sh01.dgn
 *REF- 236scc01.dgn