



MAP SHEET	SECTION	COUNTY	TOTAL SHEETS	SHEET NO.
70	*	MADISON	420	81
STA.		TO STA.		
CONTRACT NO.: 76709				
60-10K-1,60-10HB				

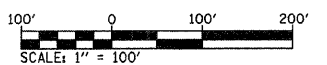

PLAN	SURVEYED	DATE
	PLOTTED	
	CHECKED	
	BY	
	NO. OF WAY CHECKED	
	CADD FILE NAME	

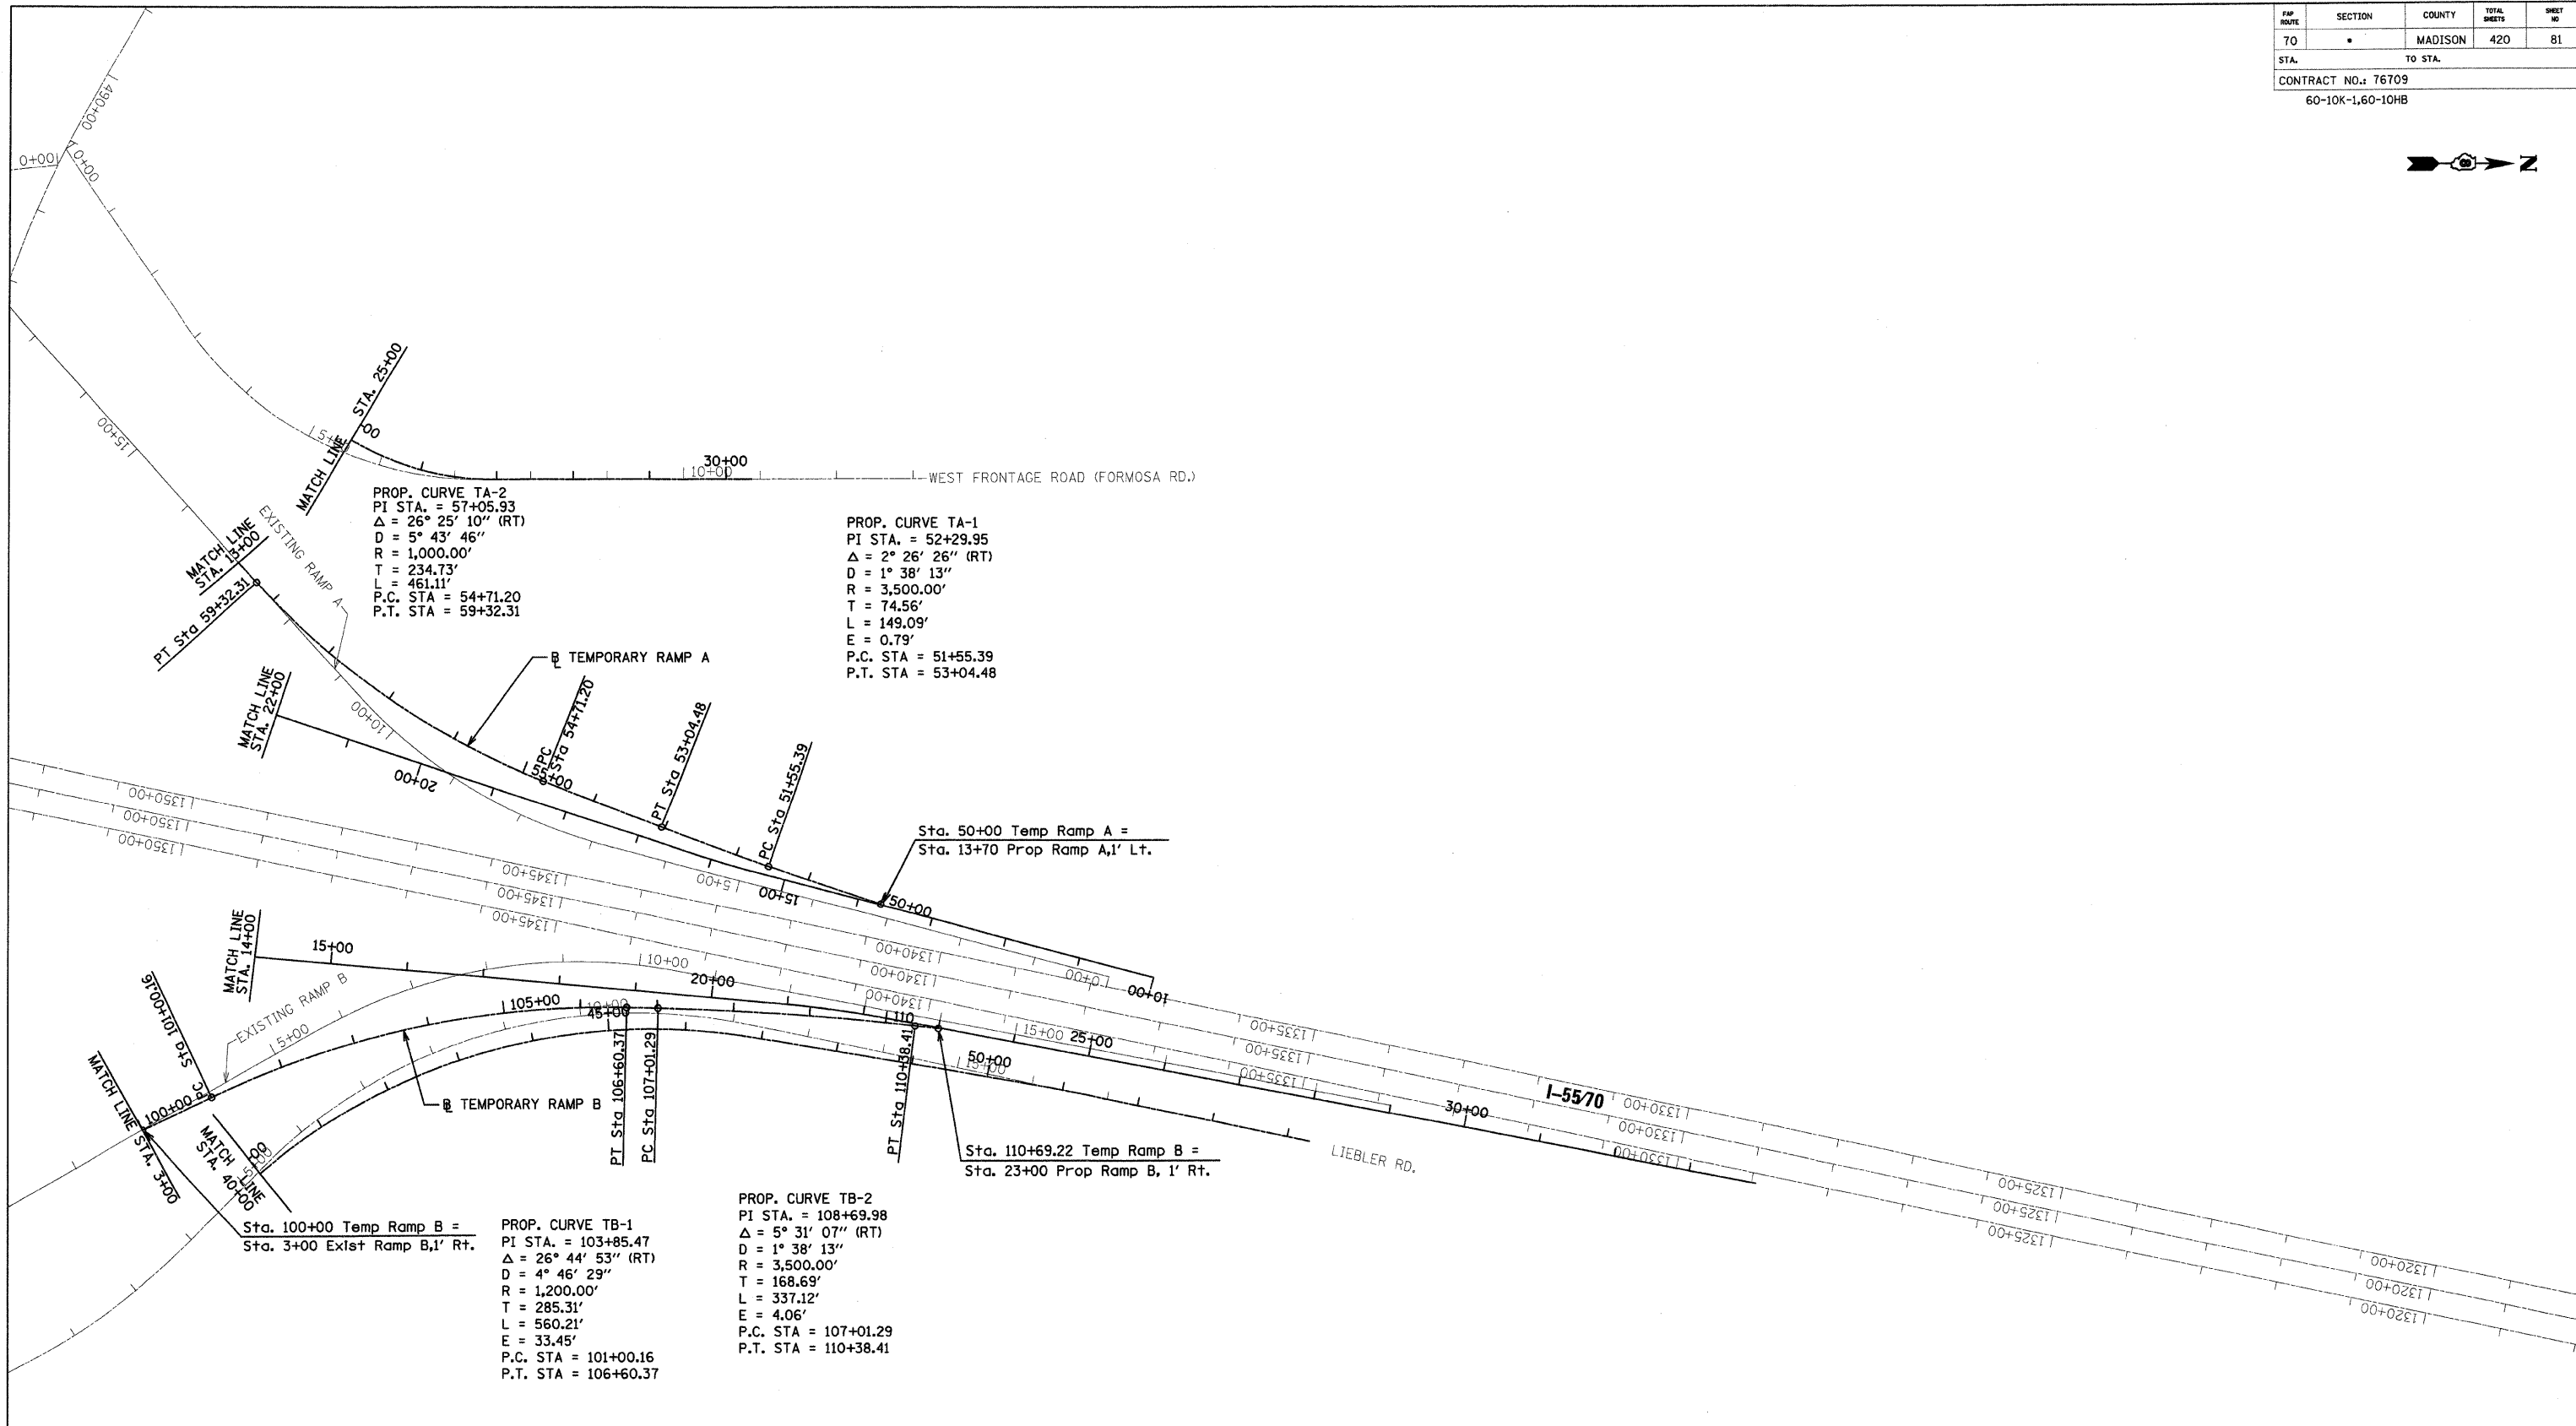

REVISIONS	
NAME	DATE

ILLINOIS DEPARTMENT OF TRANSPORTATION
MAINTENANCE OF TRAFFIC STAGE II & III TEMPORARY ALIGNMENT
 FAI ROUTE 70
 SECTION 60-10K-1, 60-10HB
 MADISON COUNTY

DRAWN BY: HJB
 PLOT DATE: *DATE-TIME*

DATE-TIME
 DBN-SPEC
 REF
 REF