



FIN. NO.	SECTION	COUNTY	TOTAL SHEETS	SHEET NO.
70		MADISON	420	83
STA. TO STA.				
CONTRACT NO. 76709				
* 60-10K-1, 60-10HB				
				600

PLAN	SURVEYED	DATE
NOTE BOOK	PLotted	BY
NO.	FILE NAME	

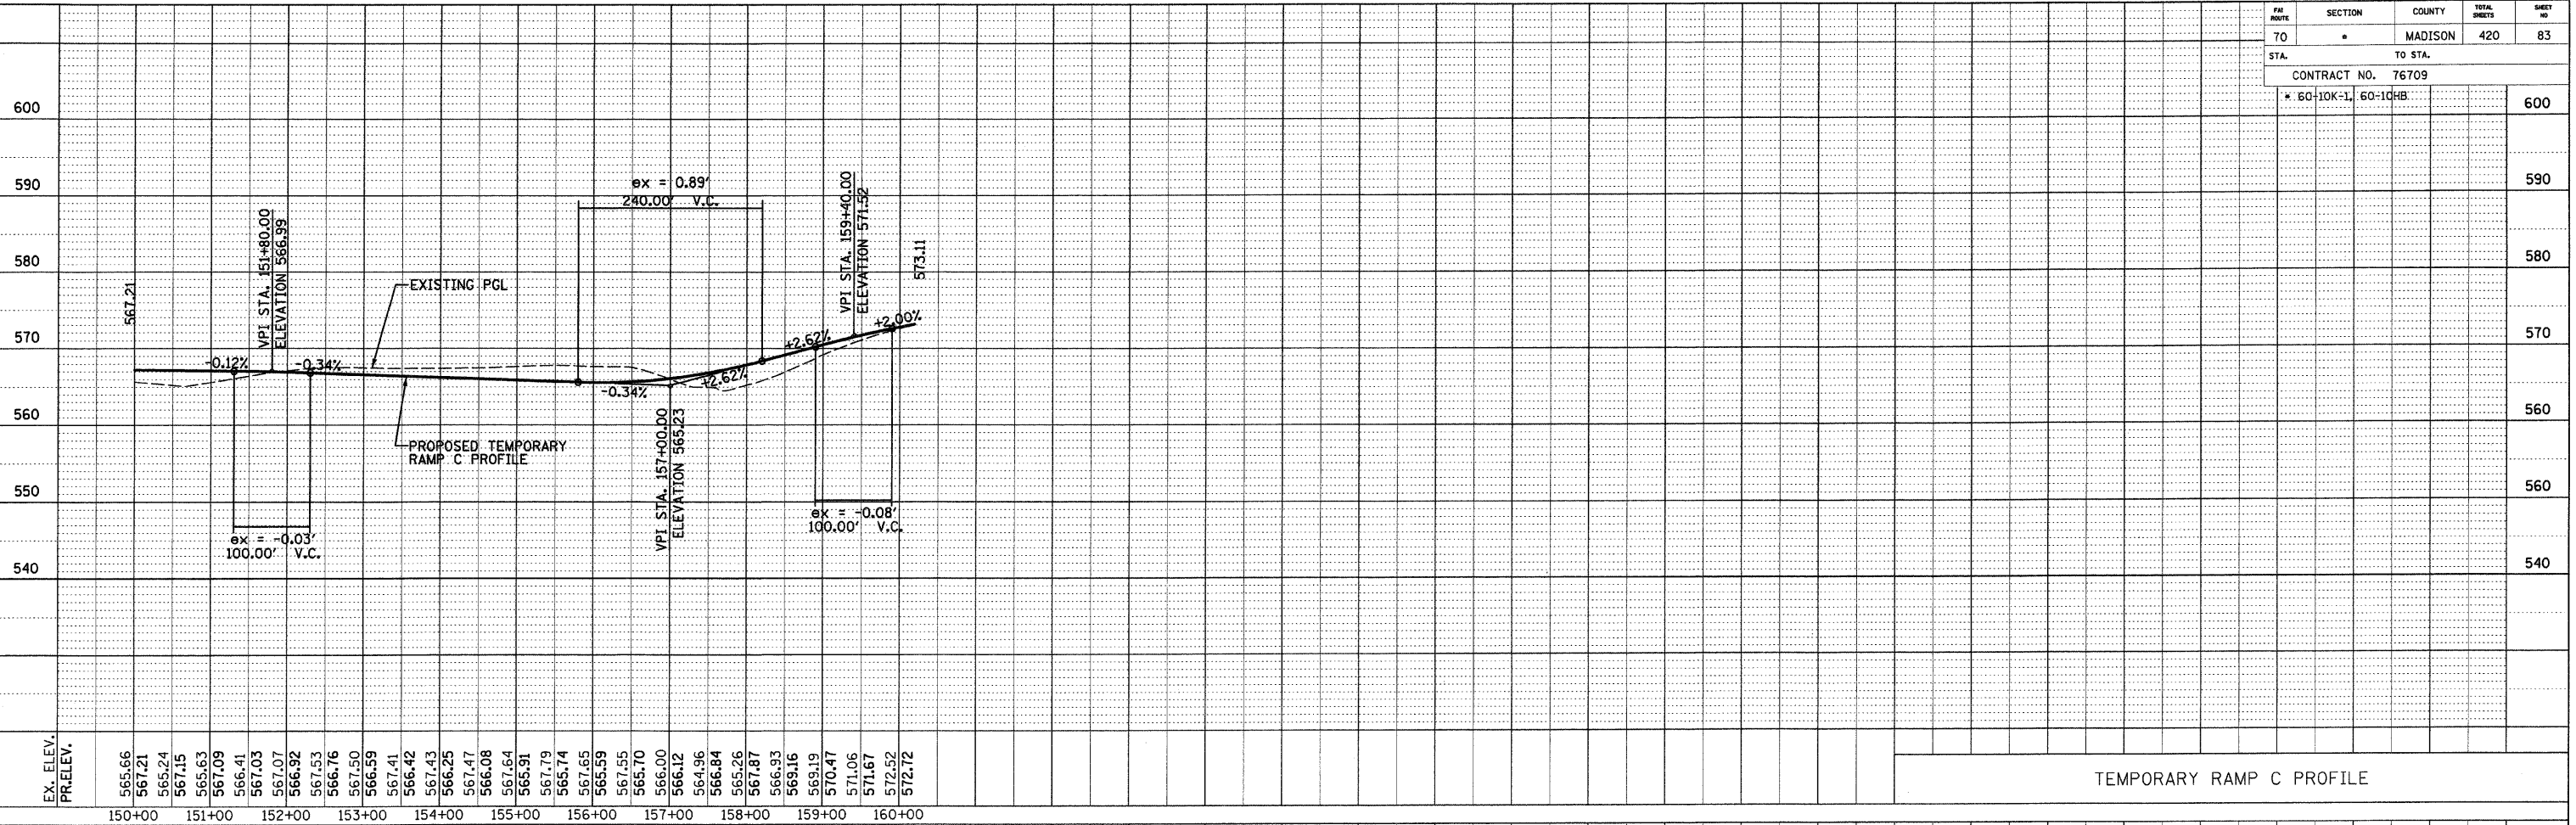

PROFILE	SURVEYED	DATE
NOTE BOOK	PLotted	BY
NO.	FILE NAME	

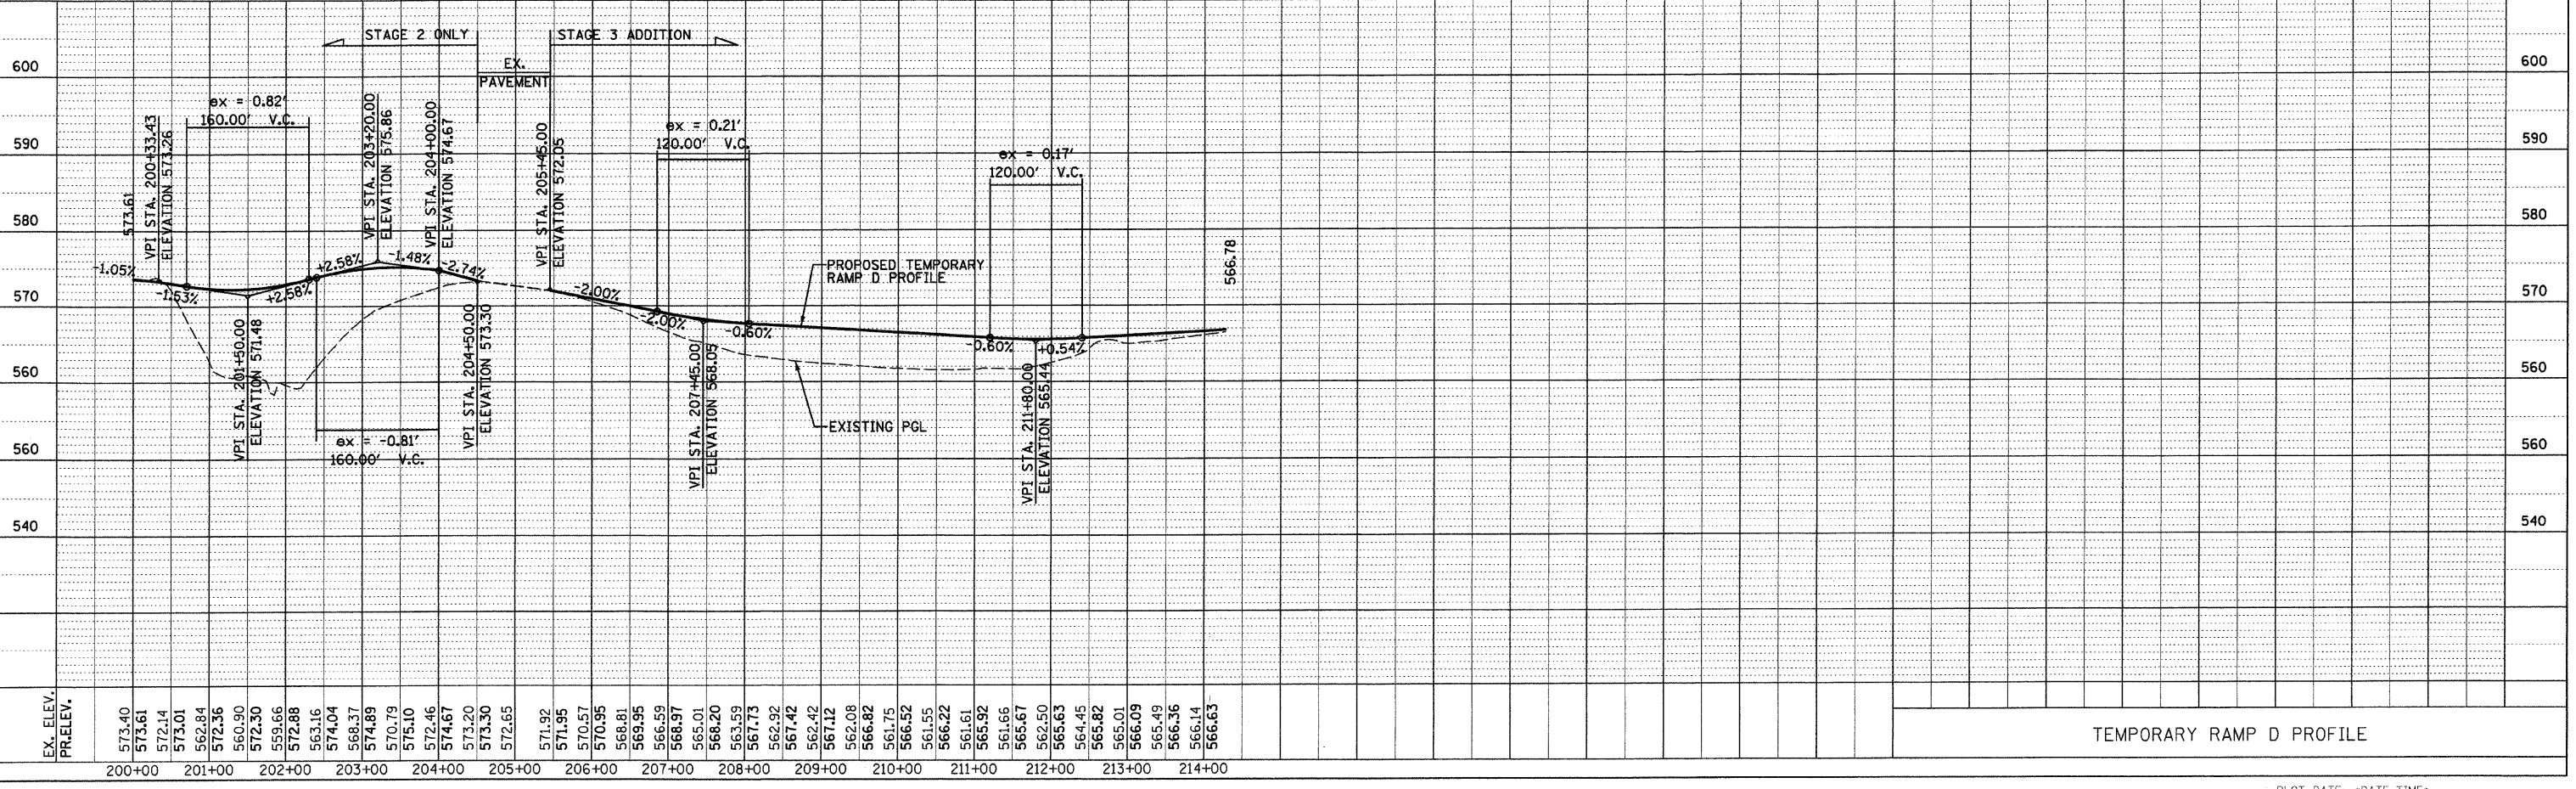

\*DATE-TIME\*  
 \*DON-SPEC\*  
 \*REF - TEMP. RAMP PROFILES.DGN