
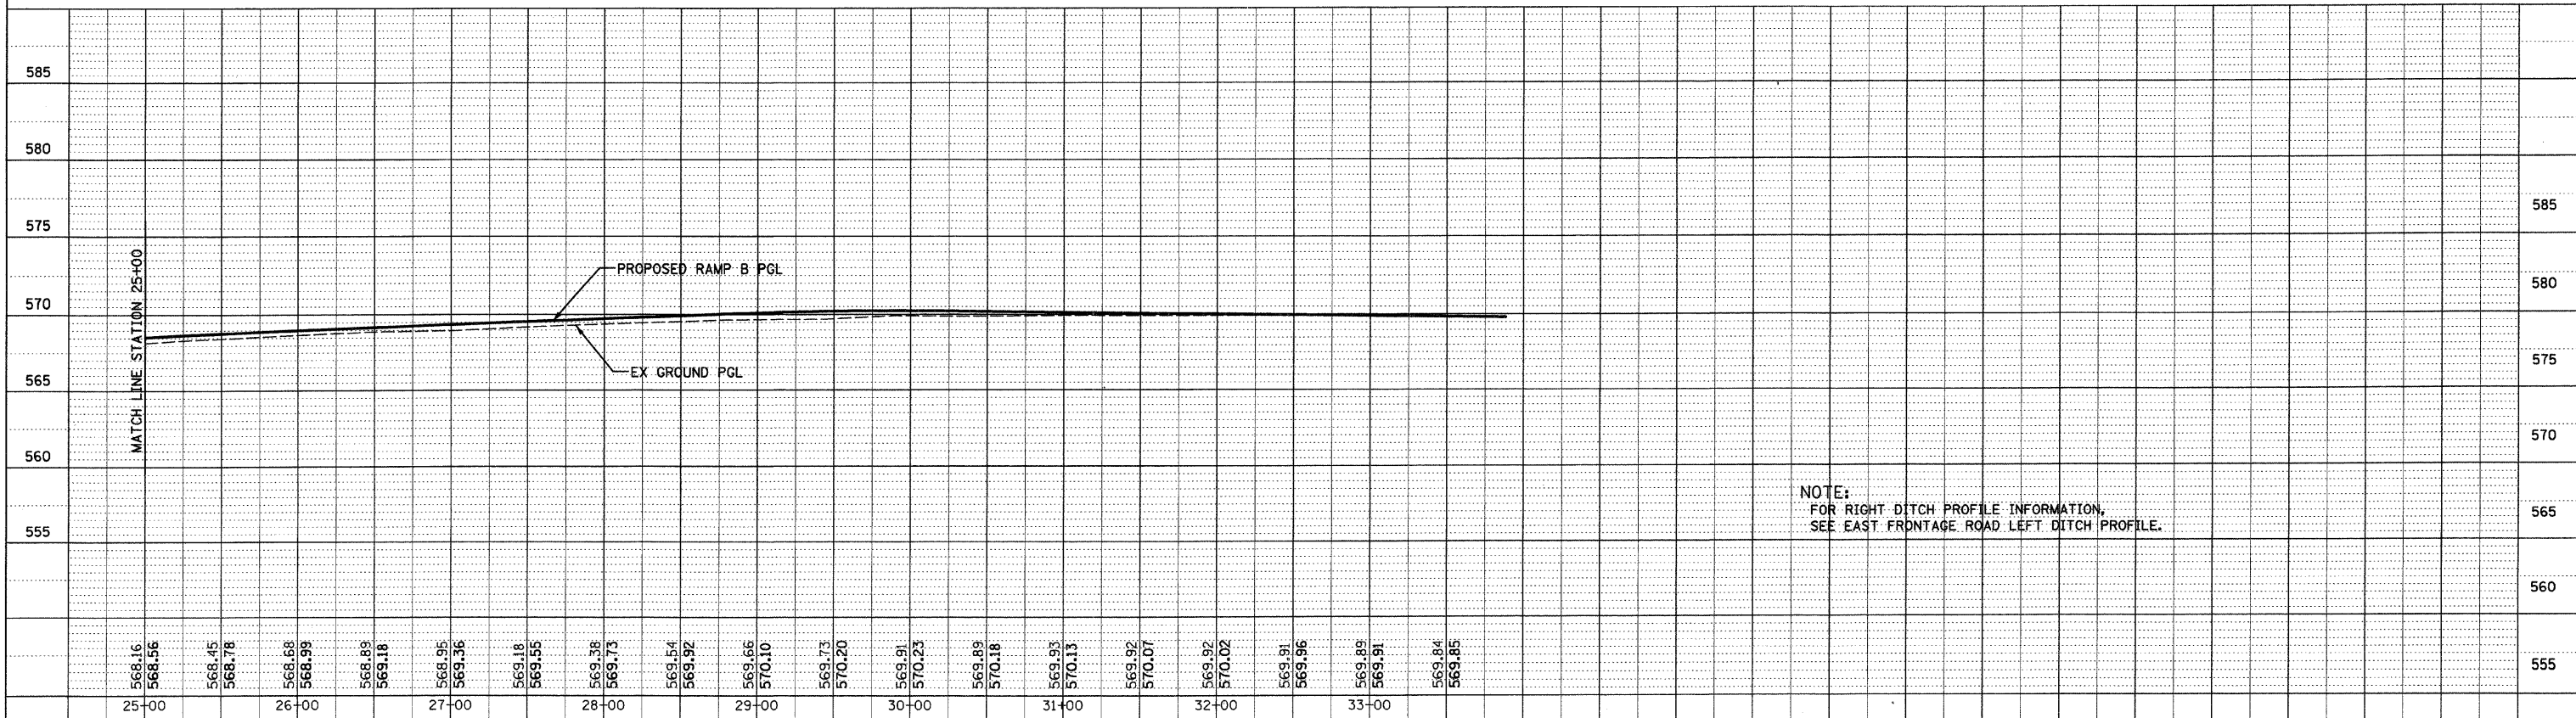


FILE NO.	SECTION	COUNTY	TOTAL SHEETS	SHEET NO.
70	*	MADISON	420	116
STA. 10+00		TO STA. 33+88.36		
CONTRACT NO. 76709				
* 60-10K-1	60-10KB			585

PLAN	SURVEYED	BY	DATE
NO. _____	PLotted		
	Checked		
	By		
	File Name		

PROFILE	SURVEYED	BY	DATE
NO. _____	Plotted		
	Checked		
	By		
	File Name		

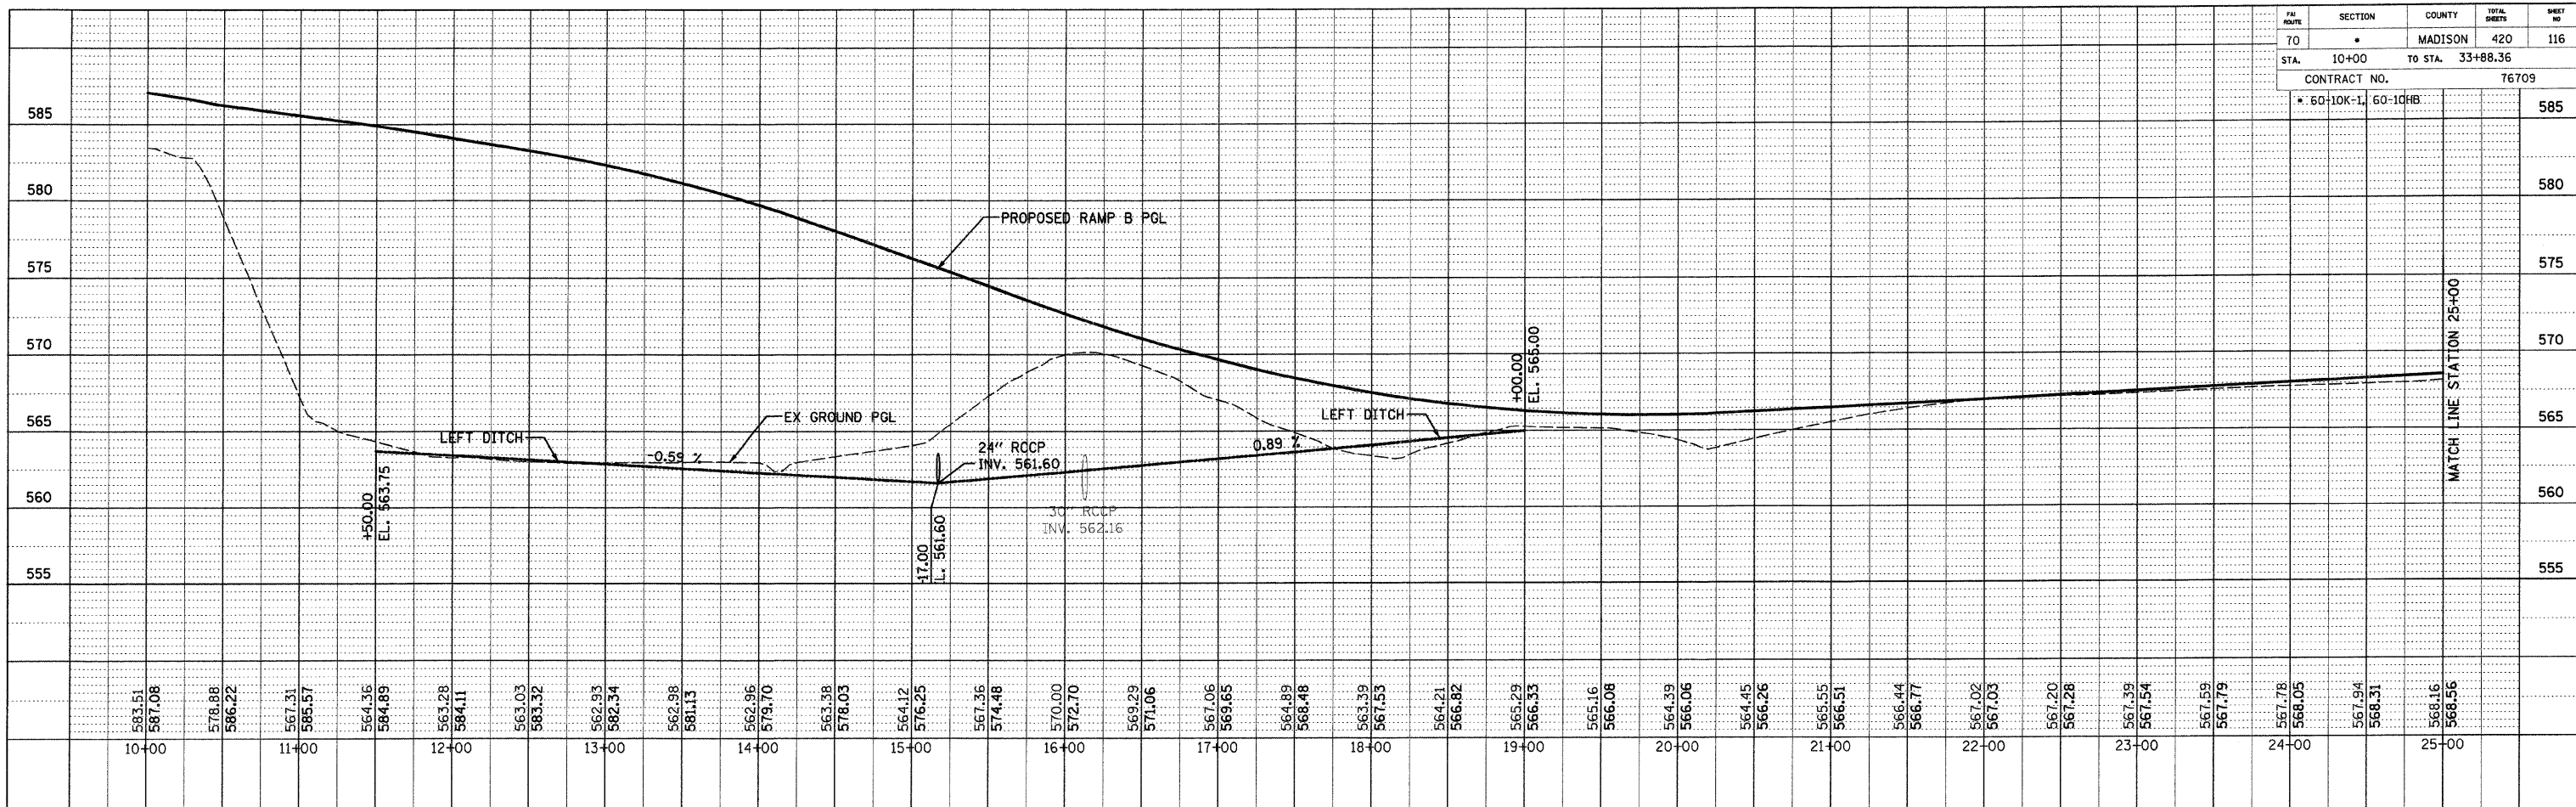

NOTE:  
FOR RIGHT DITCH PROFILE INFORMATION,  
SEE EAST FRONTAGE ROAD LEFT DITCH PROFILE.

PROPOSED DRAINAGE PROFILE - RAMP B

\*DATE\*\*  
\*DATE-TIME\*  
\*JOB-SPEC\*

PLOT DATE: \*DATE-TIME\*