
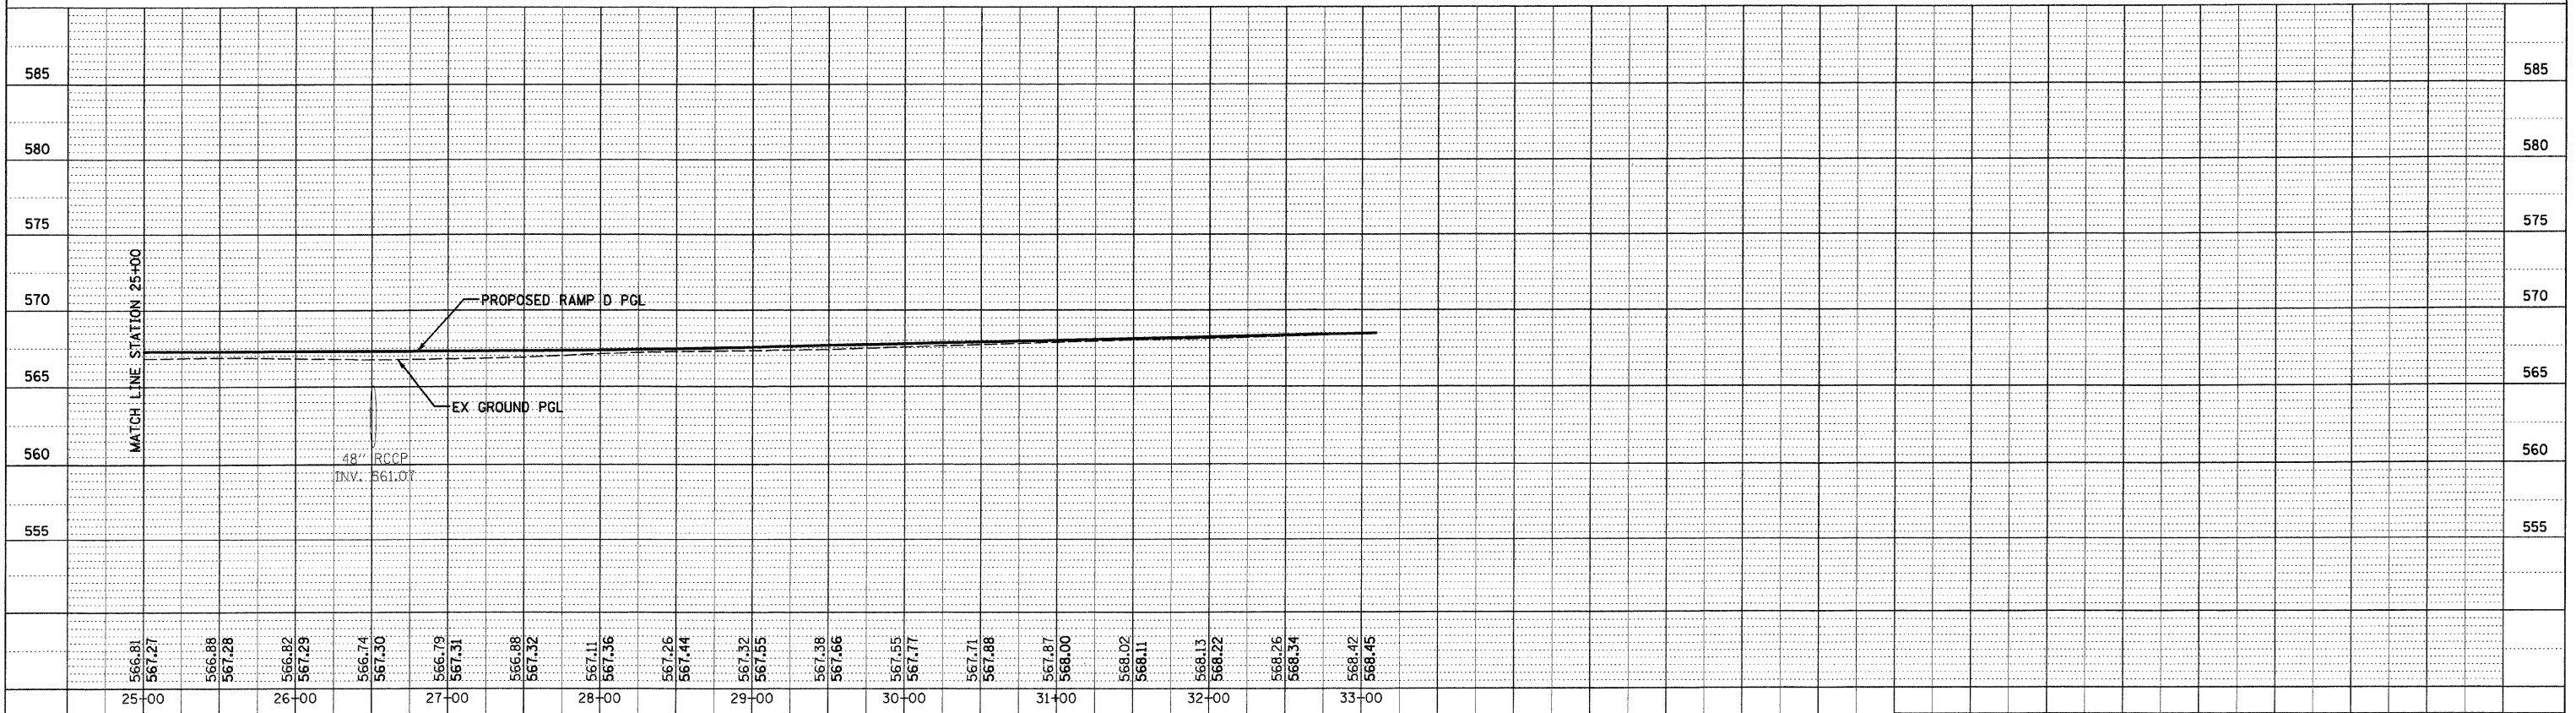


PLAN SURVEYED BY DATE
 PLOTTED BY DATE
 CHECKED BY DATE
 NOTE BOOK NO. DATE
 NO. DATE

PROFILE SURVEYED BY DATE
 PLOTTED BY DATE
 CHECKED BY DATE
 NOTE BOOK NO. DATE
 NO. DATE

SECTION	COUNTY	TOTAL SHEETS	SHEET NO.
70	MADISON	420	118
STA. 10+00	TO STA. 33+09.19		
CONTRACT NO. 76709			
* 60-10K-1, 60-10HB			

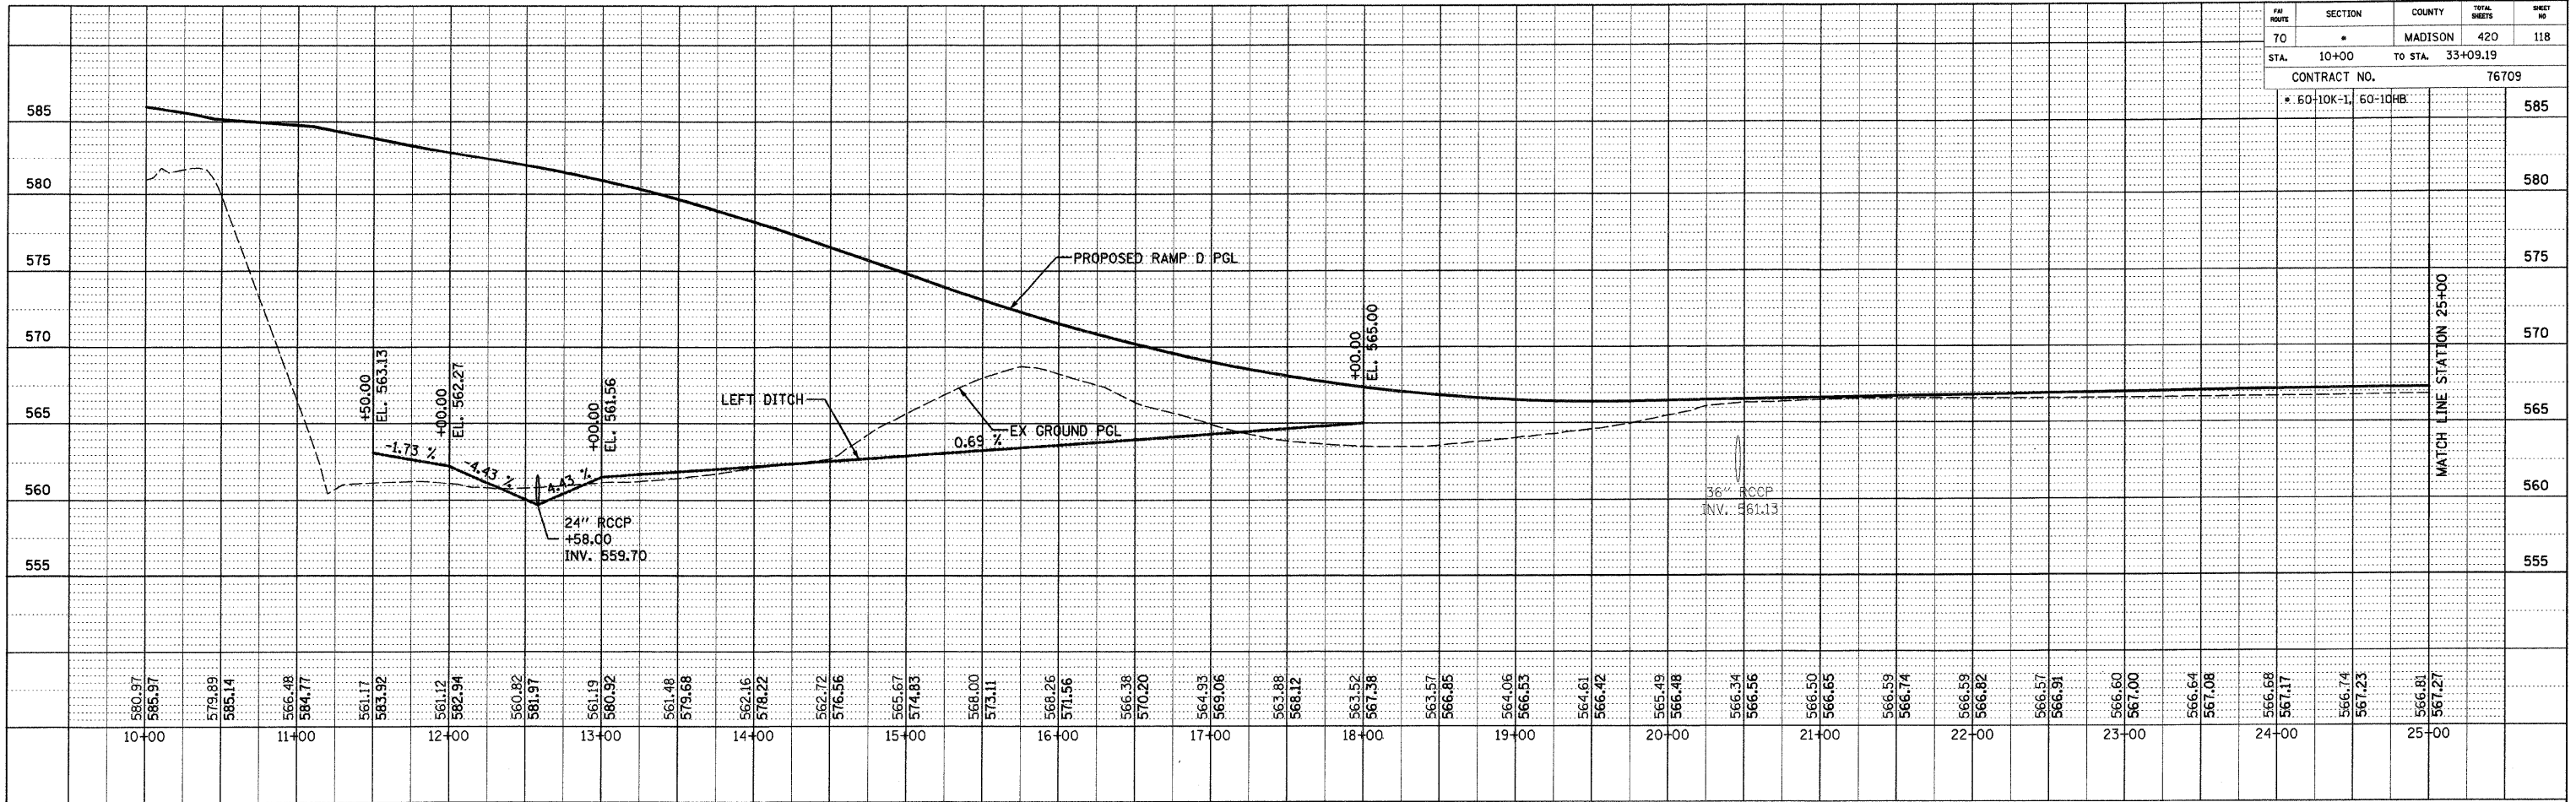

PROPOSED DRAINAGE PROFILE - RAMP D

DATE=MM-DD-YY
 TIME=HH:MM