



FAI ROUTE	SECTION	COUNTY	TOTAL SHEETS	SHEET NO.
70	*	MADISON	420	129
STA. 499+80		TO STA. 504+50		
CONTRACT NO.: 76709				
* 60-10K-1, 60-10HB				

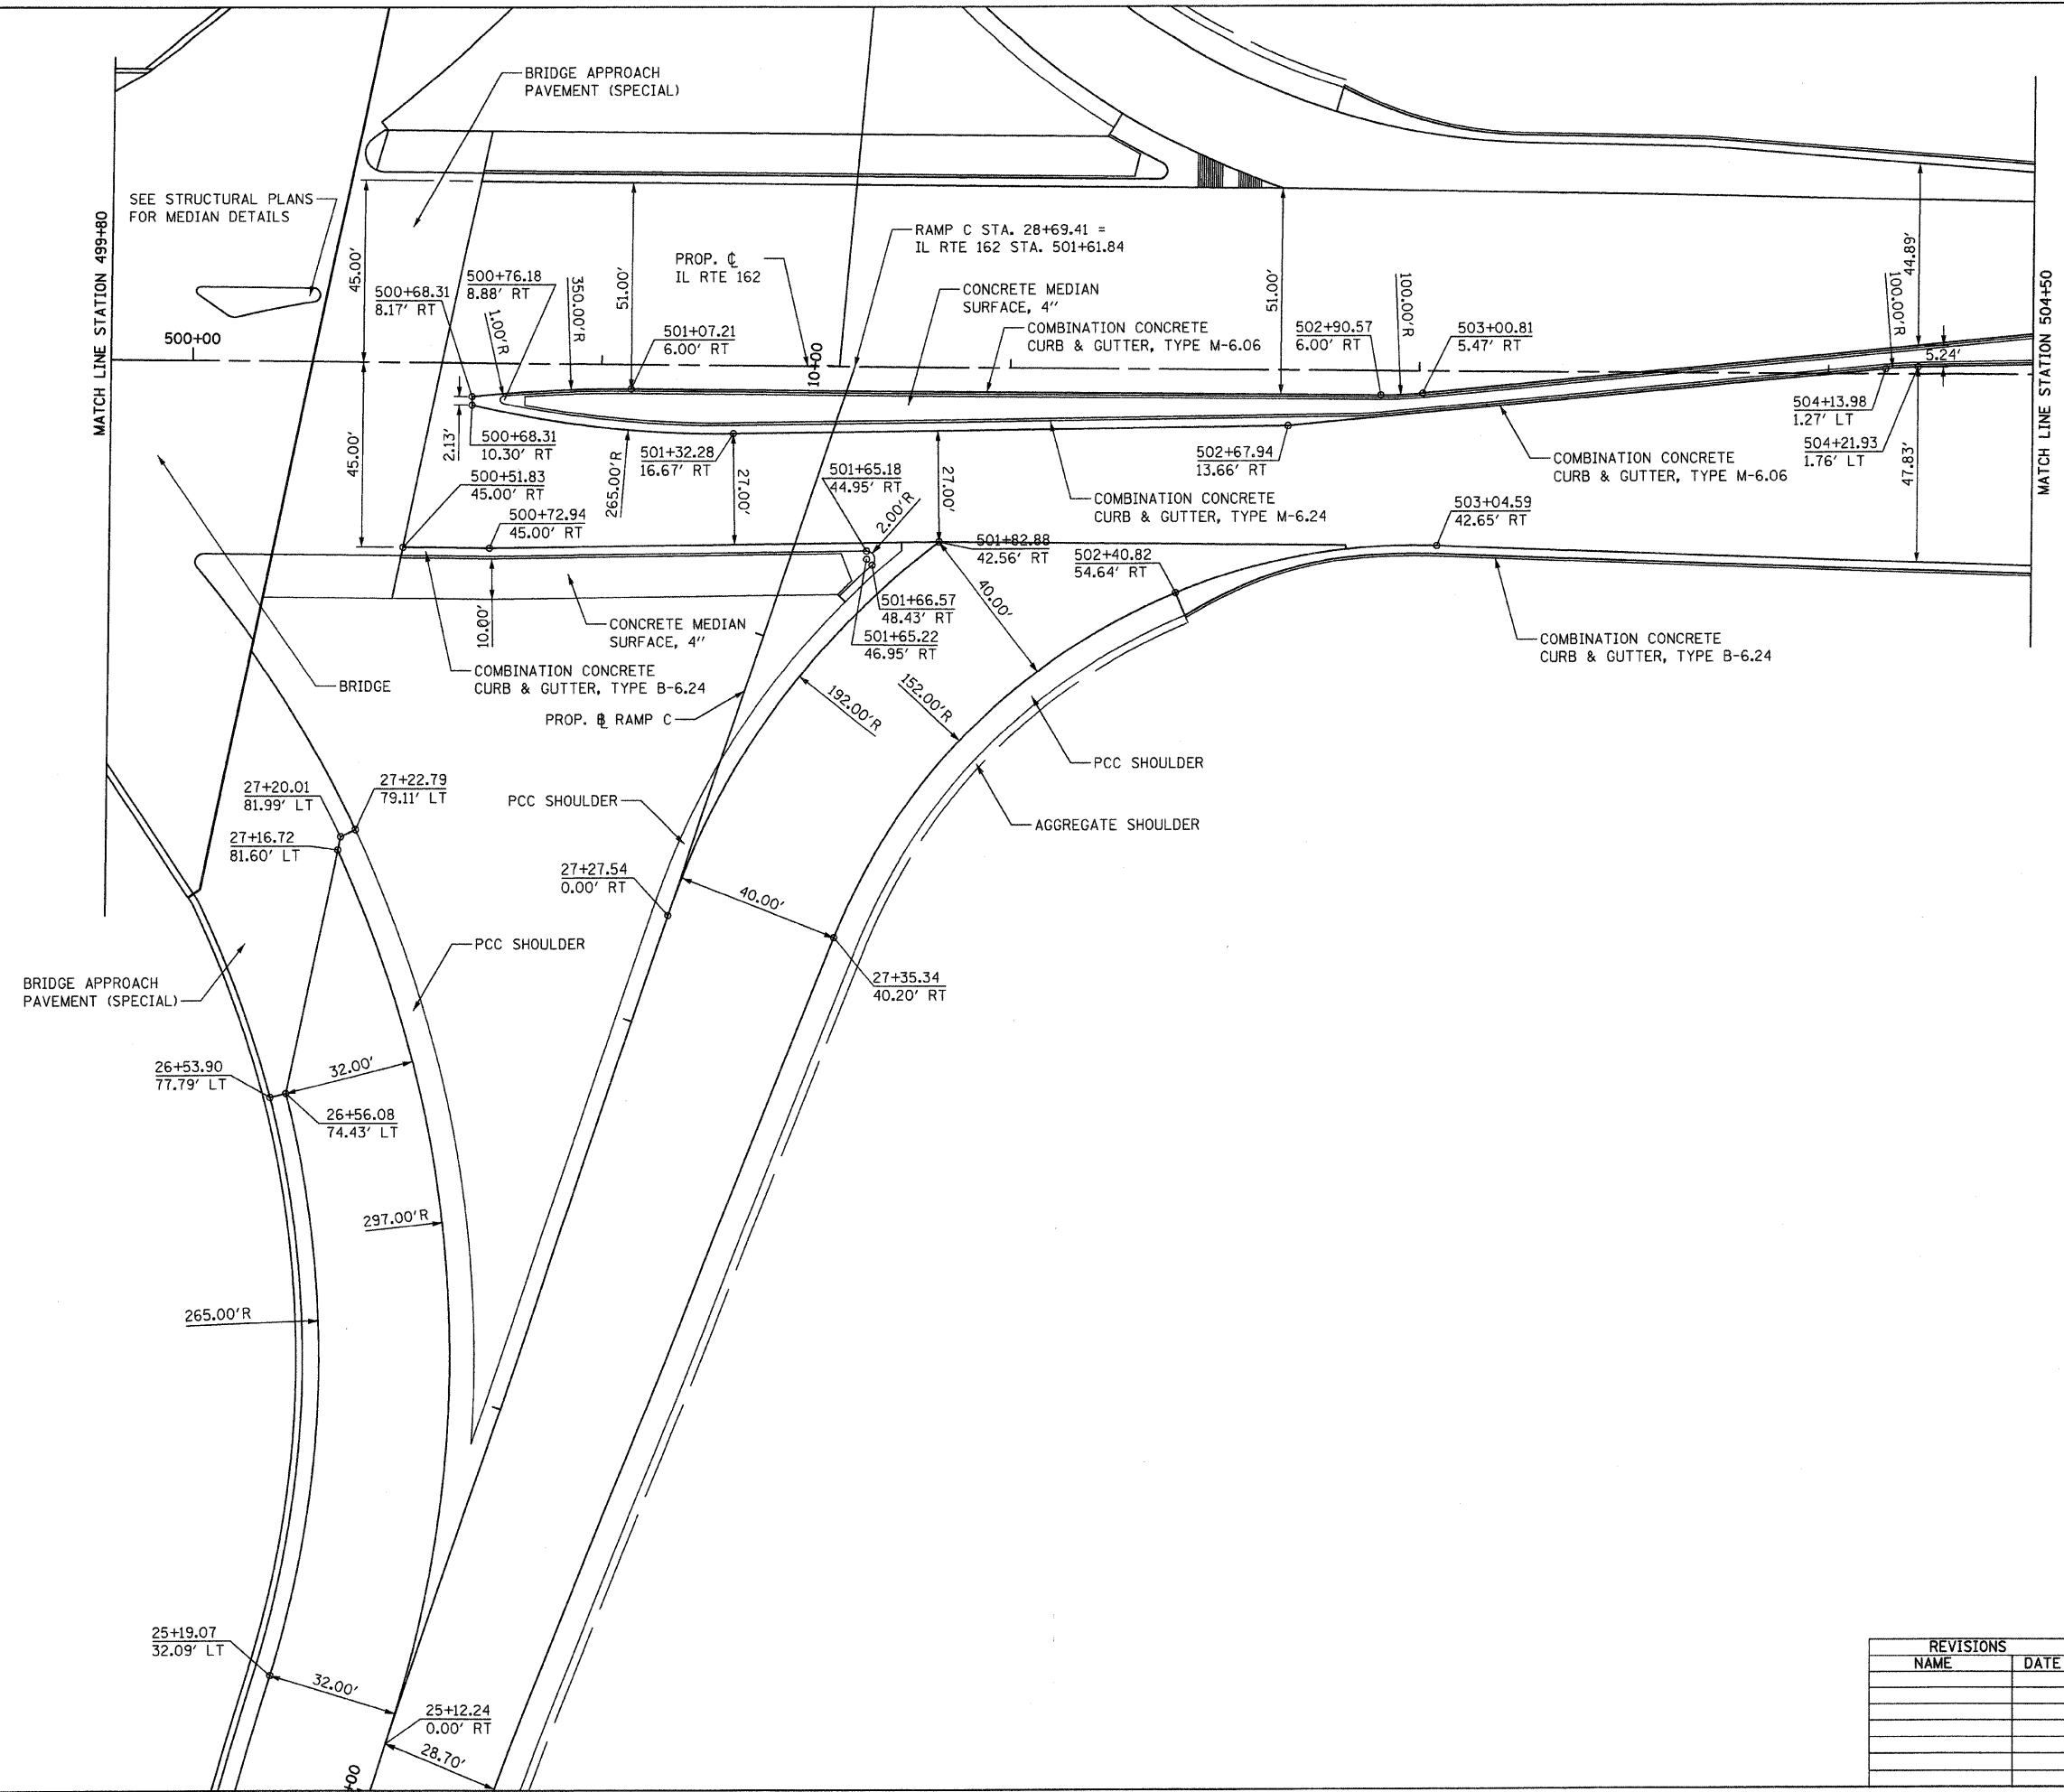

PLAN	SURVEYED	BY	DATE
NOTE BOOK	ALIGNMENT CHECKED		
	RT. OF WAY CHECKED		
	POD FILE NAME		

- NOTES:**
1. FOR BRIDGE APPROACH PAVEMENT INFO SEE BRIDGE APPROACH PAVEMENT DETAILS.
  2. ALL DIMENSIONS, STATIONS, AND OFFSETS ARE TO THE EDGE OF PAVEMENT UNLESS OTHERWISE NOTED.
  3. FOR MORE BRIDGE INFO SEE STRUCTURAL SHEETS.

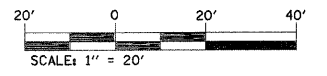

REVISIONS	
NAME	DATE

ILLINOIS DEPARTMENT OF TRANSPORTATION  
**INTERSECTION LAYOUT DETAILS - 3**

FAI ROUTE 70  
SECTION 60-10K-1, 60-10HB  
MADISON COUNTY

DRAWN BY: GRH

PLOT DATE: \*DATE-TIME\*

DATE-TIME: \*DATE-TIME\*  
REF: 236c001.dgn  
REF: 236c002.dgn