



F.A.I. RTE.	SECTION	COUNTY	TOTAL SHEETS	SHEET NO.
70	60-10K-1,60-10HB	MADISON	420	224
STA.	TO STA.			
FED. ROAD DIST. NO.	ILLINOIS FED. AID PROJECT			

CONTRACT NO. 76709

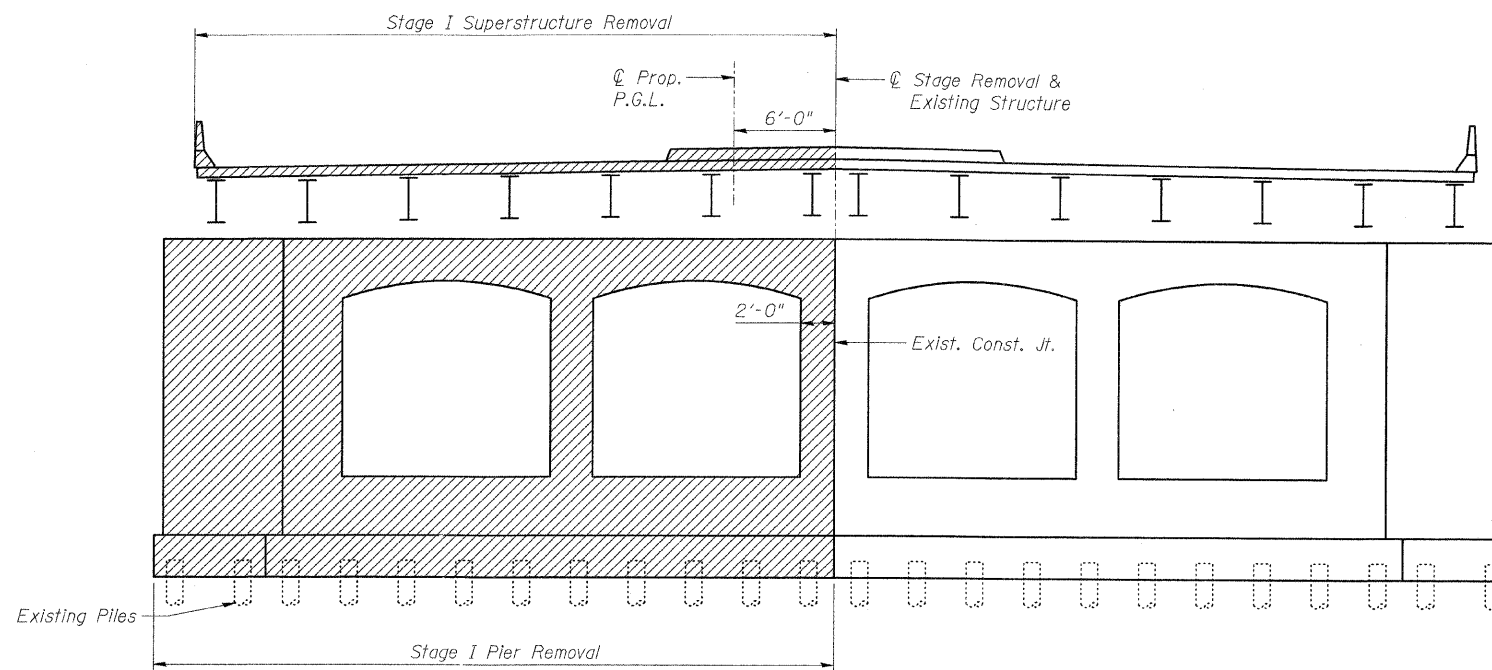

EXISTING CENTER PIER REMOVAL-STAGE I
(Looking East)

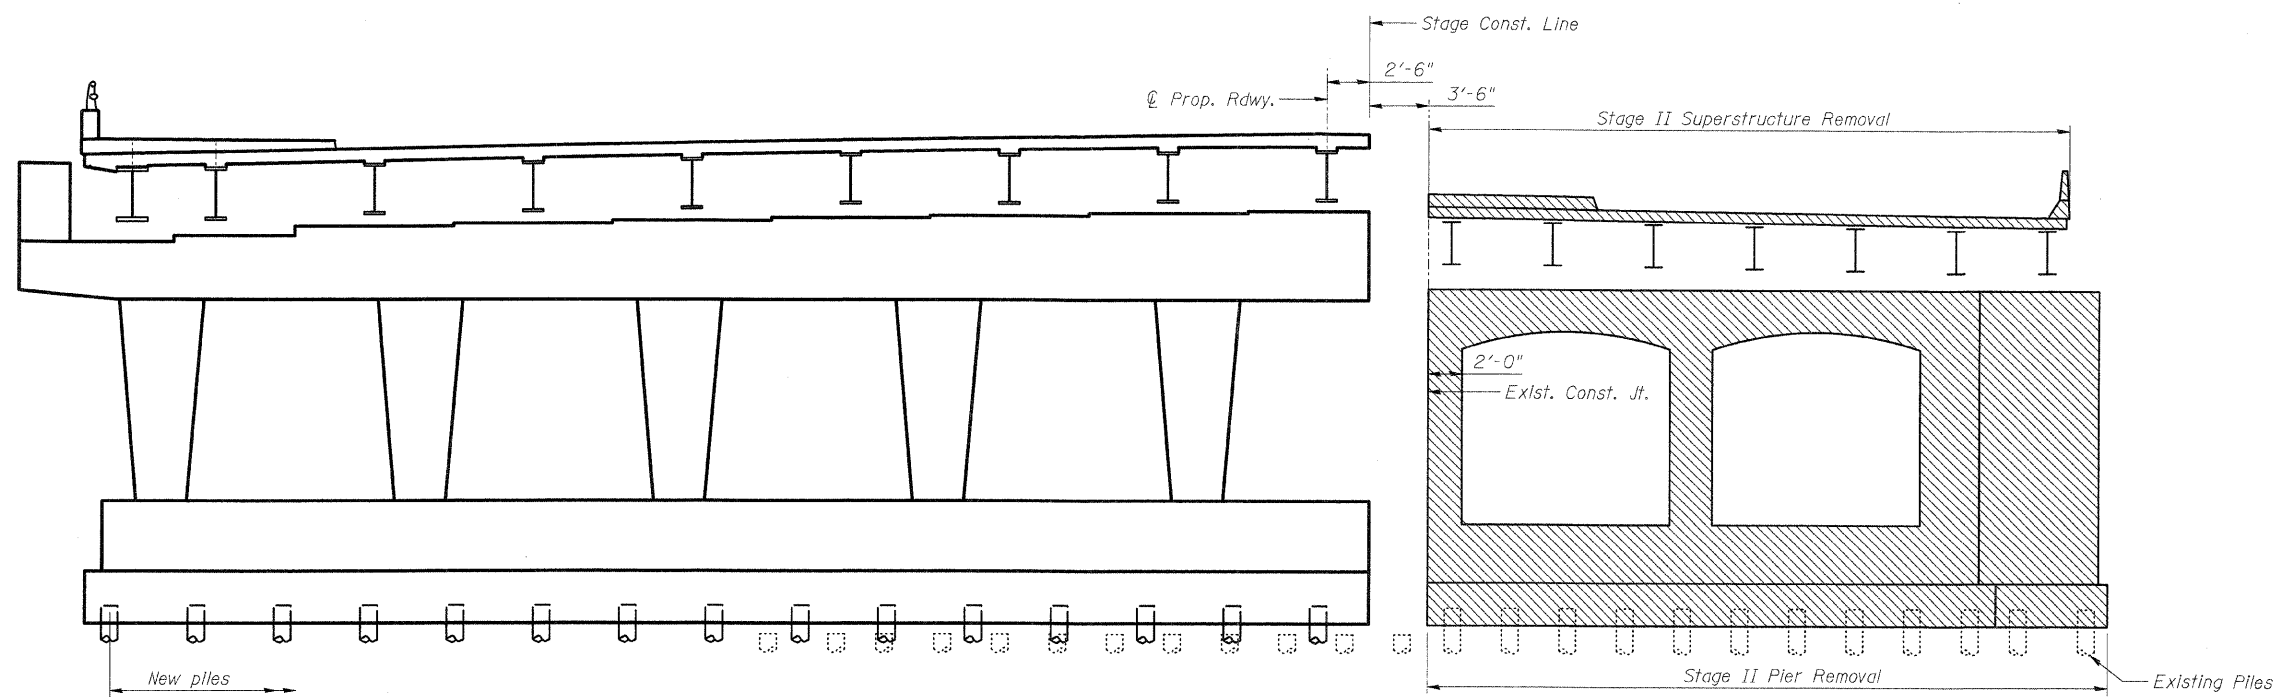

EXISTING CENTER PIER REMOVAL-STAGE II
(Looking East)

NOTE:
Removal of existing abutments similar. Existing timber piles at pier to be cut below proposed footing. Existing concrete piles at abutments to be removed to top of MSE wall footing.

SHT. S-06 OF S-68



REVISIONS	
NAME	DATE

ILLINOIS DEPARTMENT OF TRANSPORTATION
IL ROUTE 162 OVER I-55/70 IN TROY
F.A.I ROUTE 70 SECTION 60-10K-1, 60-10HB
MADISON COUNTY STATION 499+48.35
STRUCTURE NO. 060-0338
EXISTING STRUCTURE REMOVAL
DESIGNED: BTO DRAWN: BTO
DATE: 03/06 CHECKED: AWH CHECKED: AWH