



F.A.I. NO.	SECTION	COUNTY	TOTAL SHEETS	SHEET NO.
70	60-10K-1,60-10HB	MADISON	420	225
STA.	TO STA.			
FED. ROAD DIST. NO.	ILLINOIS	FED. AID PROJECT		


CONTRACT NO. 76709

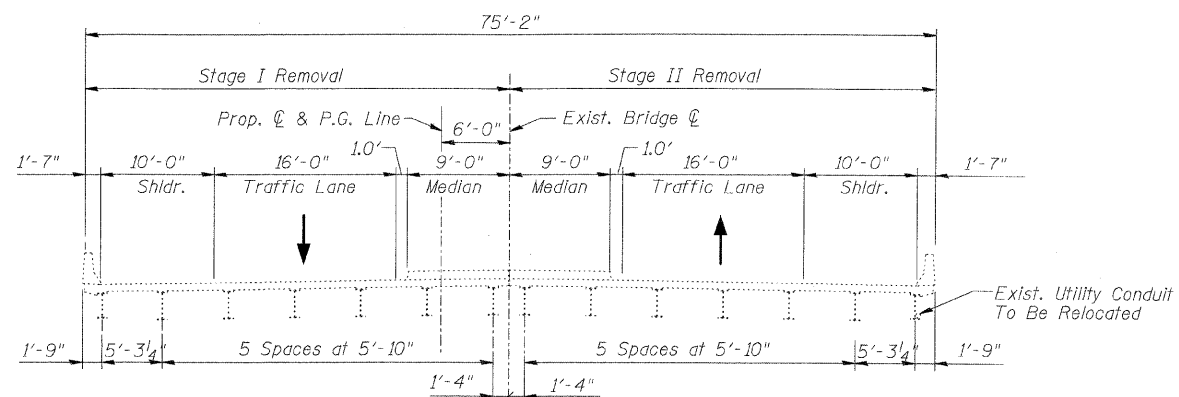


EXISTING BRIDGE
(At Pier-Looking East)

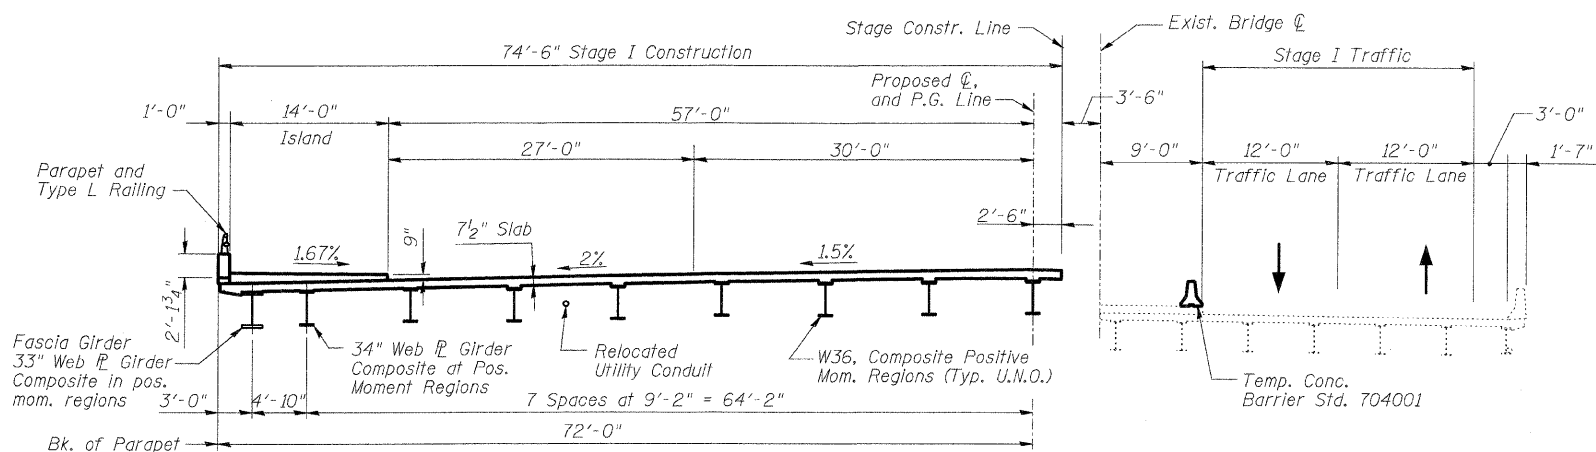

STAGE I CONSTRUCTION
(At Pier-Looking East)

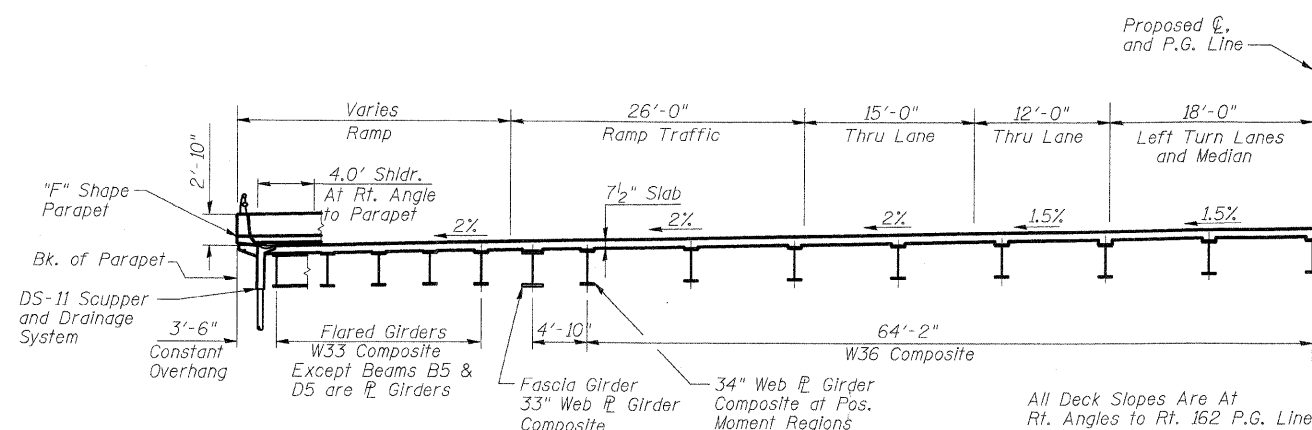

HALF SECTION THRU BRIDGE DECK
(At Ramps Looking East)

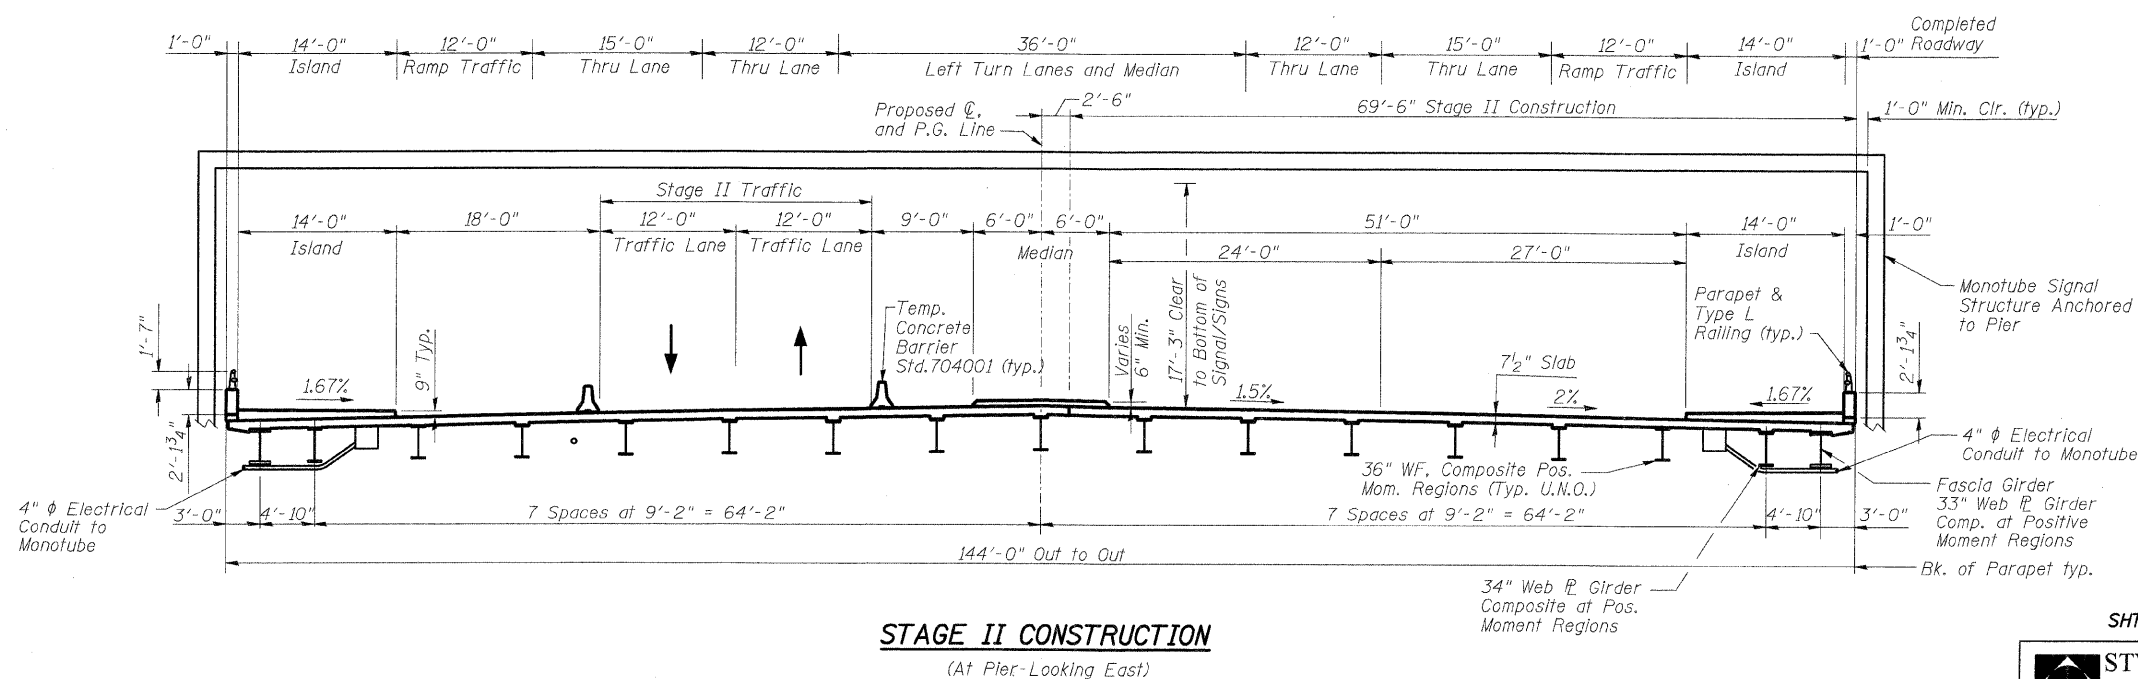

STAGE II CONSTRUCTION
(At Pier-Looking East)

- NOTES:**
- See Sheet S-08 for Temporary Concrete Barrier.
 - See Roadway Plans for quantity of Temporary Concrete Barrier.

REVISIONS	
NAME	DATE

ILLINOIS DEPARTMENT OF TRANSPORTATION
IL ROUTE 162 OVER I-55/70 IN TROY
F.A.I. ROUTE 70 SECTION 60-10K-1, 60-10HB
MADISON COUNTY STATION 499+48.35
STRUCTURE NO. 060-0338

STAGE CONSTRUCTION DECK SECTIONS

DESIGNED: BTO
CHECKED: AWH

DATE: 03/06
DRAWN: BTO
CHECKED: AWH

SHT. S-07 OF S-68

STV Incorporated
Engineers/Architects/Planners/Construction Managers
200 W. Monroe Street, Suite 1650
Chicago, IL 60605-5015
312/553-0655, FAX 312/553-0661