
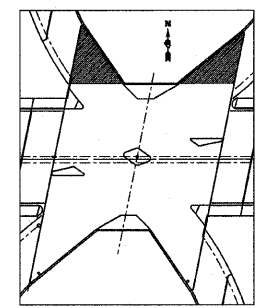


| | | | | |
|---------------------|------------------|------------------|--------------|-----------|
| F.A.I. RTE. | SECTION | COUNTY | TOTAL SHEETS | SHEET NO. |
| 70 | 60-10K-1,60-10HB | MADISON | 420 | 235 |
| STA. | TO STA. | | | |
| FED. ROAD DIST. NO. | ILLINOIS | FED. AID PROJECT | | |

CONTRACT NO. 76709

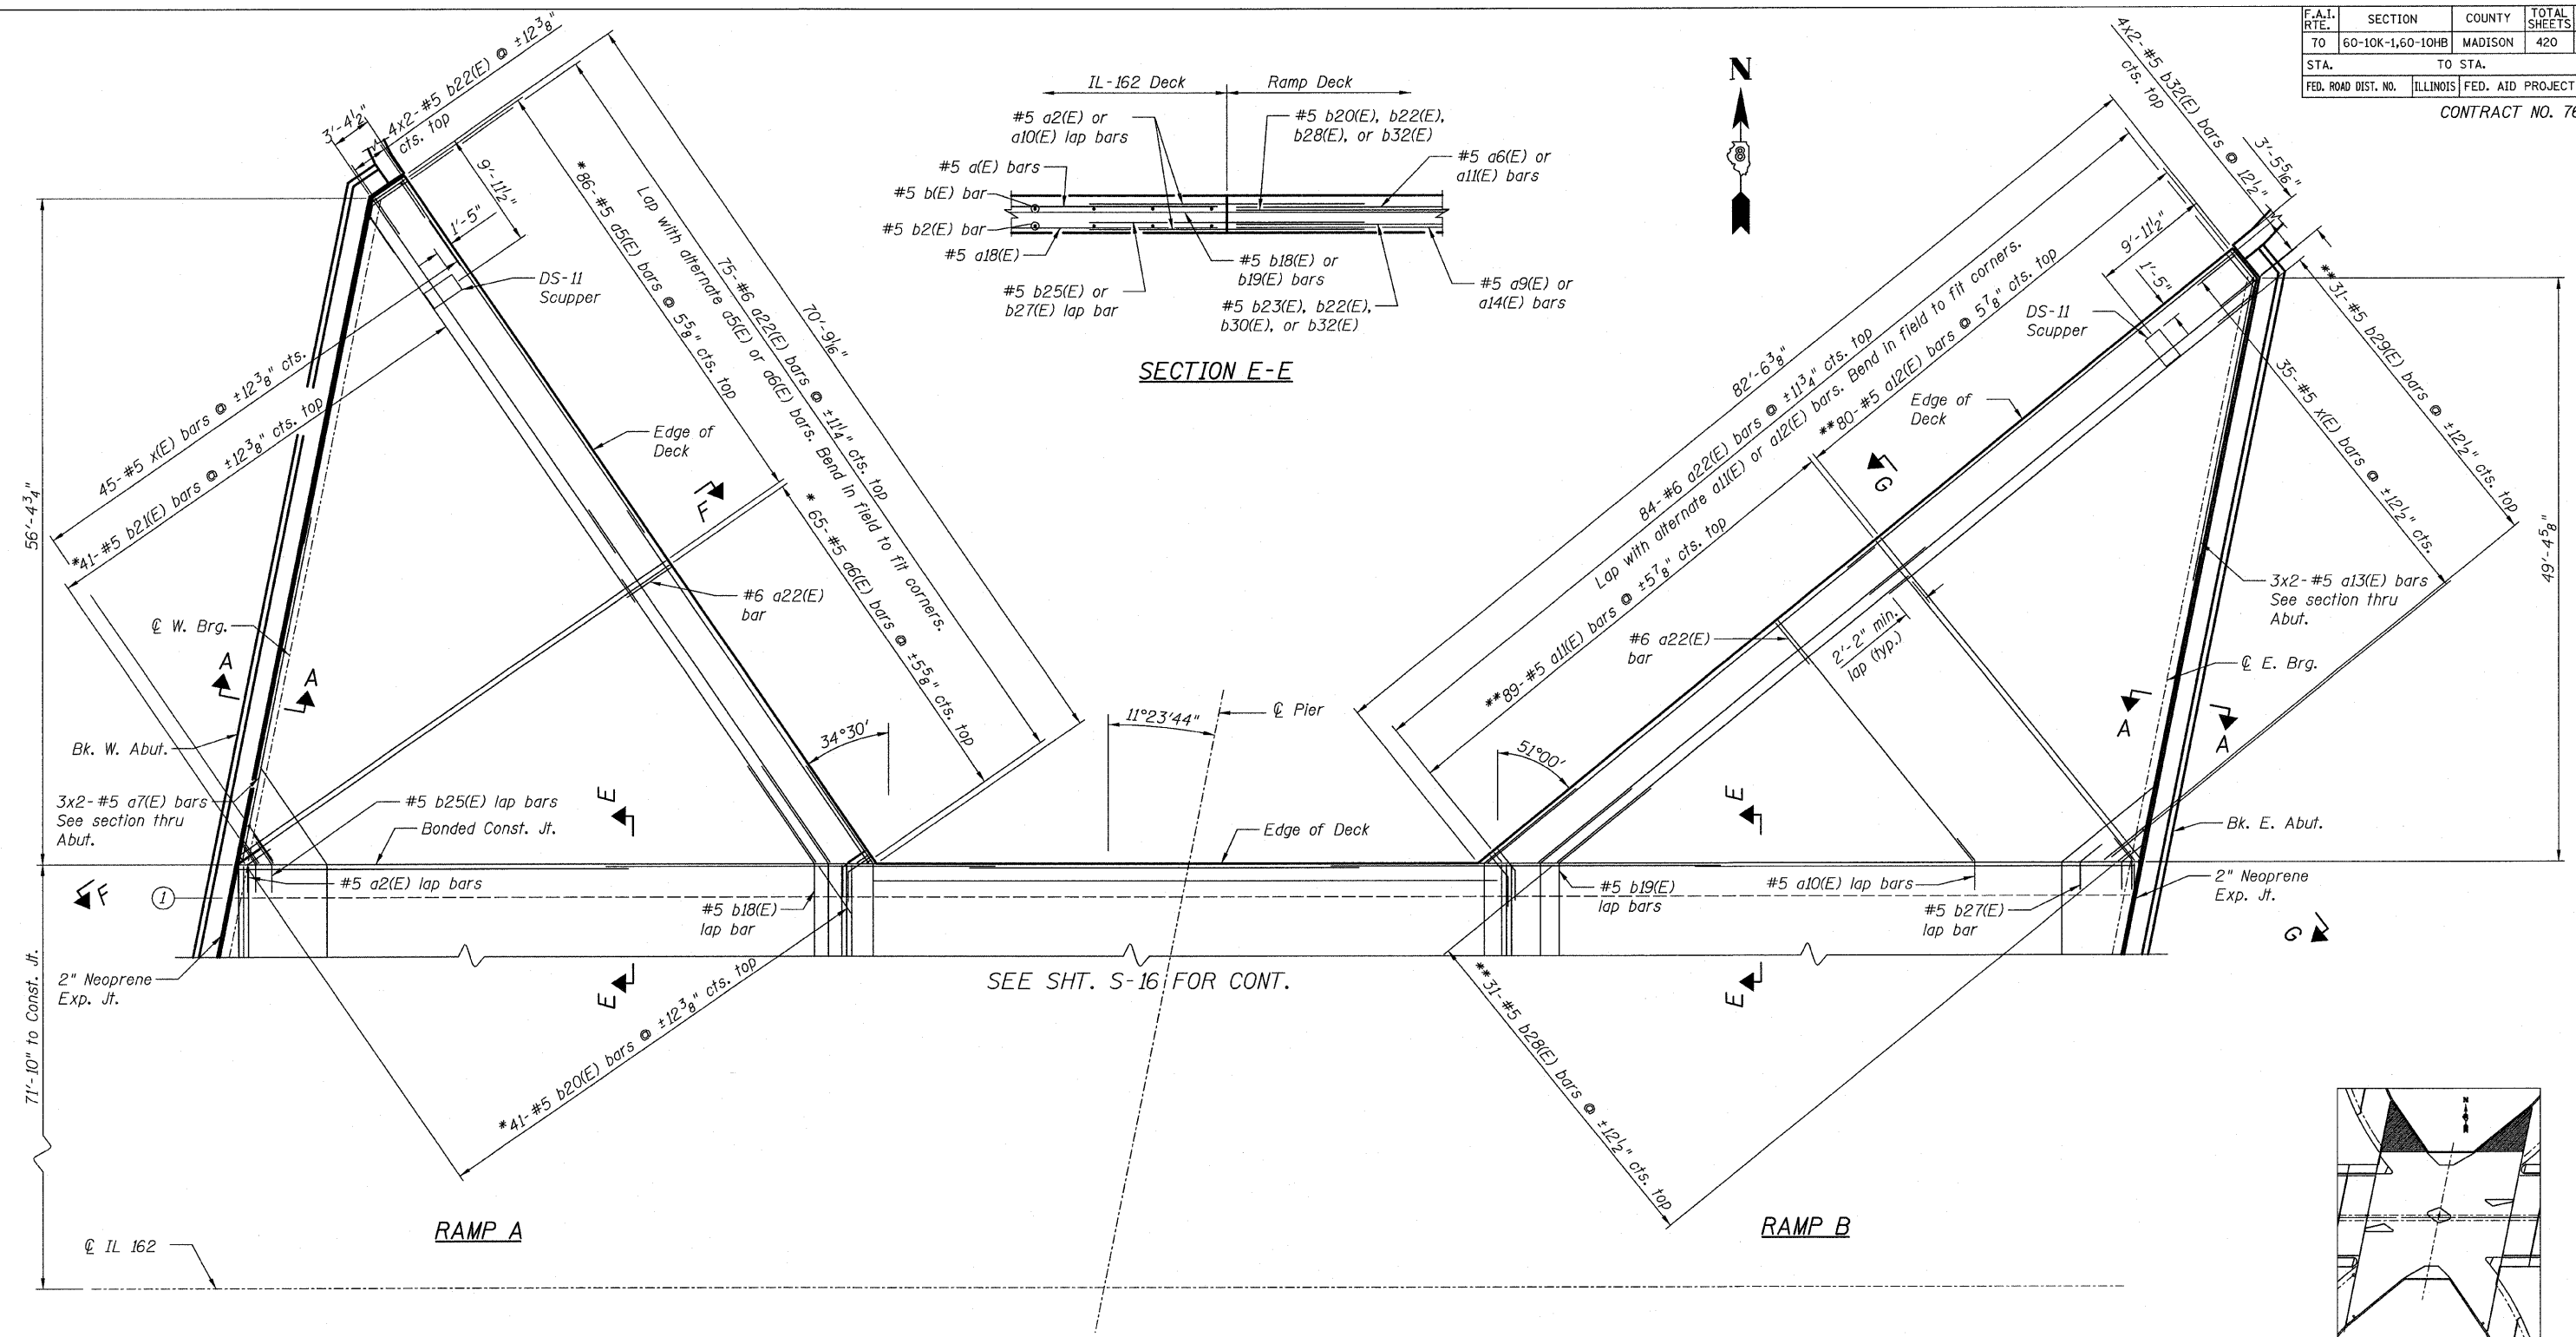

DECK PLAN - RAMPS A & B TOP BARS

- NOTES:**
1. Bars designated (E) shall be Epoxy Coated
 2. See Sht. S-22 for sections F-F & G-G.
 3. For section thru ramp parapet see Sht. S-24.
 4. For Parapet Elevation see Sht. S-28.
 5. For Reinforcement Bar List and BOM, see Sht. S-31.
 6. For Scupper Details, see Sht. S-35.
 7. For Section thru Abut., see Sht. S-24.

*Order a5(E), a6(E), b20(E), & b21(E) bars full length. Cut to fit skew and use remainder of bars in Ramp C.

**Order a11(E), a12(E), b28(E), & b29(E) bars full length. Cut to fit skew and use remainder of bars in Ramp D.

| REVISIONS | |
|-----------|------|
| NAME | DATE |
| | |
| | |
| | |
| | |
| | |
| | |
| | |
| | |
| | |



ILLINOIS DEPARTMENT OF TRANSPORTATION
 IL ROUTE 162 OVER I-55/70 IN TROY
 F.A.I ROUTE 70 SECTION 60-10K-1, 60-10HB
 MADISON COUNTY STATION 499+48.35
 STRUCTURE NO. 060-0338

DECK PLAN
 RAMPS A & B - TOP BARS

DESIGNED: BTO DRAWN: BTO
 CHECKED: JAW CHECKED: JAW

DATE: 03/06

SHT. S-17 OF S-68