



F.A.I. RTE.	SECTION	COUNTY	TOTAL SHEETS	SHEET NO.
TO 60-10K-1,60-10HB	MADISON	420	236	
STA.	TO STA.			
FED. ROAD DIST. NO.	ILLINOIS FED. AID PROJECT			

CONTRACT NO. 76709

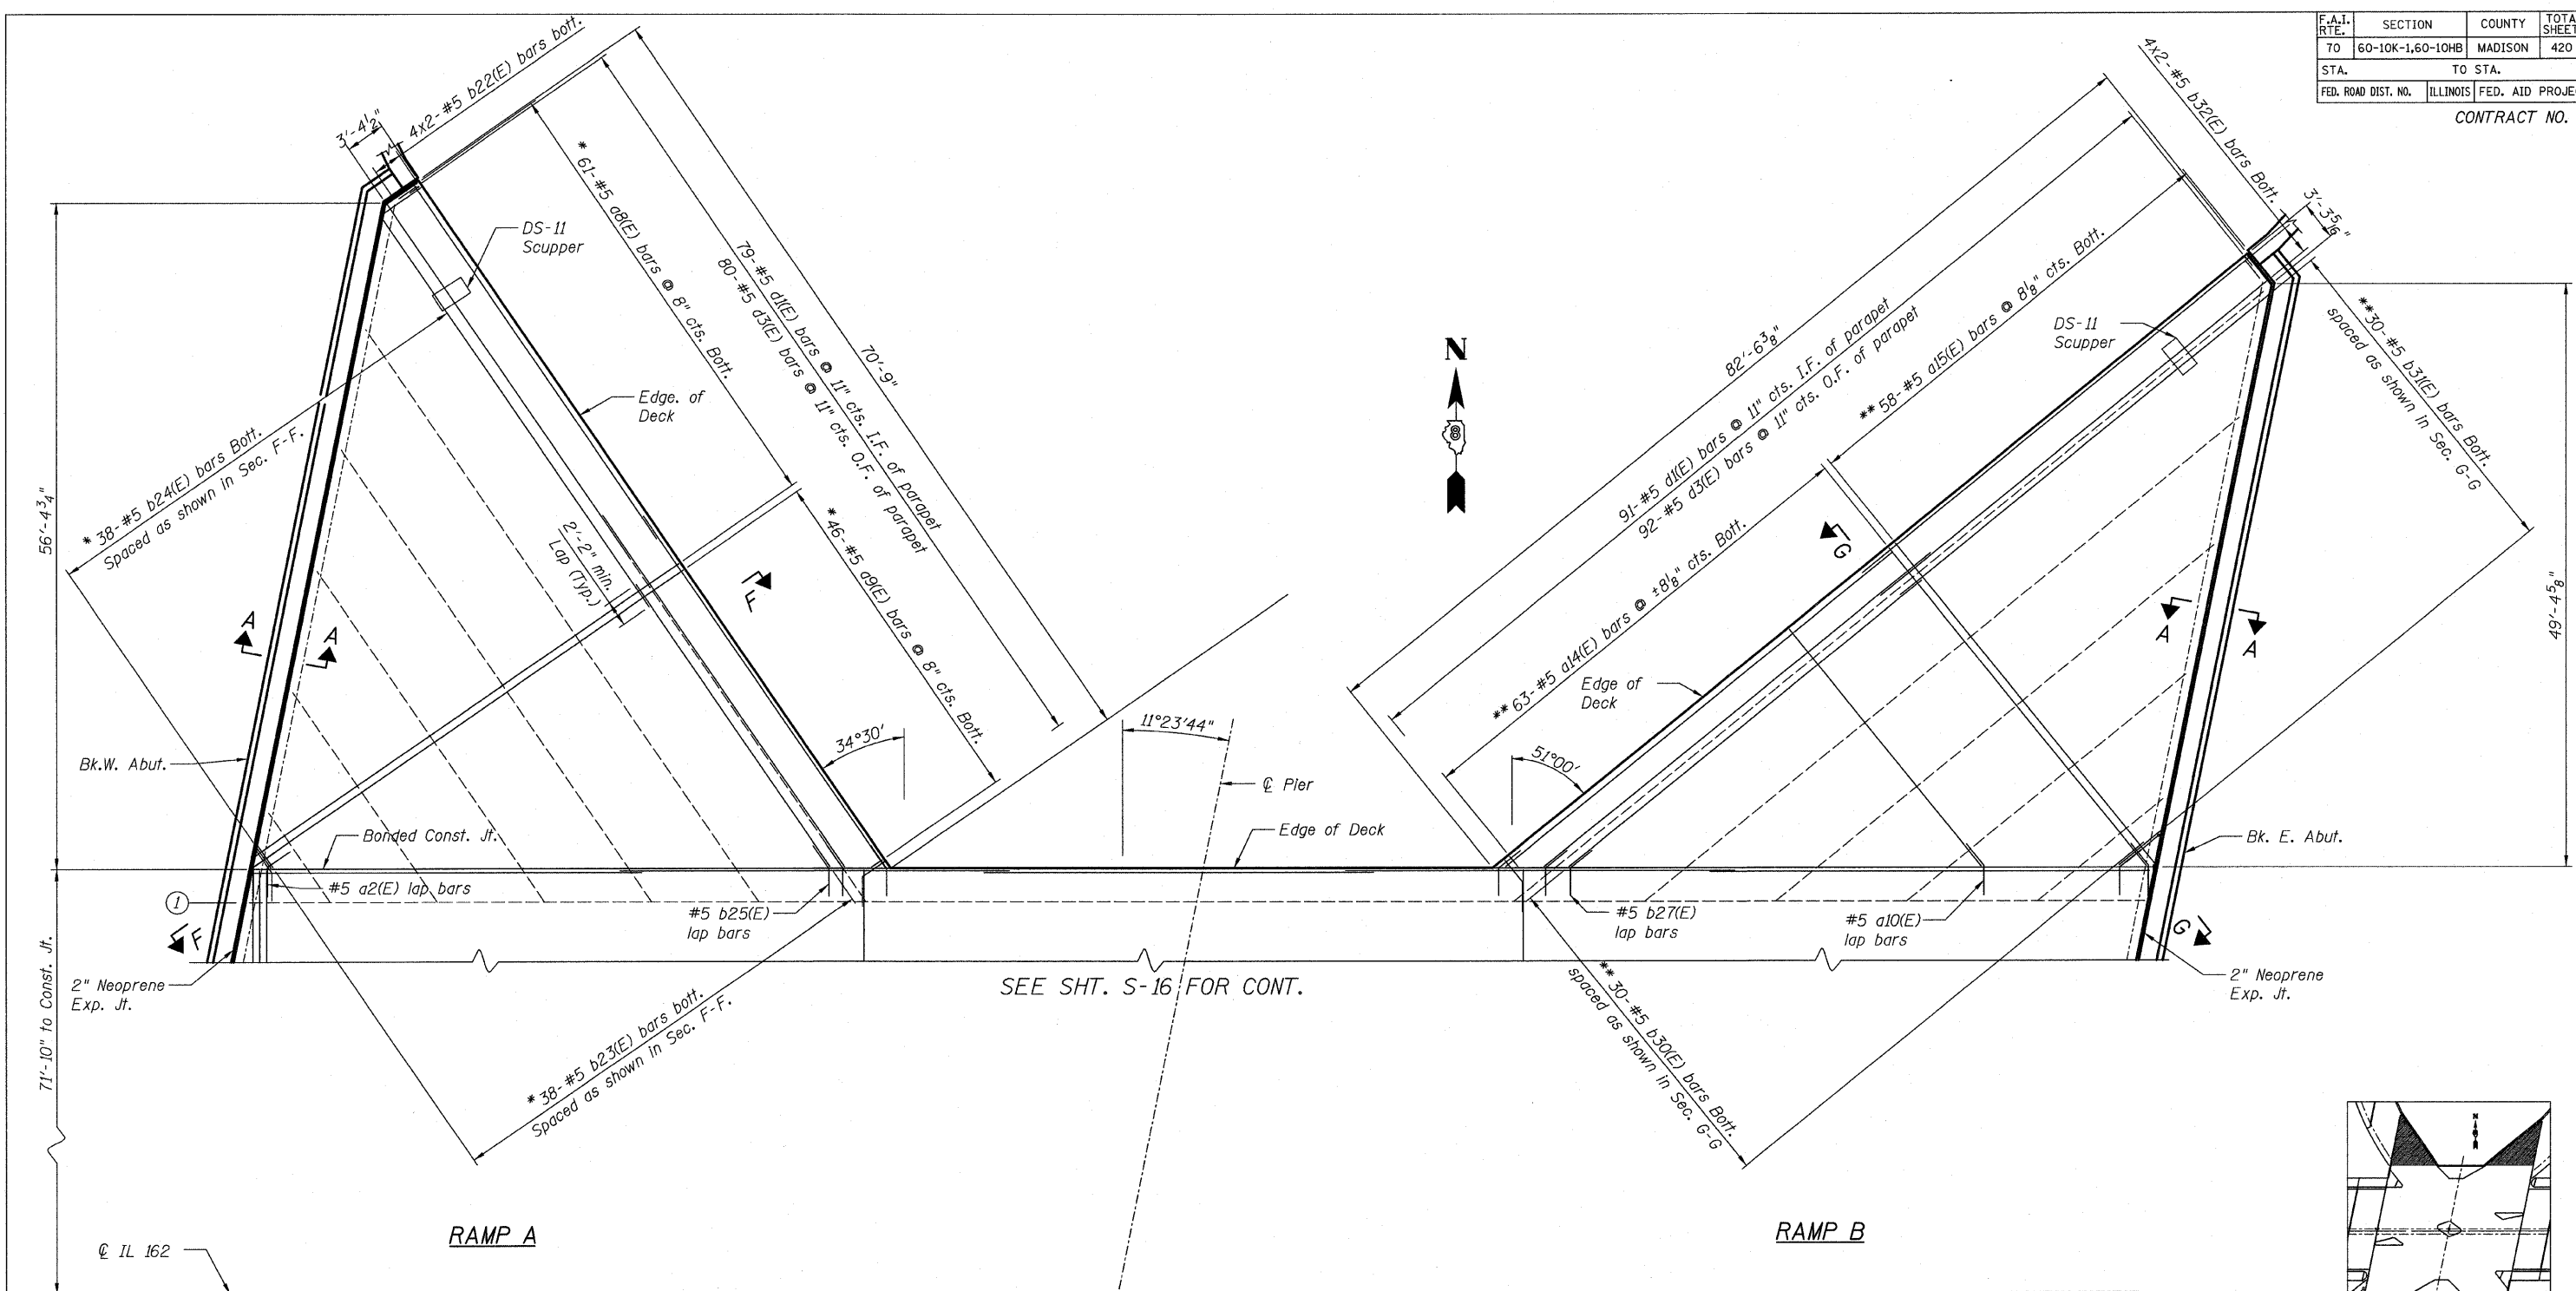

SEE SHT. S-16 FOR CONT.

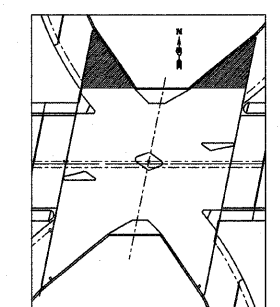

KEY PLAN

DECK PLAN - RAMPS A & B BOTTOM BARS

NOTES:

1. Bars designated (E) shall be Epoxy Coated
2. See Sht. S-22 for sections F-F & G-G.
3. For section thru ramp parapet, see Sht. S-24.
4. For Parapet Elevation see Sht. S-28.
5. For Reinforcement Bar List and BOM, see Sht. S-31.
6. For Scupper Details, see Sht. S-35.

*Order a8(E), a9(E), b23(E), & b24(E) bars full length. Cut to fit skew and use remainder of bars in Ramp C.

**Order a14(E), a15(E), b30(E), & b31(E) bars full length. Cut to fit skew and use remainder of bars in Ramp D.

SHT. S-18 OF S-68

STV Incorporated
 Engineers/Architects/Planners/Construction Managers
 200 W. Monroe Street, Suite 1650
 Chicago, IL 60606-5015
 312/253-0655, FAX 312/553-0661

REVISIONS	
NAME	DATE

ILLINOIS DEPARTMENT OF TRANSPORTATION
 IL ROUTE 162 OVER I-55/70 IN TROY
 F.A.I ROUTE TO SECTION 60-10K-1, 60-10HB
 MADISON COUNTY STATION 499+48.35
 STRUCTURE NO. 060-0338

DECK PLAN
 RAMPS A & B - BOTTOM BARS

DESIGNED: BTO DRAWN: BTO
 CHECKED: JAW CHECKED: JAW

DATE: 03/06