


F.A.I. RTE.	SECTION	COUNTY	TOTAL SHEETS	SHEET NO.
70	60-10K-1,60-10HB	MADISON	420	238
STA.	TO STA.			
FED. ROAD DIST. NO.	ILLINOIS FED. AID PROJECT			


CONTRACT NO. 76709

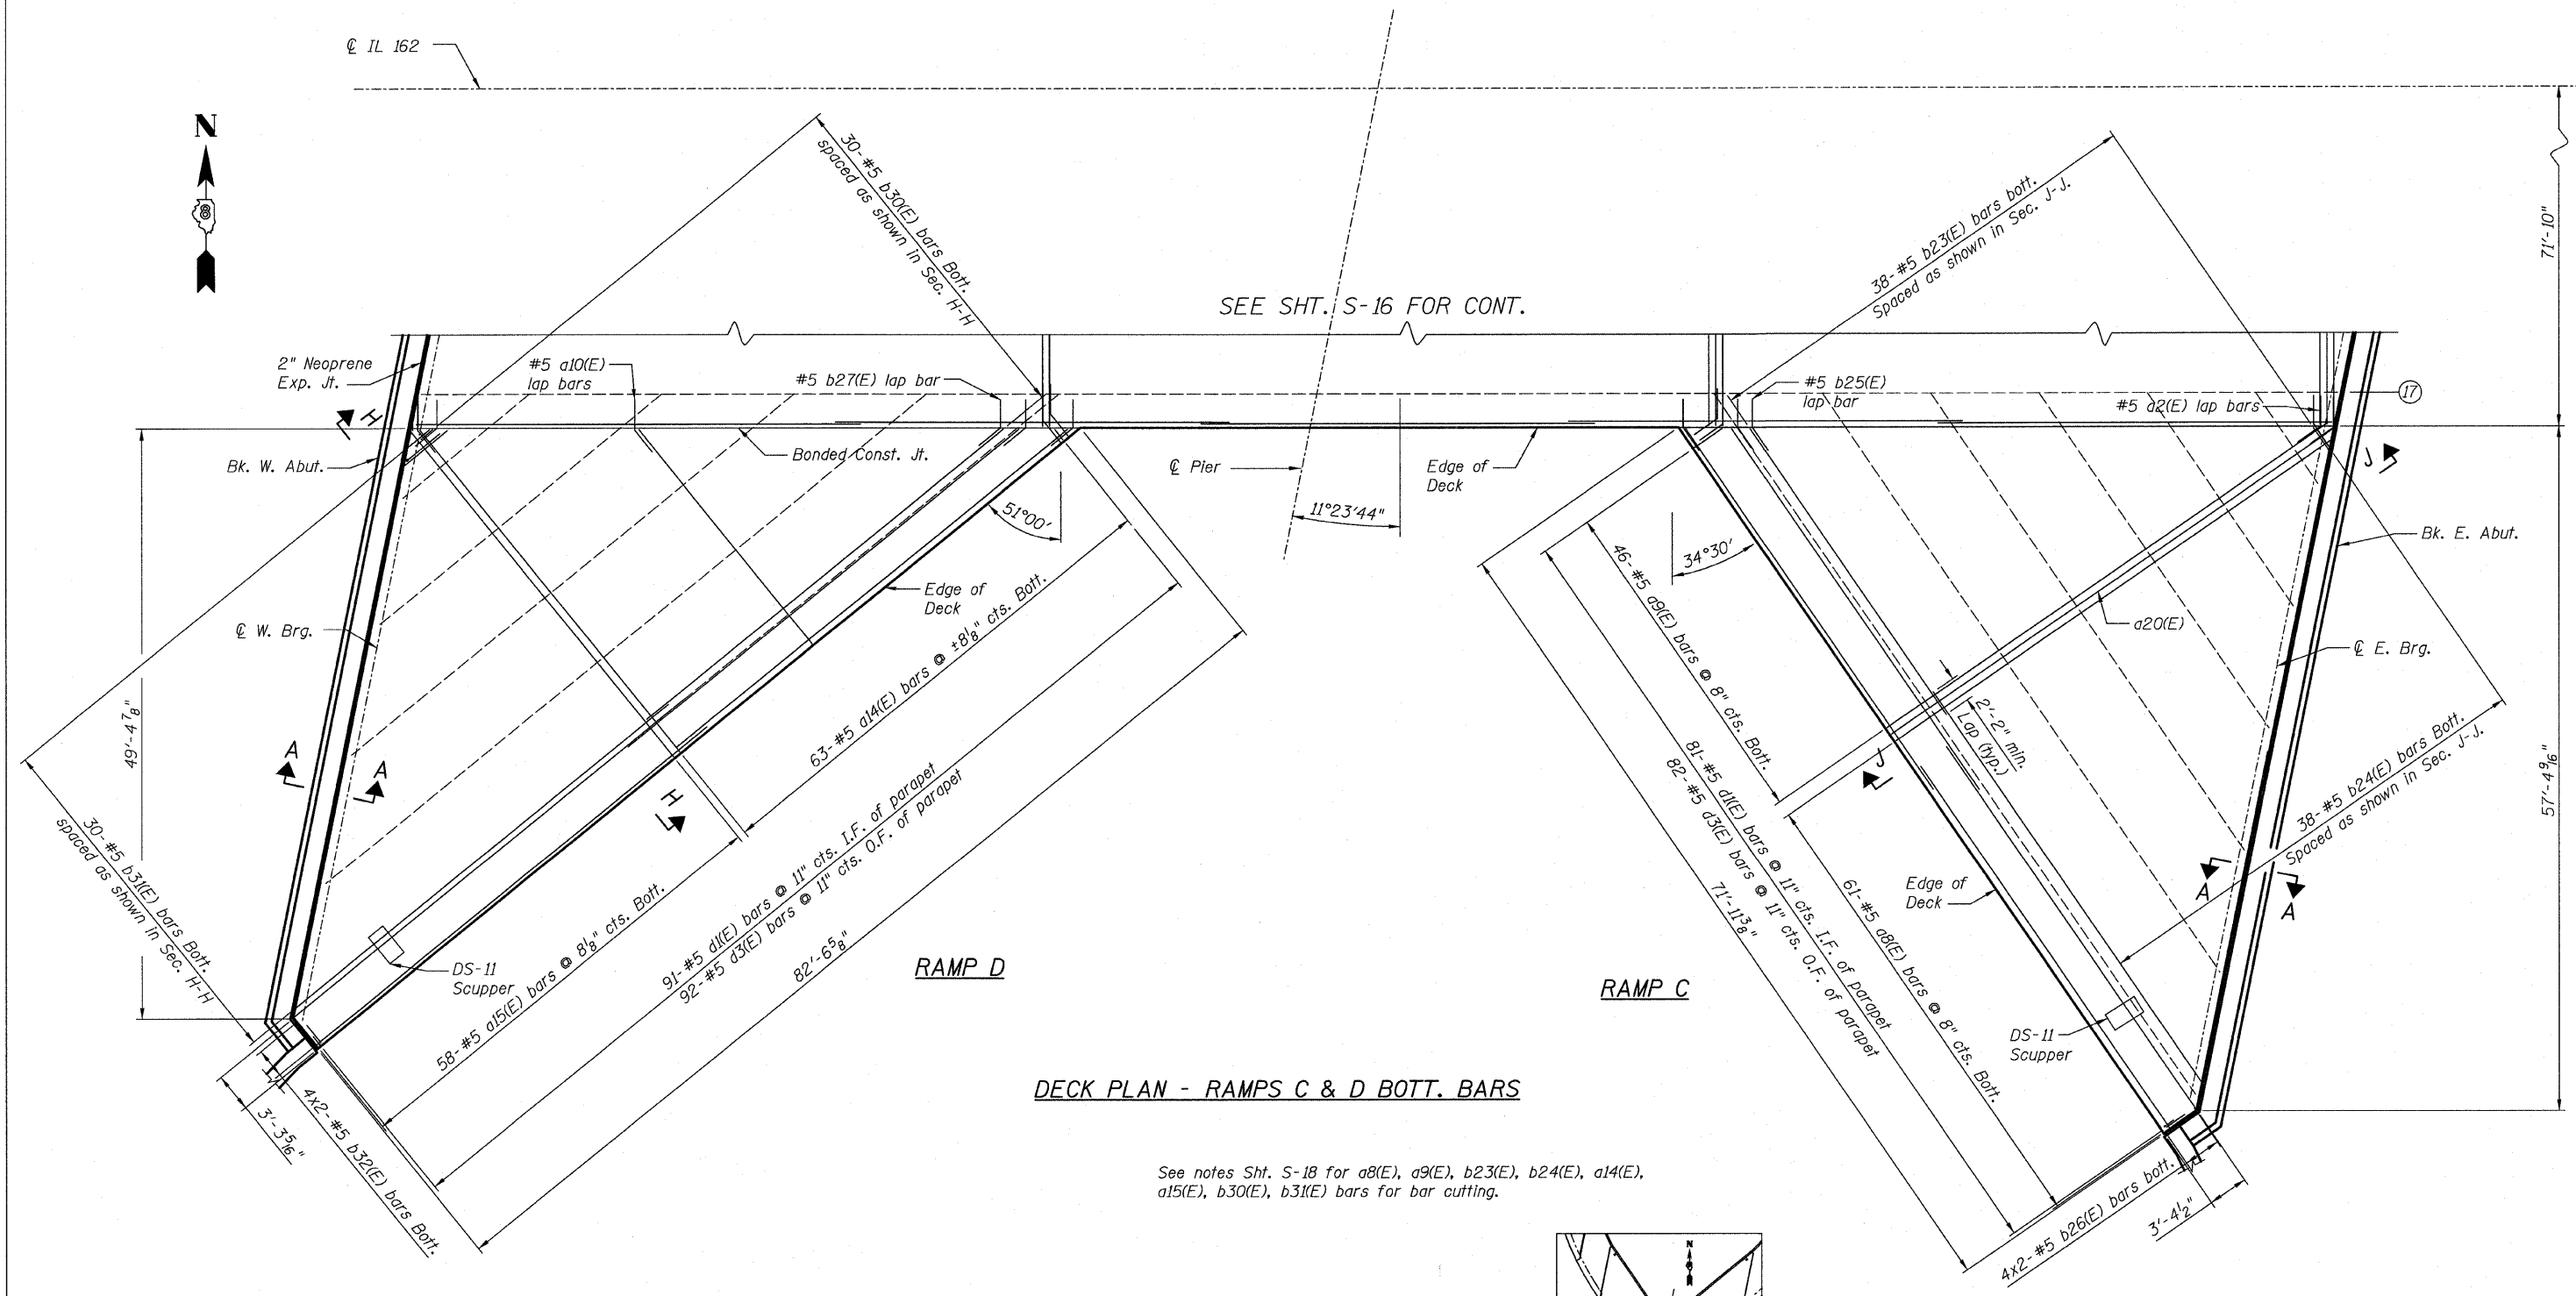

DECK PLAN - RAMPS C & D BOTT. BARS

See notes Sht. S-18 for a8(E), a9(E), b23(E), b24(E), a14(E), a15(E), b30(E), b31(E) bars for bar cutting.

- NOTES:**
1. Bars designated (E) shall be Epoxy Coated
 2. See Sht. S-23 for sections H-H & J-J.
 3. For Parapet Elevation see Sht. S-29.
 4. For Reinforcement Bar List and BOM, see Sht. S-31.
 5. For Scupper Details, see Sht. S-35.

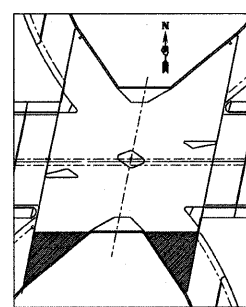

KEY PLAN

STV Incorporated
 Engineers/Architects/Planners/Construction Managers
 200 W. Monroe Street, Suite 1650
 Chicago, IL 60606-3015
 312.553-0655, FAX 312.553-0661

REVISIONS	
NAME	DATE

ILLINOIS DEPARTMENT OF TRANSPORTATION
 IL ROUTE 162 OVER I-55/70 IN TROY
 F.A.I ROUTE 70 SECTION 60-10K-1, 60-10HB
 MADISON COUNTY STATION 499+48.35
 STRUCTURE NO. 060-0338
 DECK PLAN
 RAMPS C & D - BOTTOM BARS
 DESIGNED: BTO DRAWN: BTO
 CHECKED: JAW CHECKED: JAW
 DATE: 03/06

SHT. S-20 OF S-68