



F.A.I. RTE.	SECTION	COUNTY	TOTAL SHEETS	SHEET NO.
70	60-10K-1,60-10HB	MADISON	420	239
STA.	TO STA.			
FED. ROAD DIST. NO.	ILLINOIS	FED. AID PROJECT		
CONTRACT NO. 76709				

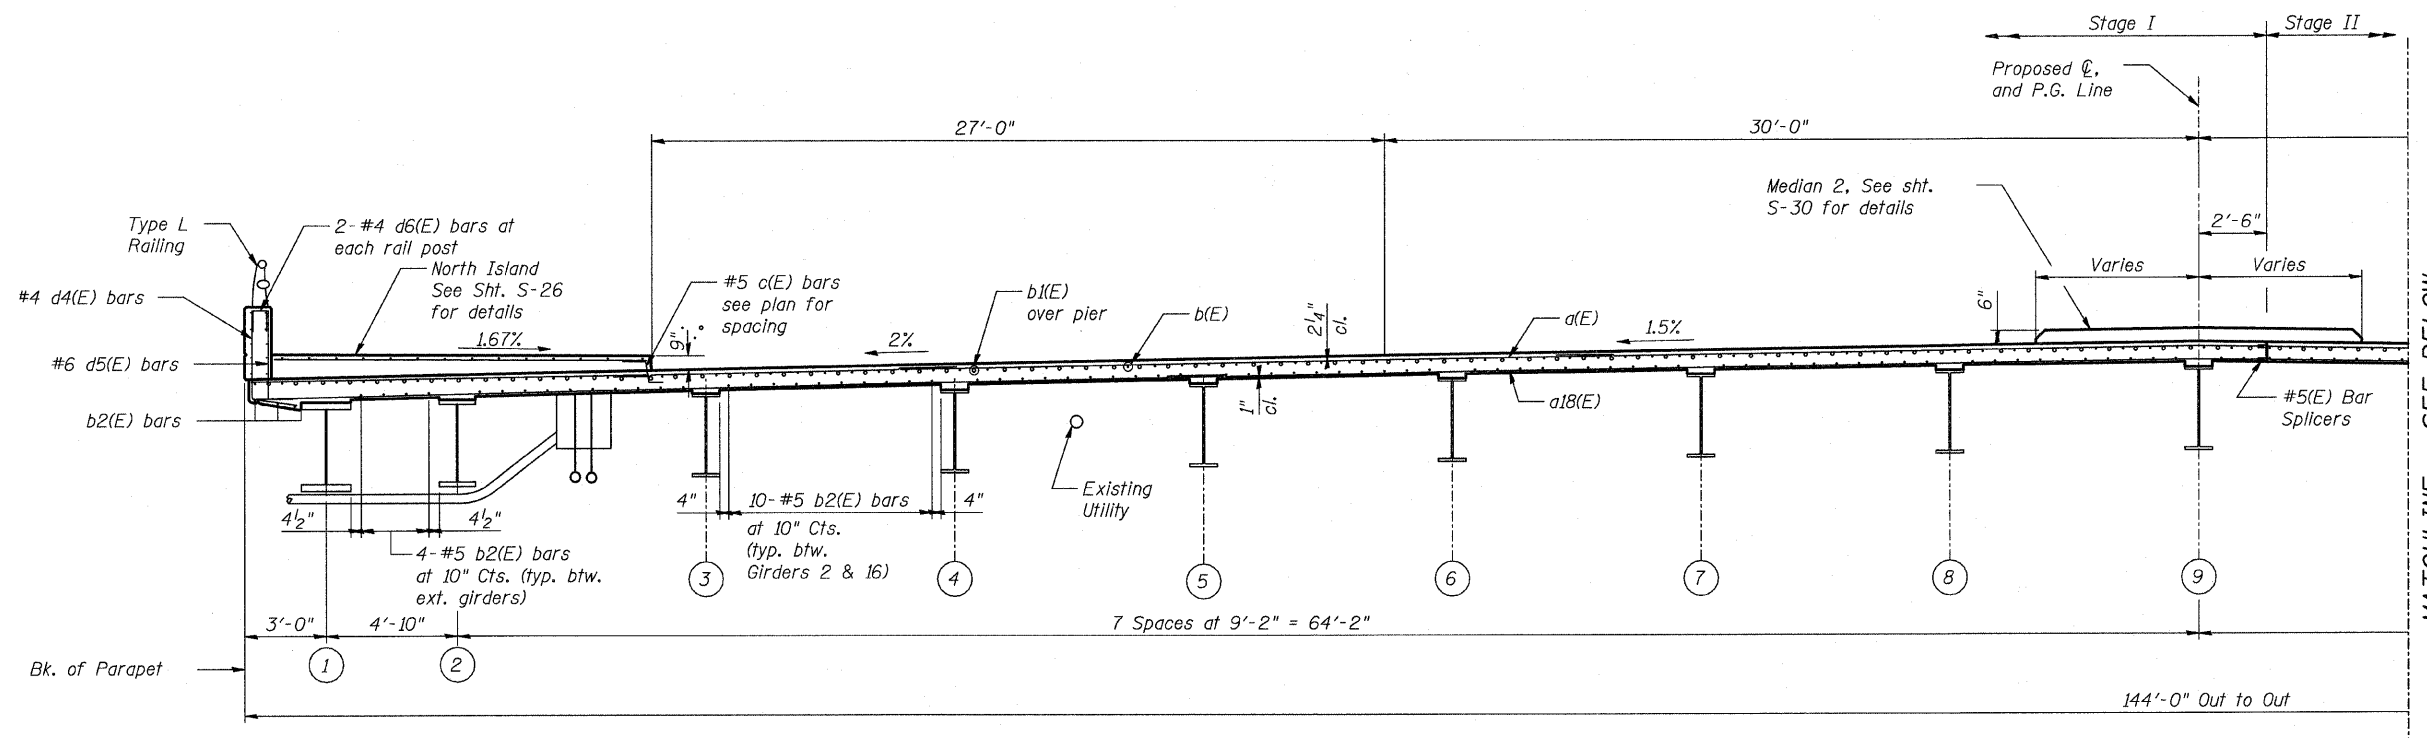

MATCHLINE - SEE BELOW

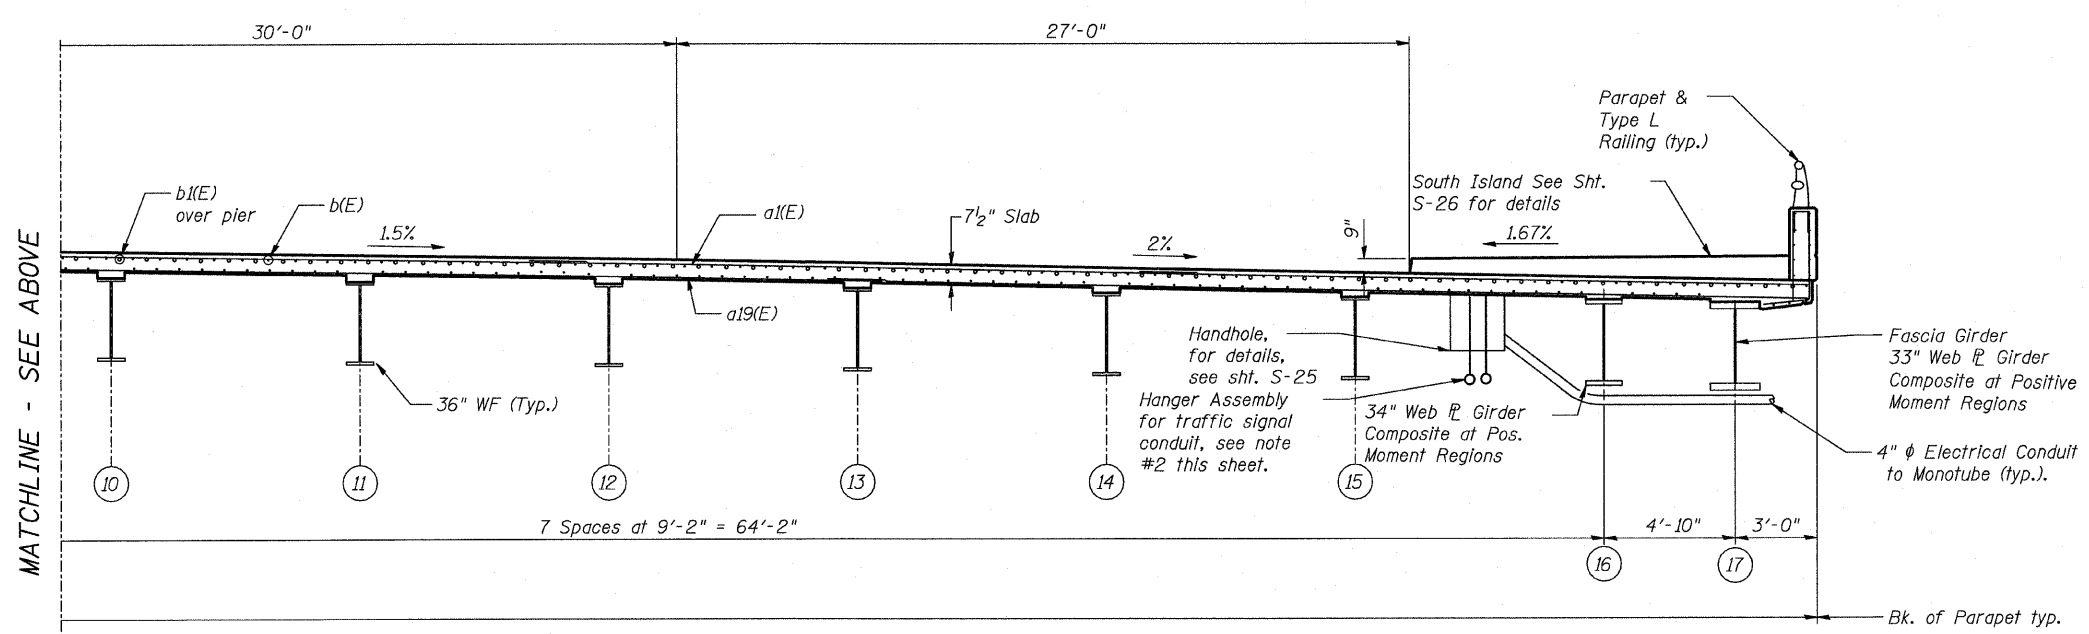

MATCHLINE - SEE ABOVE

DECK CROSS SECTION AT PIER

- NOTES:**
1. Reinforcement bars designated (E) shall be epoxy coated.
 2. Concrete inserts for traffic signal conduits. Refer to Traffic Signal plans for details. The cost of installation included with the pay item, "Concrete Superstructure".

SHT. S-21 OF S-68



REVISIONS	
NAME	DATE

ILLINOIS DEPARTMENT OF TRANSPORTATION
 IL ROUTE 162 OVER I-55/70 IN TROY
 F.A.I ROUTE 70 SECTION 60-10K-1, 60-10HB
 MADISON COUNTY STATION 499+48.35
 STRUCTURE NO. 060-0338

DECK CROSS SECTION - IL 162

DESIGNED: BTO
 CHECKED: JAW

DRAWN: BTO
 CHECKED: JAW

DATE: 03/06