




|                     |         |                           |              |                    |
|---------------------|---------|---------------------------|--------------|--------------------|
| F.A.I. RTE.         | SECTION | COUNTY                    | TOTAL SHEETS | SHEET NO.          |
| 70                  | *       | MADISON                   | 420          | 307                |
| STA.                |         | TO STA.                   |              |                    |
| FED. ROAD DIST. NO. |         | ILLINOIS FED. AID PROJECT |              | CONTRACT NO. 76709 |
| 60-10K-1, 60-10HB   |         |                           |              |                    |

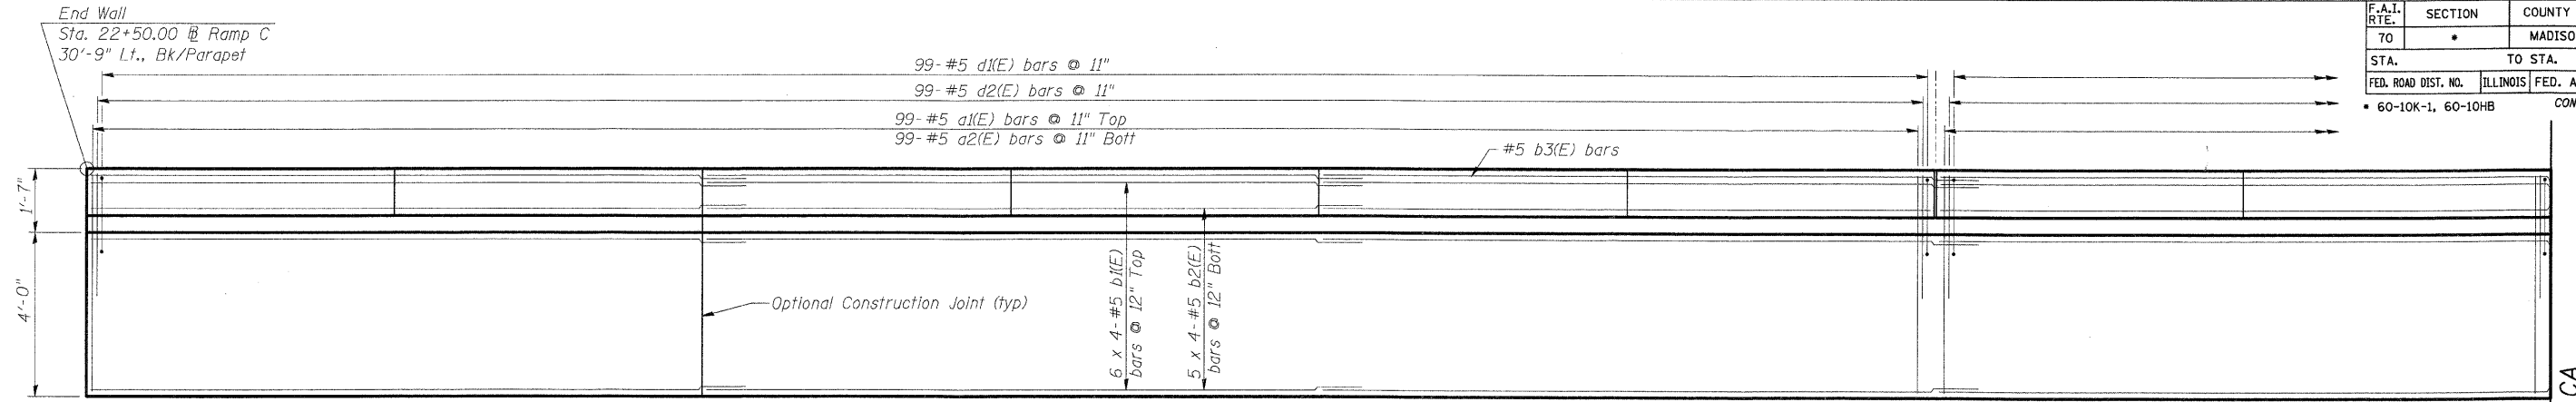


**SHOULDER PLAN**

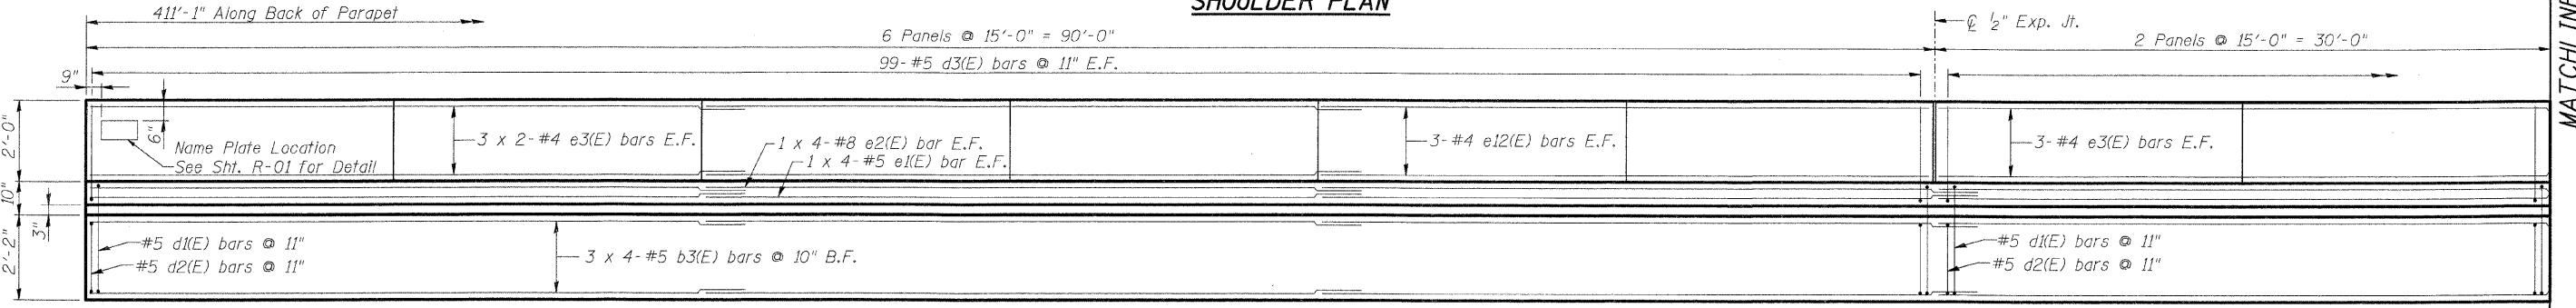

**INSIDE PARAPET ELEVATION**

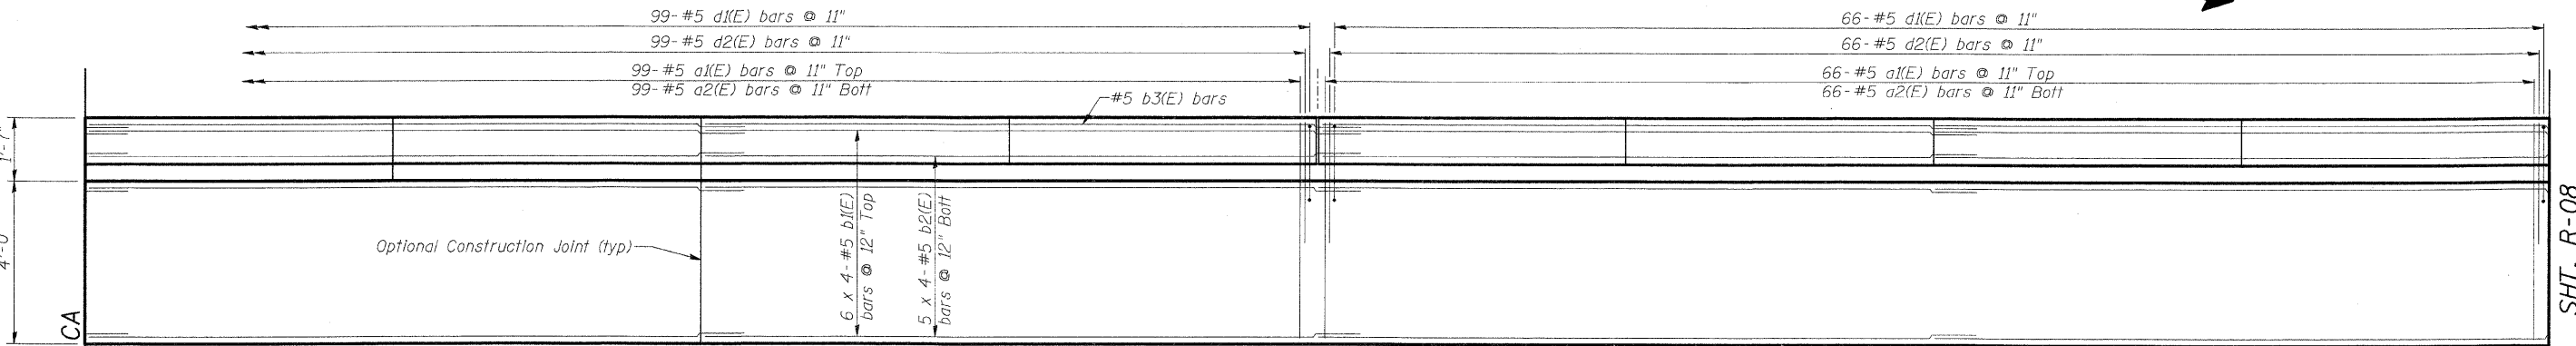

**SHOULDER PLAN**

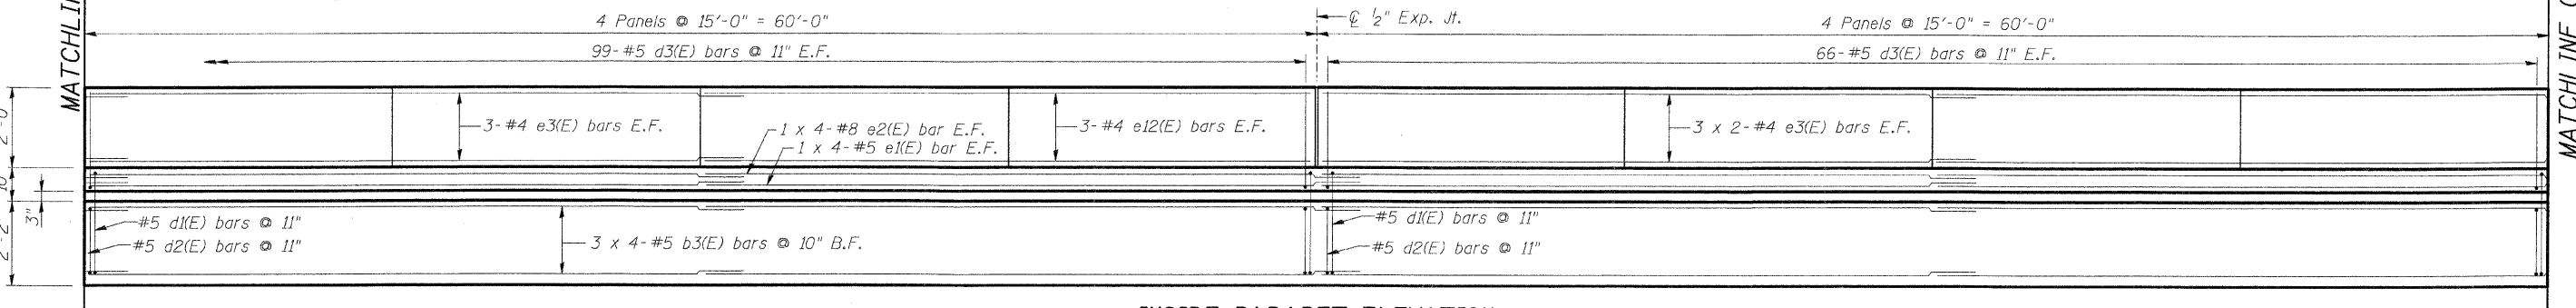

**INSIDE PARAPET ELEVATION**



| REVISIONS |      |
|-----------|------|
| NAME      | DATE |
|           |      |
|           |      |
ILLINOIS DEPARTMENT OF TRANSPORTATION  
 IL ROUTE 162 OVER I-55/70 IN TROY  
 F.A.I ROUTE 70 SECTION 60-10K-1, 60-10HB  
 MADISON COUNTY STA. 17+40 TO STA. 22+50  
 STRUCTURE NO. 060-W006

PARAPET ELEVATIONS & SHOULDER PLANS  
 RAMP C  
 DRAWN BY KM  
 CHECKED BY BJB  
 DATE: 05/2006

**MIN. BAR LAP**  
 #4 - 1'-4"  
 #5 - 2'-2"  
 #8 - 4'-6"

Sht. R-07 of R-13  
**STV Incorporated**  
 Engineers/Architects/Planners/Construction Managers  
 200 W. Monroe Street, Suite 1650  
 Chicago, IL 60606-5015  
 312-553-0655, FAX 312-553-0661