
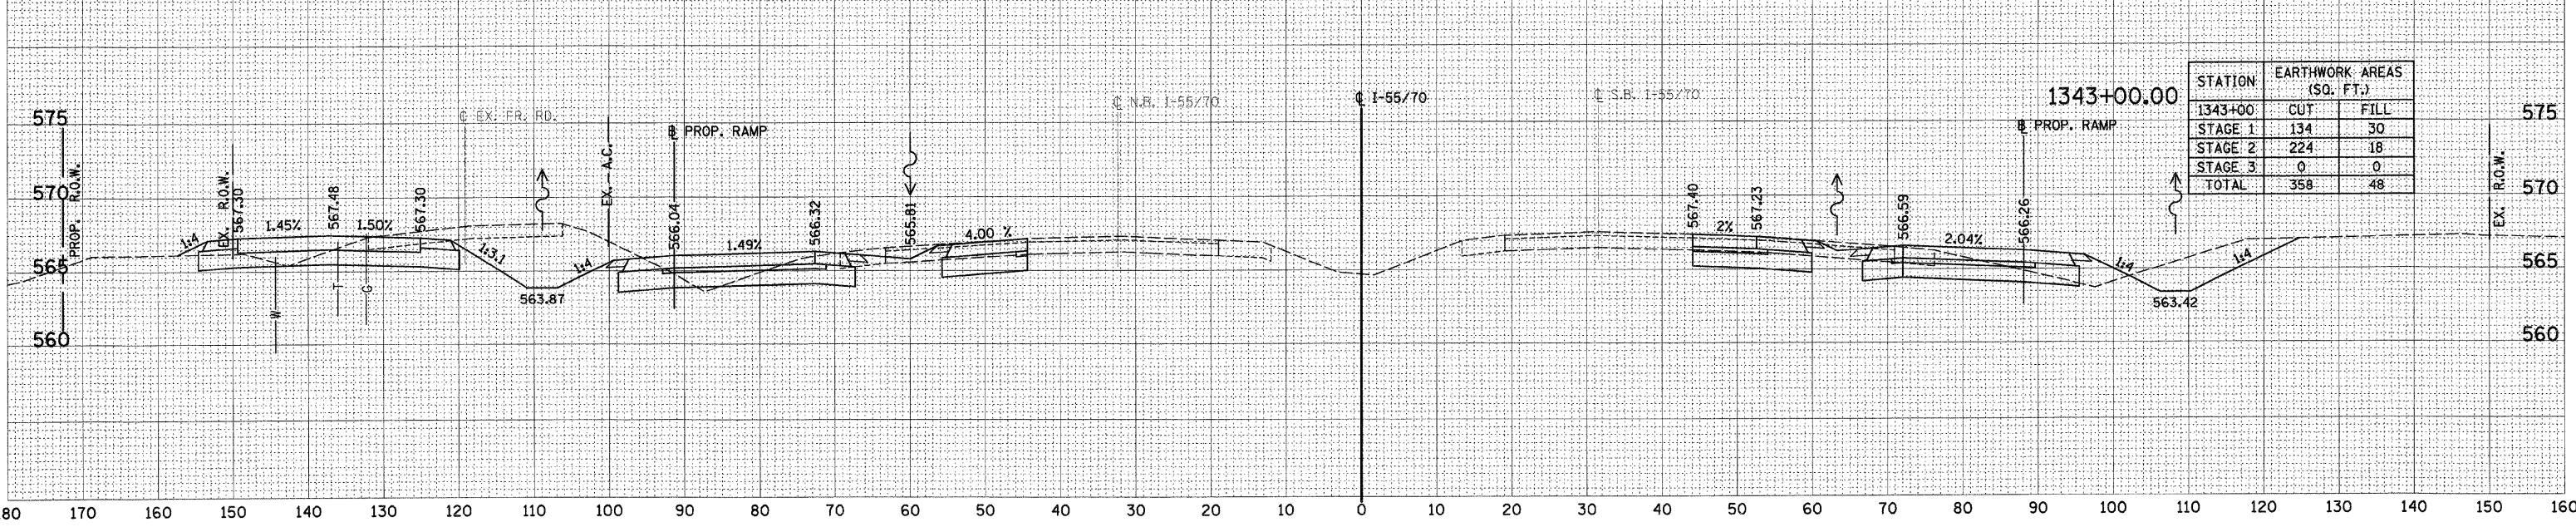
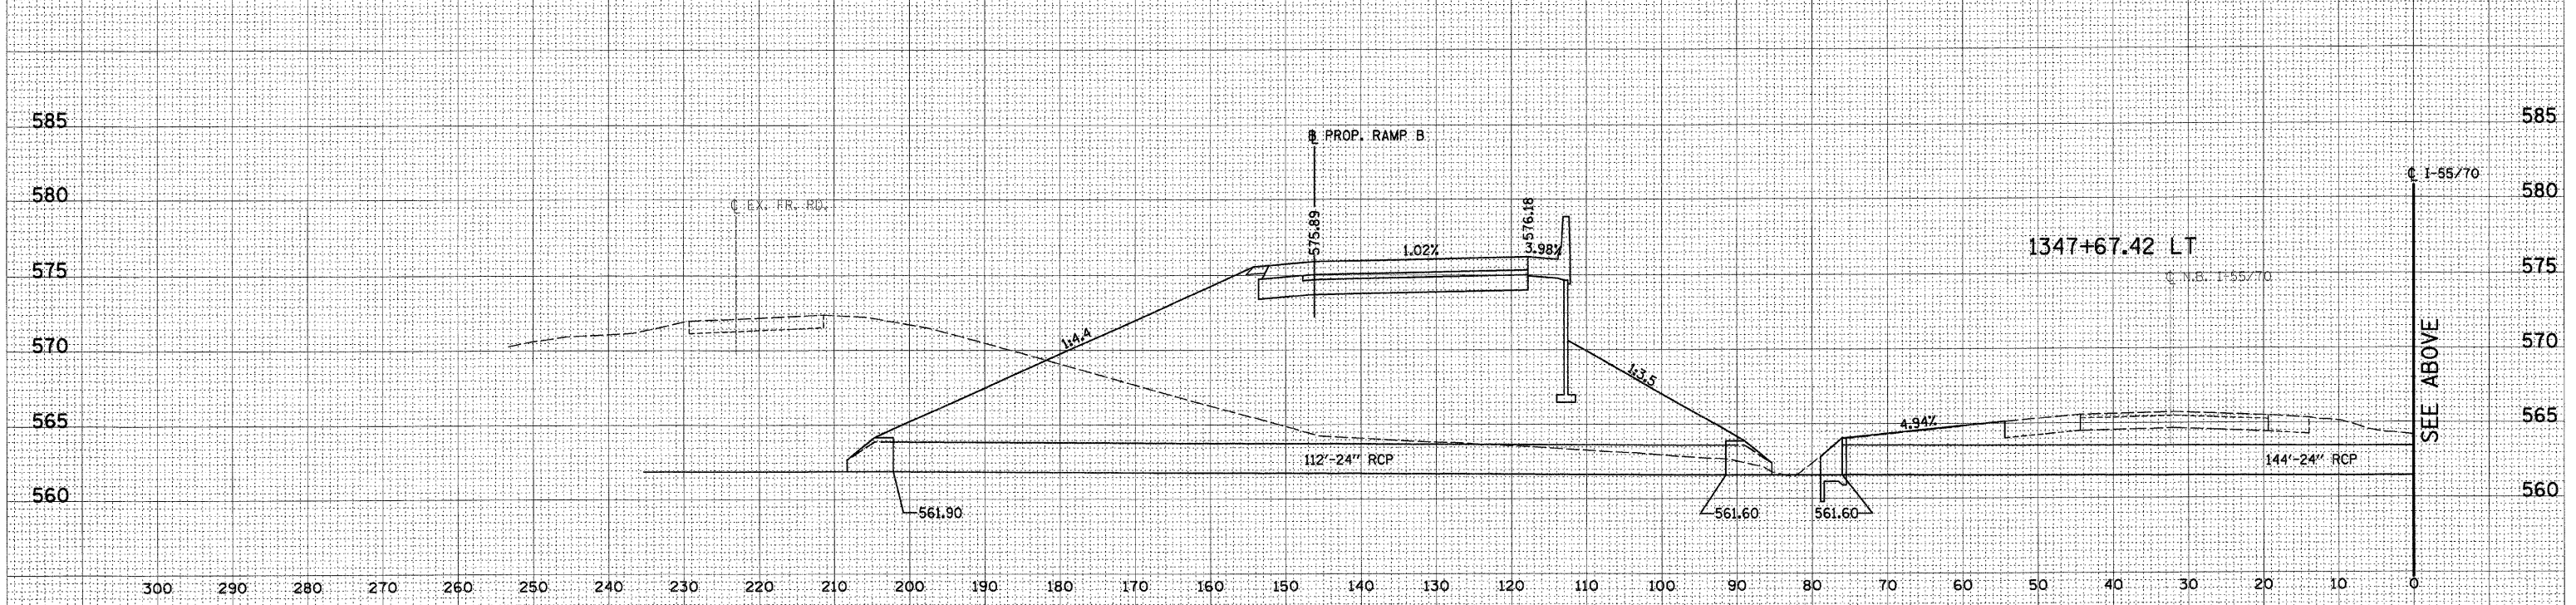


F.A. RTE.	SECTION	COUNTY	TOTAL SHEETS	SHEET NO.
70	60-10K,60-10HB	MADISON	420	325
STA.		TO STA.		
CONTRACT NO. 76709				

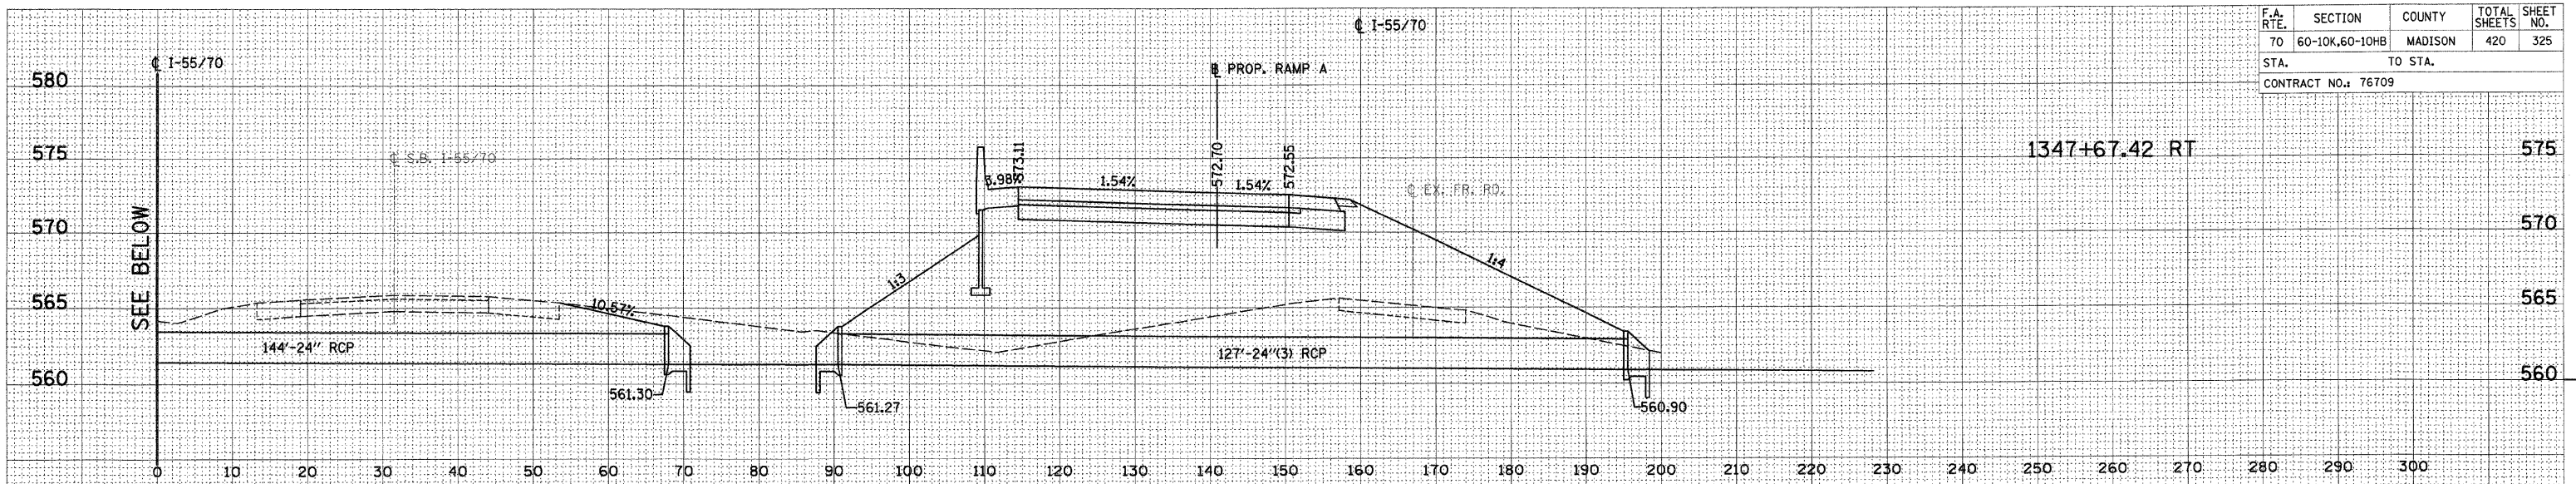

STATION	EARTHWORK AREAS (SQ. FT.)	
	CUT	FILL
1343+00	134	30
STAGE 1	134	30
STAGE 2	224	18
STAGE 3	0	0
TOTAL	358	48

DATE	
BY	
ORIGINAL SURVEY	
PLOTTED	
TEMPLATE	
NO. BOOK	
AREAS CHECKED	

DATE	
BY	
ORIGINAL SURVEY	
PLOTTED	
TEMPLATE	
NO. BOOK	
AREAS CHECKED	