
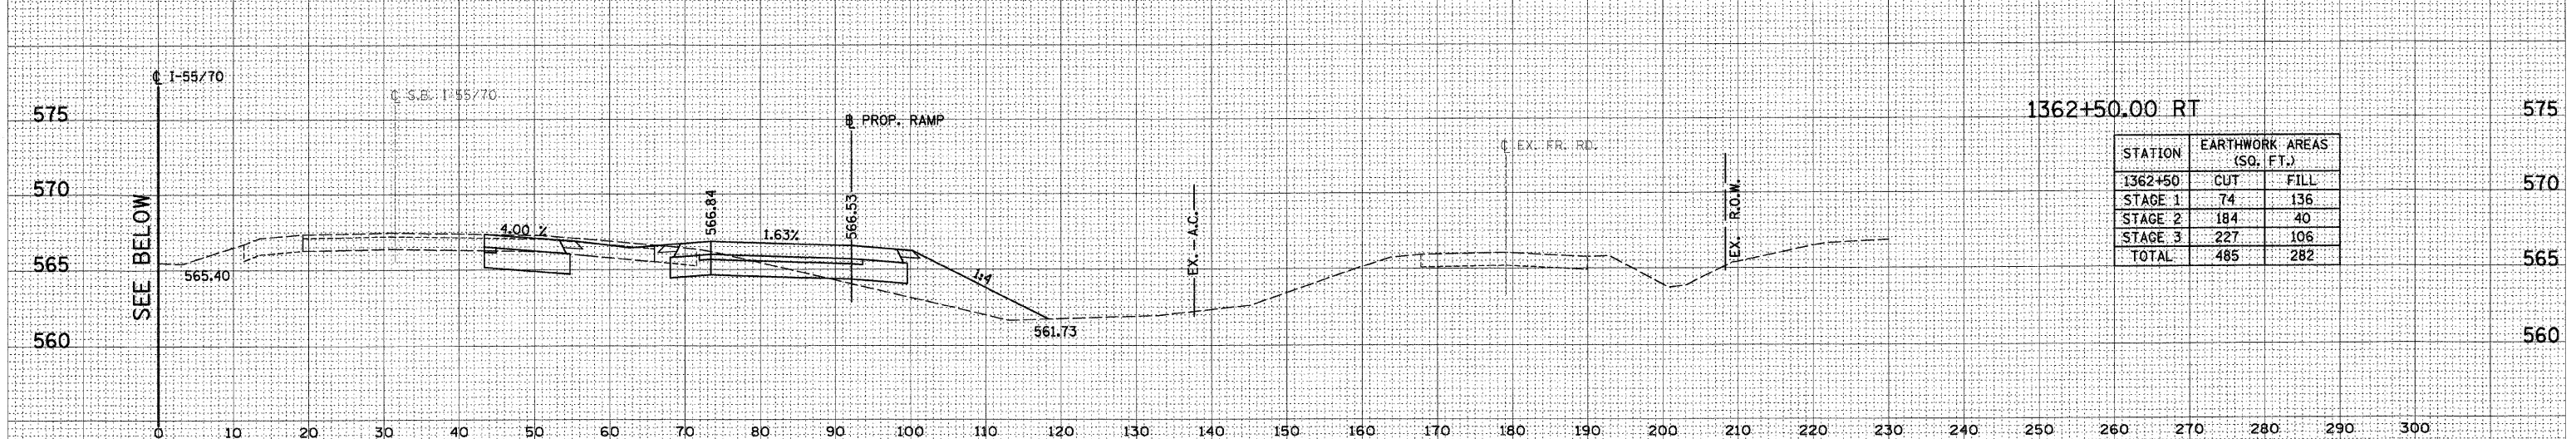


F.A. RTE.	SECTION	COUNTY	TOTAL SHEETS	SHEET NO.
TO	60-10K,60-10HB	MADISON	420	327
STA.	TO STA.			
CONTRACT NO.: 76709				

DATE	BY
SURVEYED	DATE
FLOTTED	
TEMPLATE	
NOTE BOOK	
NO.	
AREAS CHECKED	

DATE	BY
SURVEYED	DATE
FLOTTED	
TEMPLATE	
NOTE BOOK	
NO.	
AREAS CHECKED	

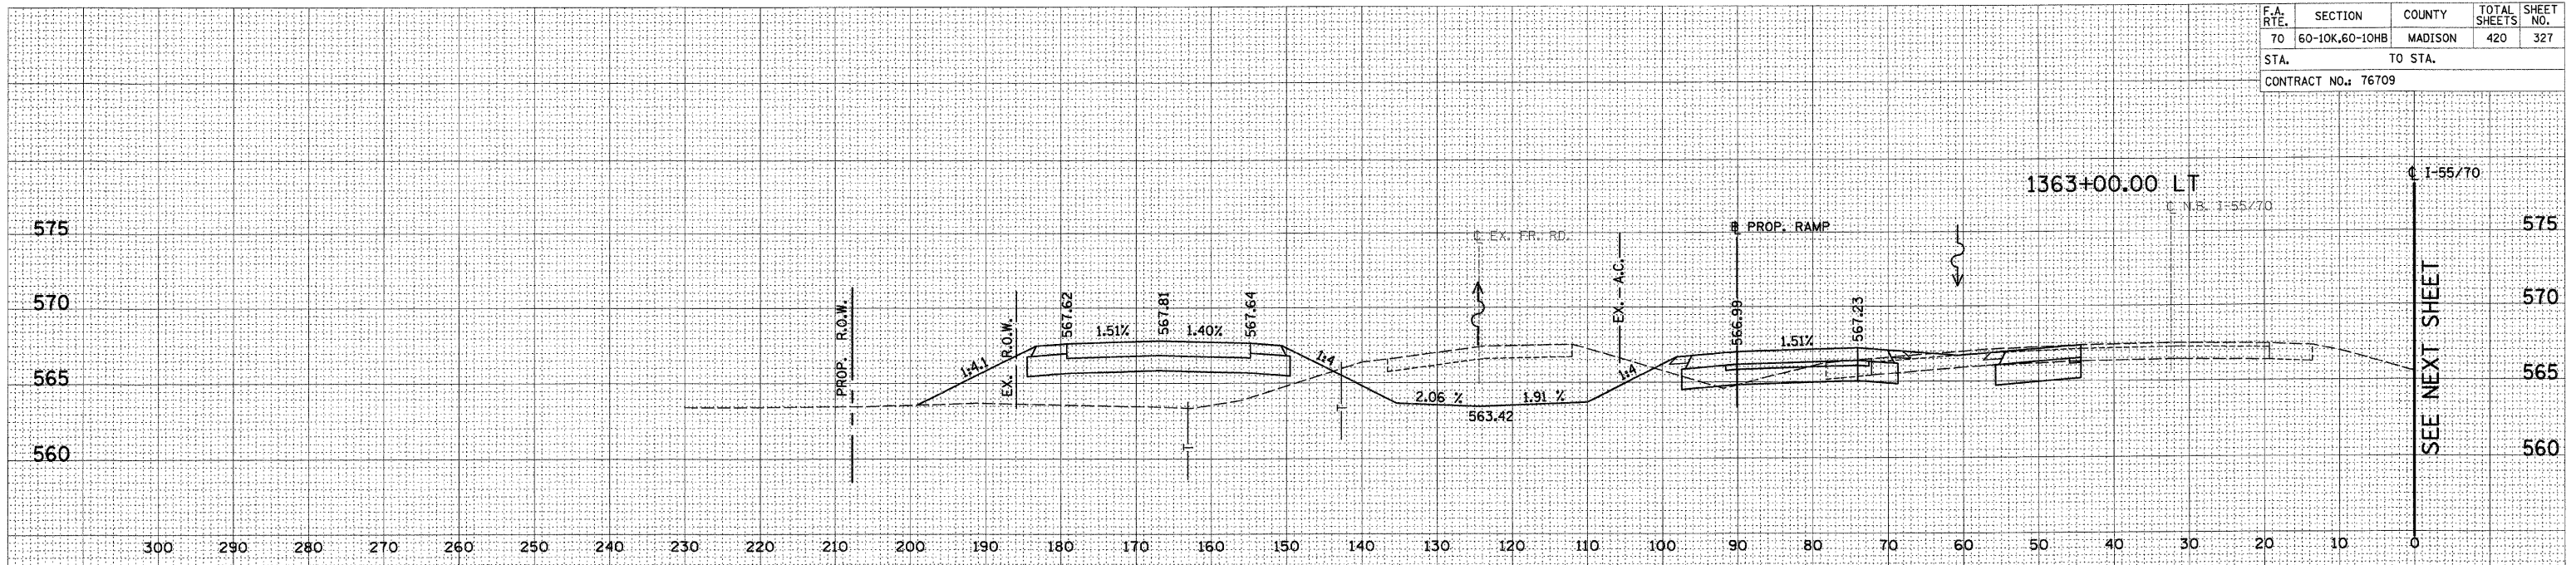

STATION	EARTHWORK AREAS (SQ. FT.)	
	CUT	FILL
1362+50		
STAGE 1	74	136
STAGE 2	184	40
STAGE 3	227	106
TOTAL	485	282

