


F.A. RTE.	SECTION	COUNTY	TOTAL SHEETS	SHEET NO.
70	60-10K,60-10HB	MADISON	420	350
STA.		TO STA.		
CONTRACT NO.: 76709				

DATE	BY

DATE	BY

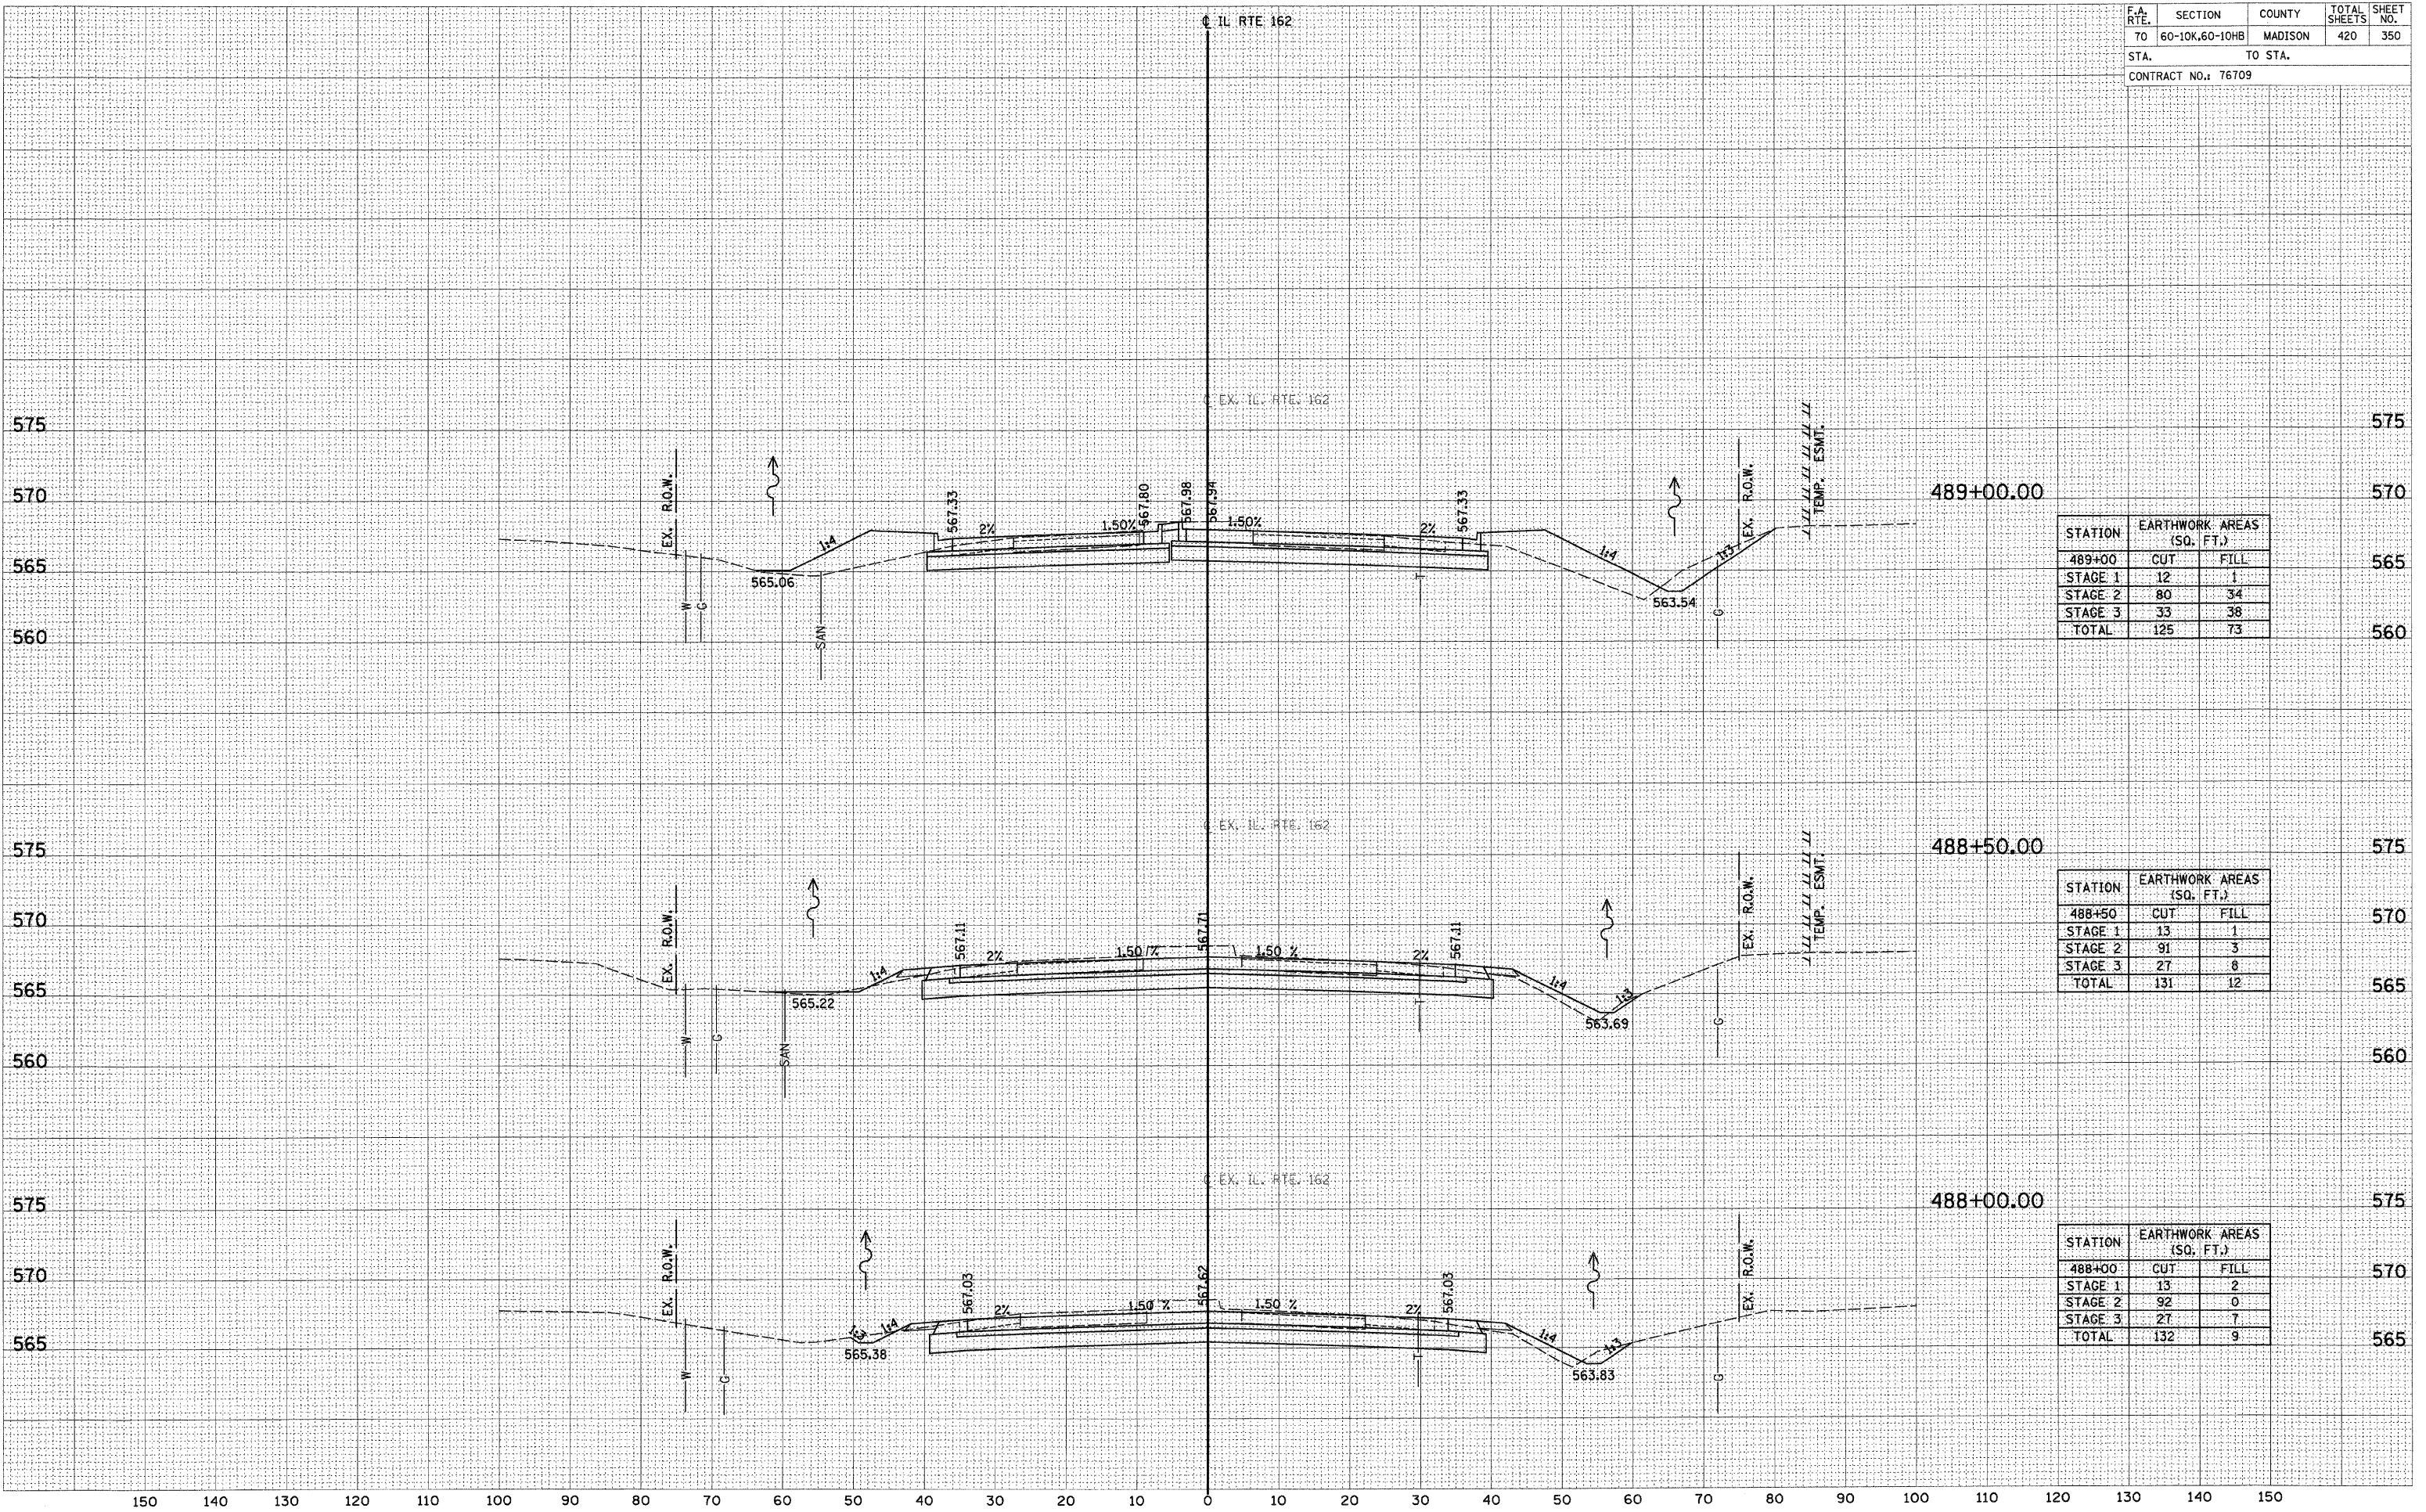

STATION	EARTHWORK AREAS (SQ. FT.)	
	CUT	FILL
489+00		
STAGE 1	12	1
STAGE 2	80	34
STAGE 3	33	38
TOTAL	125	73

STATION	EARTHWORK AREAS (SQ. FT.)	
	CUT	FILL
488+50		
STAGE 1	13	1
STAGE 2	91	3
STAGE 3	27	8
TOTAL	131	12

STATION	EARTHWORK AREAS (SQ. FT.)	
	CUT	FILL
488+00		
STAGE 1	13	2
STAGE 2	92	0
STAGE 3	27	7
TOTAL	132	9