


F.A. RTE.	SECTION	COUNTY	TOTAL SHEETS	SHEET NO.
70	60-10K,60-10HB	MADISON	420	356
STA.		TO STA.		
CONTRACT NO.: 76709				

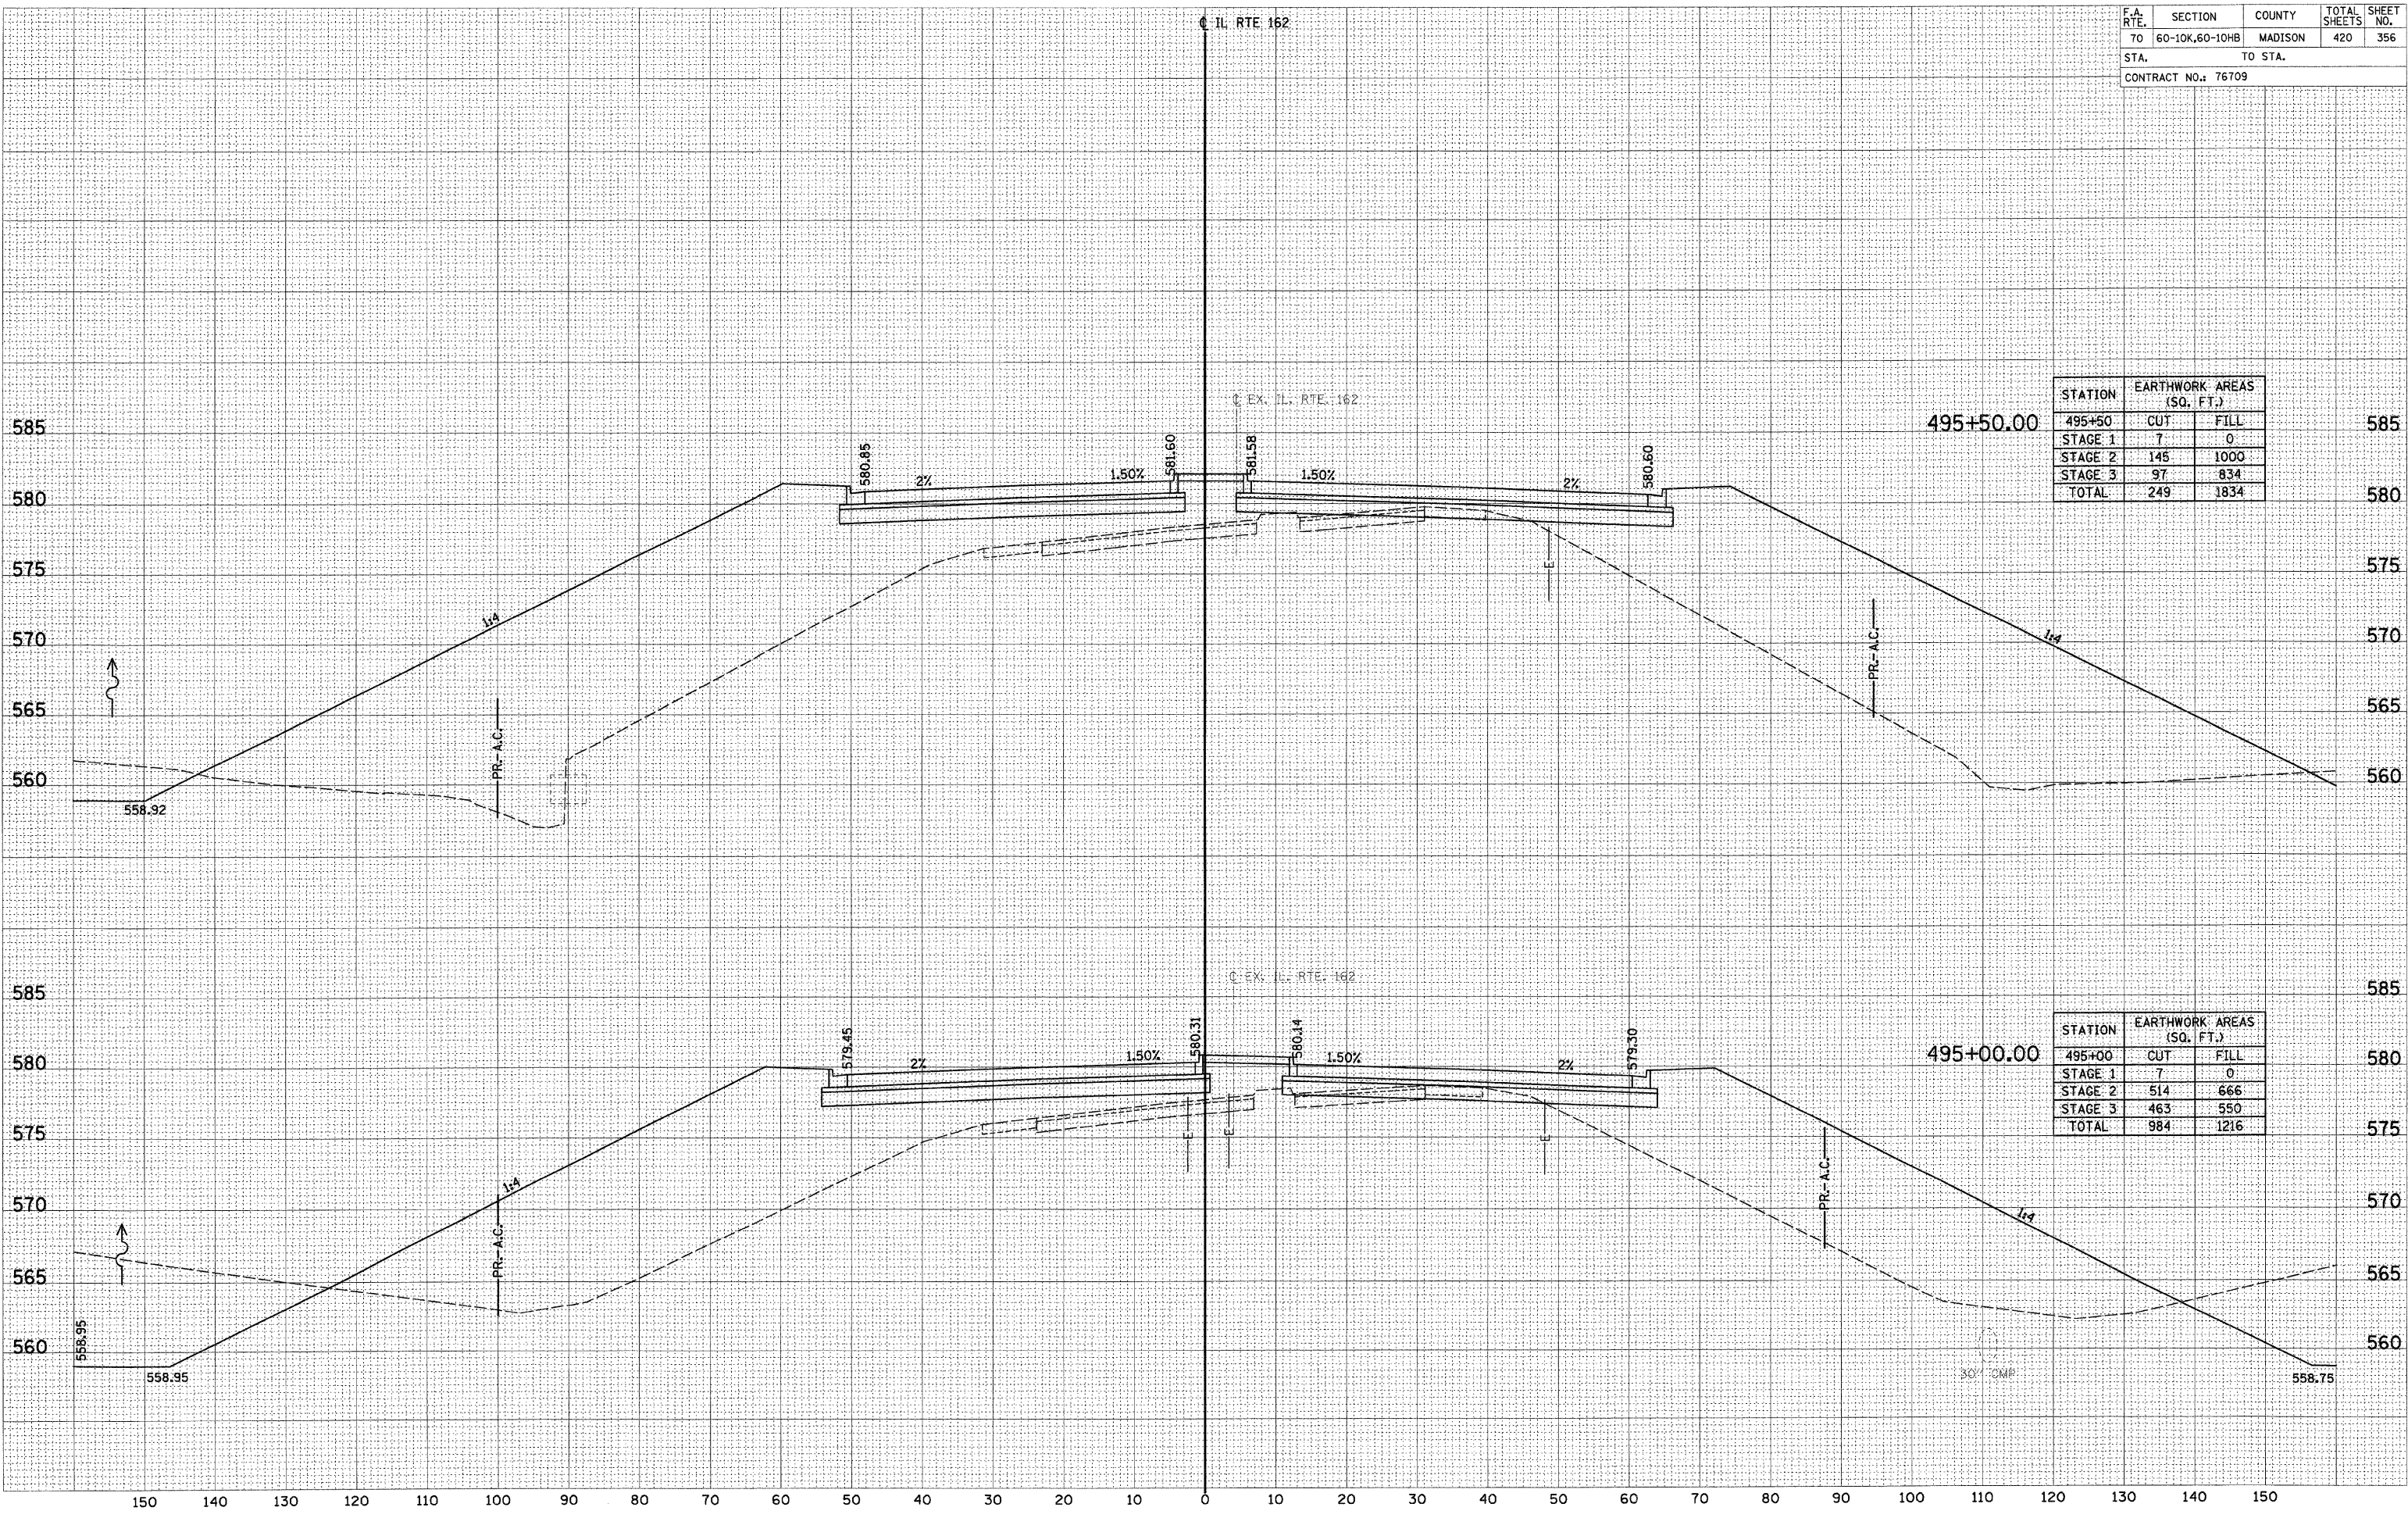

STATION	EARTHWORK AREAS (SQ. FT.)	
	CUT	FILL
495+50	7	0
STAGE 2	145	1000
STAGE 3	97	834
TOTAL	249	1834

STATION	EARTHWORK AREAS (SQ. FT.)	
	CUT	FILL
495+00	7	0
STAGE 2	514	666
STAGE 3	463	550
TOTAL	984	1216

DATE
BY
SURVEYED
PLOTTED
NOTE BOOK
AREAS
AREAS CHECKED

DATE
BY
ORIGINAL SURVEY
PLOTTED
NOTE BOOK
AREAS
AREAS CHECKED