


F.A. RTE.	SECTION	COUNTY	TOTAL SHEETS	SHEET NO.
70	60-10K,60-10HB	MADISON	420	362
STA. TO STA.				
CONTRACT NO.: 76709				

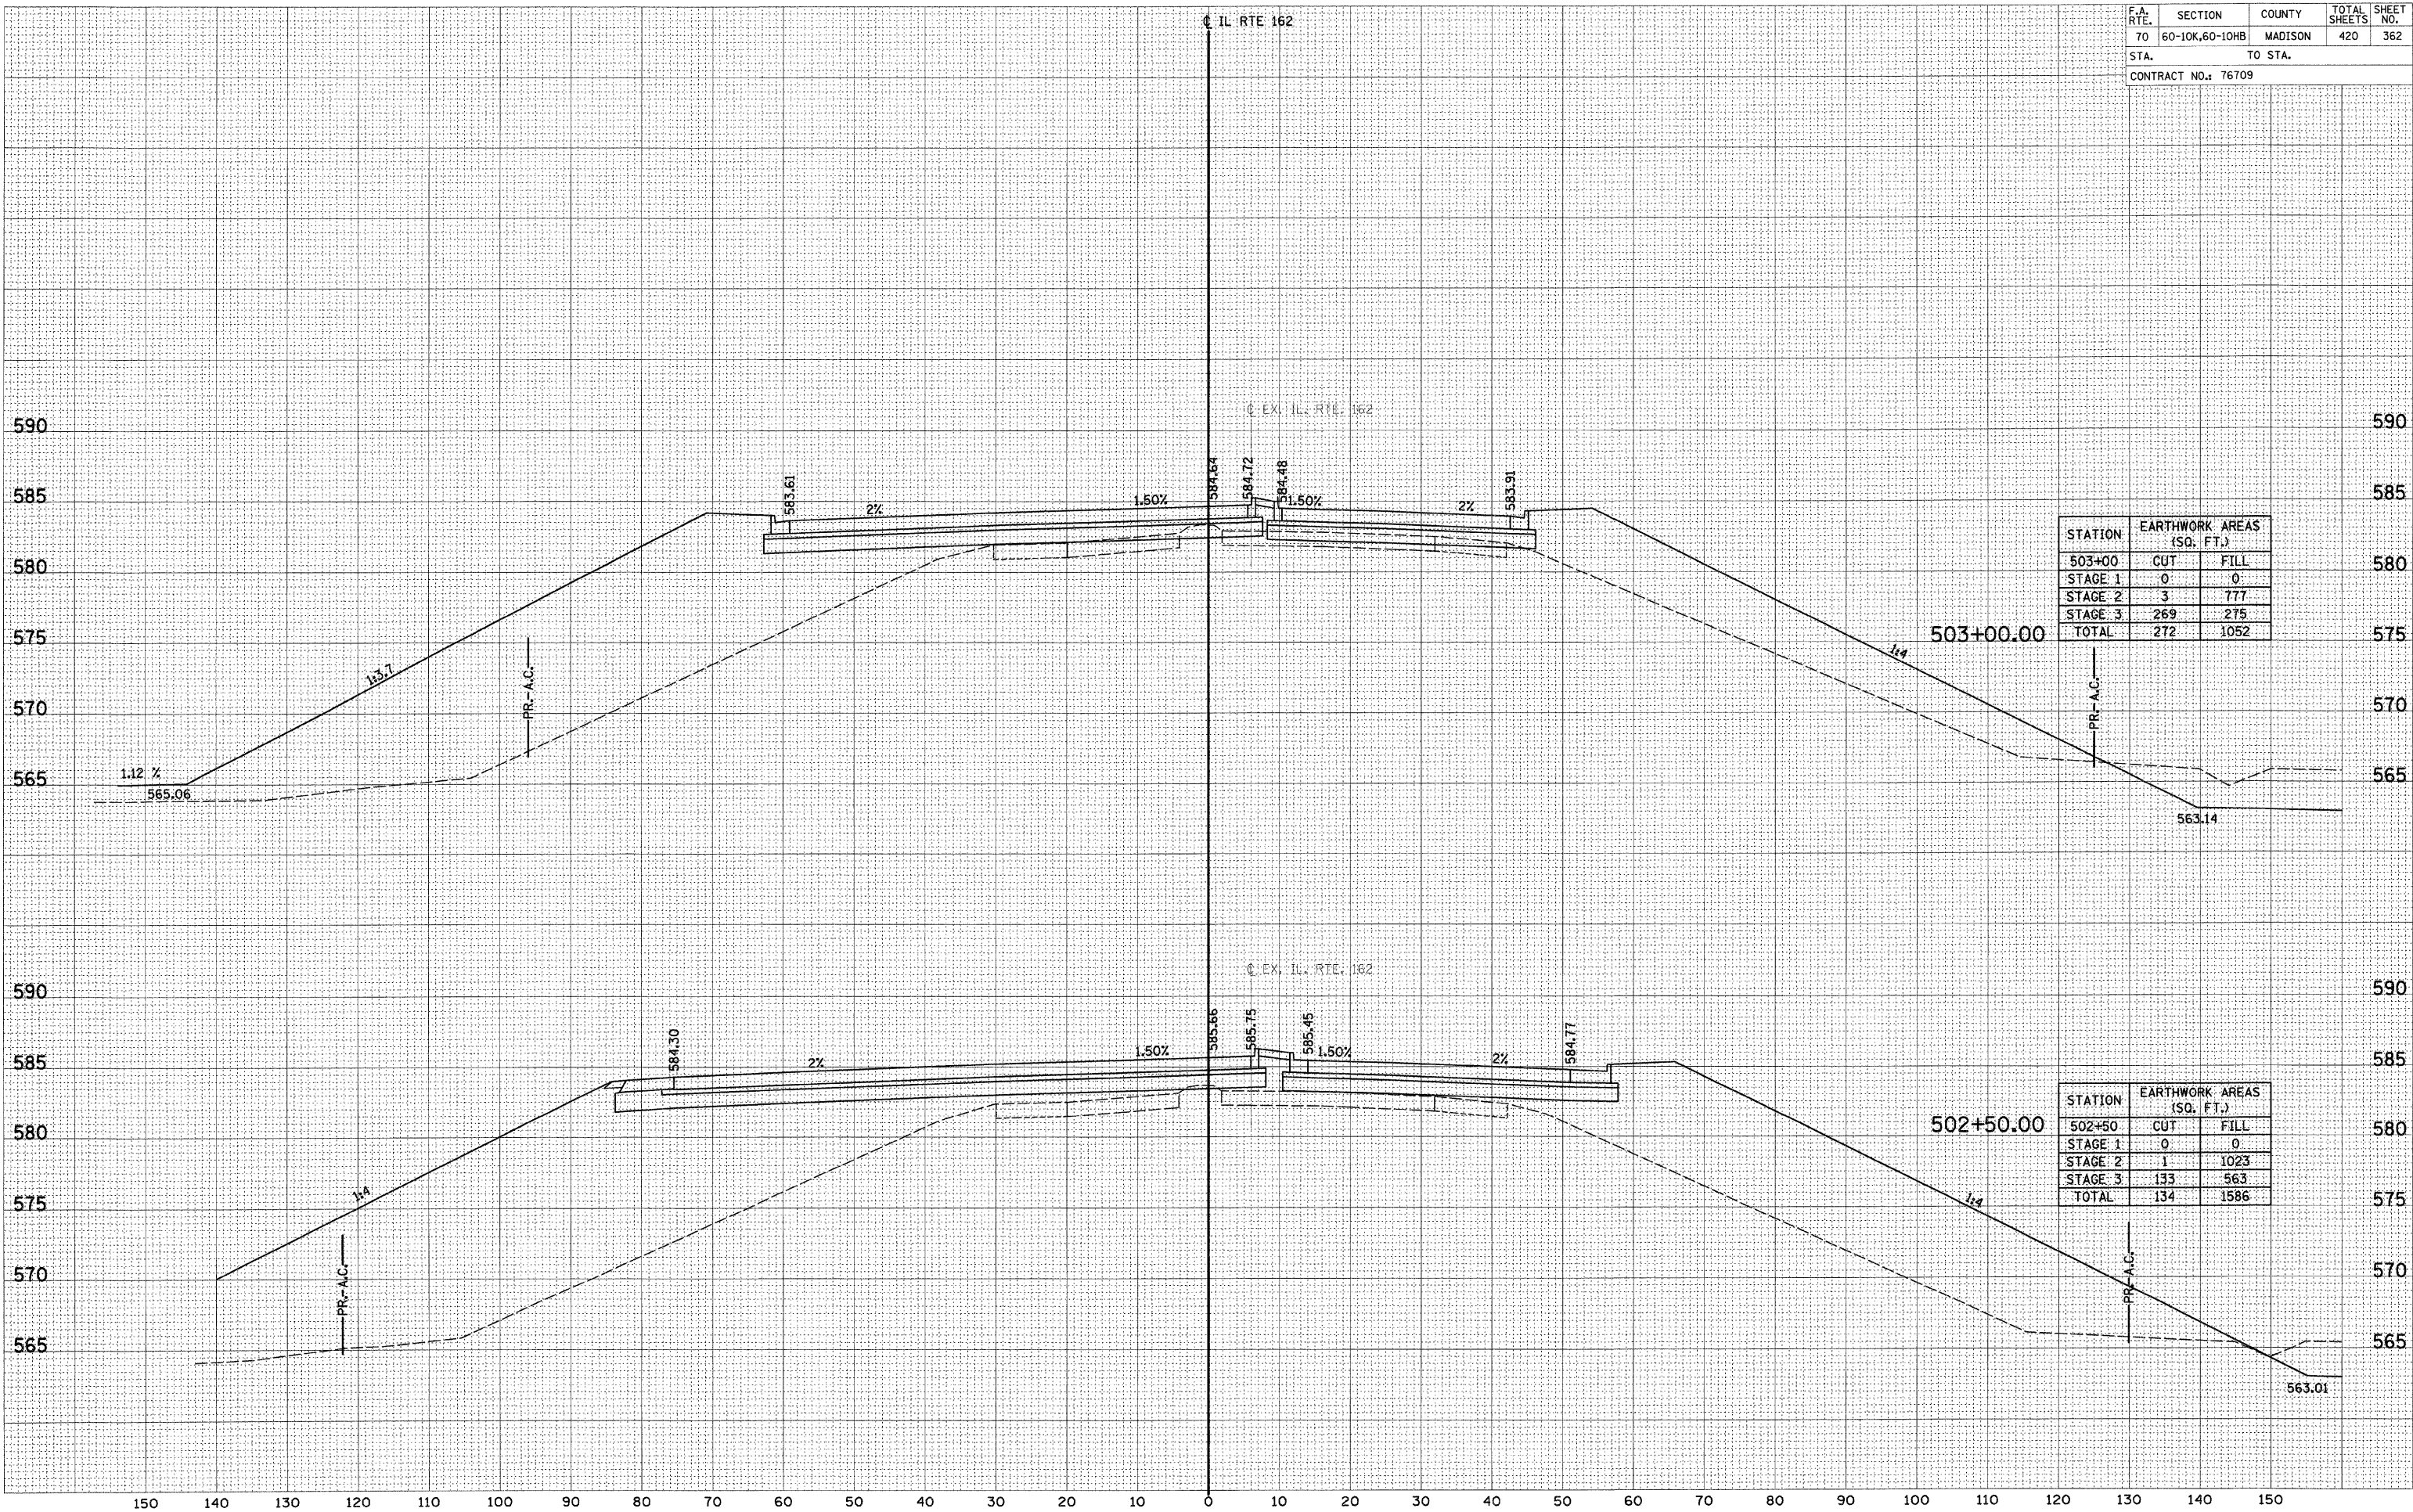

STATION	EARTHWORK AREAS (SQ. FT.)	
	CUT	FILL
503+00	0	0
STAGE 1	0	0
STAGE 2	3	777
STAGE 3	269	275
TOTAL	272	1052

STATION	EARTHWORK AREAS (SQ. FT.)	
	CUT	FILL
502+50	0	0
STAGE 1	0	0
STAGE 2	1	1023
STAGE 3	133	563
TOTAL	134	1586

DATE \_\_\_\_\_  
 BY \_\_\_\_\_  
 SURVEYED \_\_\_\_\_  
 PLOTTED \_\_\_\_\_  
 NOTE BOOK \_\_\_\_\_  
 AREAS CHECKED \_\_\_\_\_

DATE \_\_\_\_\_  
 BY \_\_\_\_\_  
 ORIGINAL SURVEY \_\_\_\_\_  
 PLOTTED \_\_\_\_\_  
 NOTE BOOK \_\_\_\_\_  
 AREAS CHECKED \_\_\_\_\_