


F.A. RTE.	SECTION	COUNTY	TOTAL SHEETS	SHEET NO.
70	60-10K,60-10HB	MADISON	420	363
STA.		TO STA.		
CONTRACT NO.: 76709				

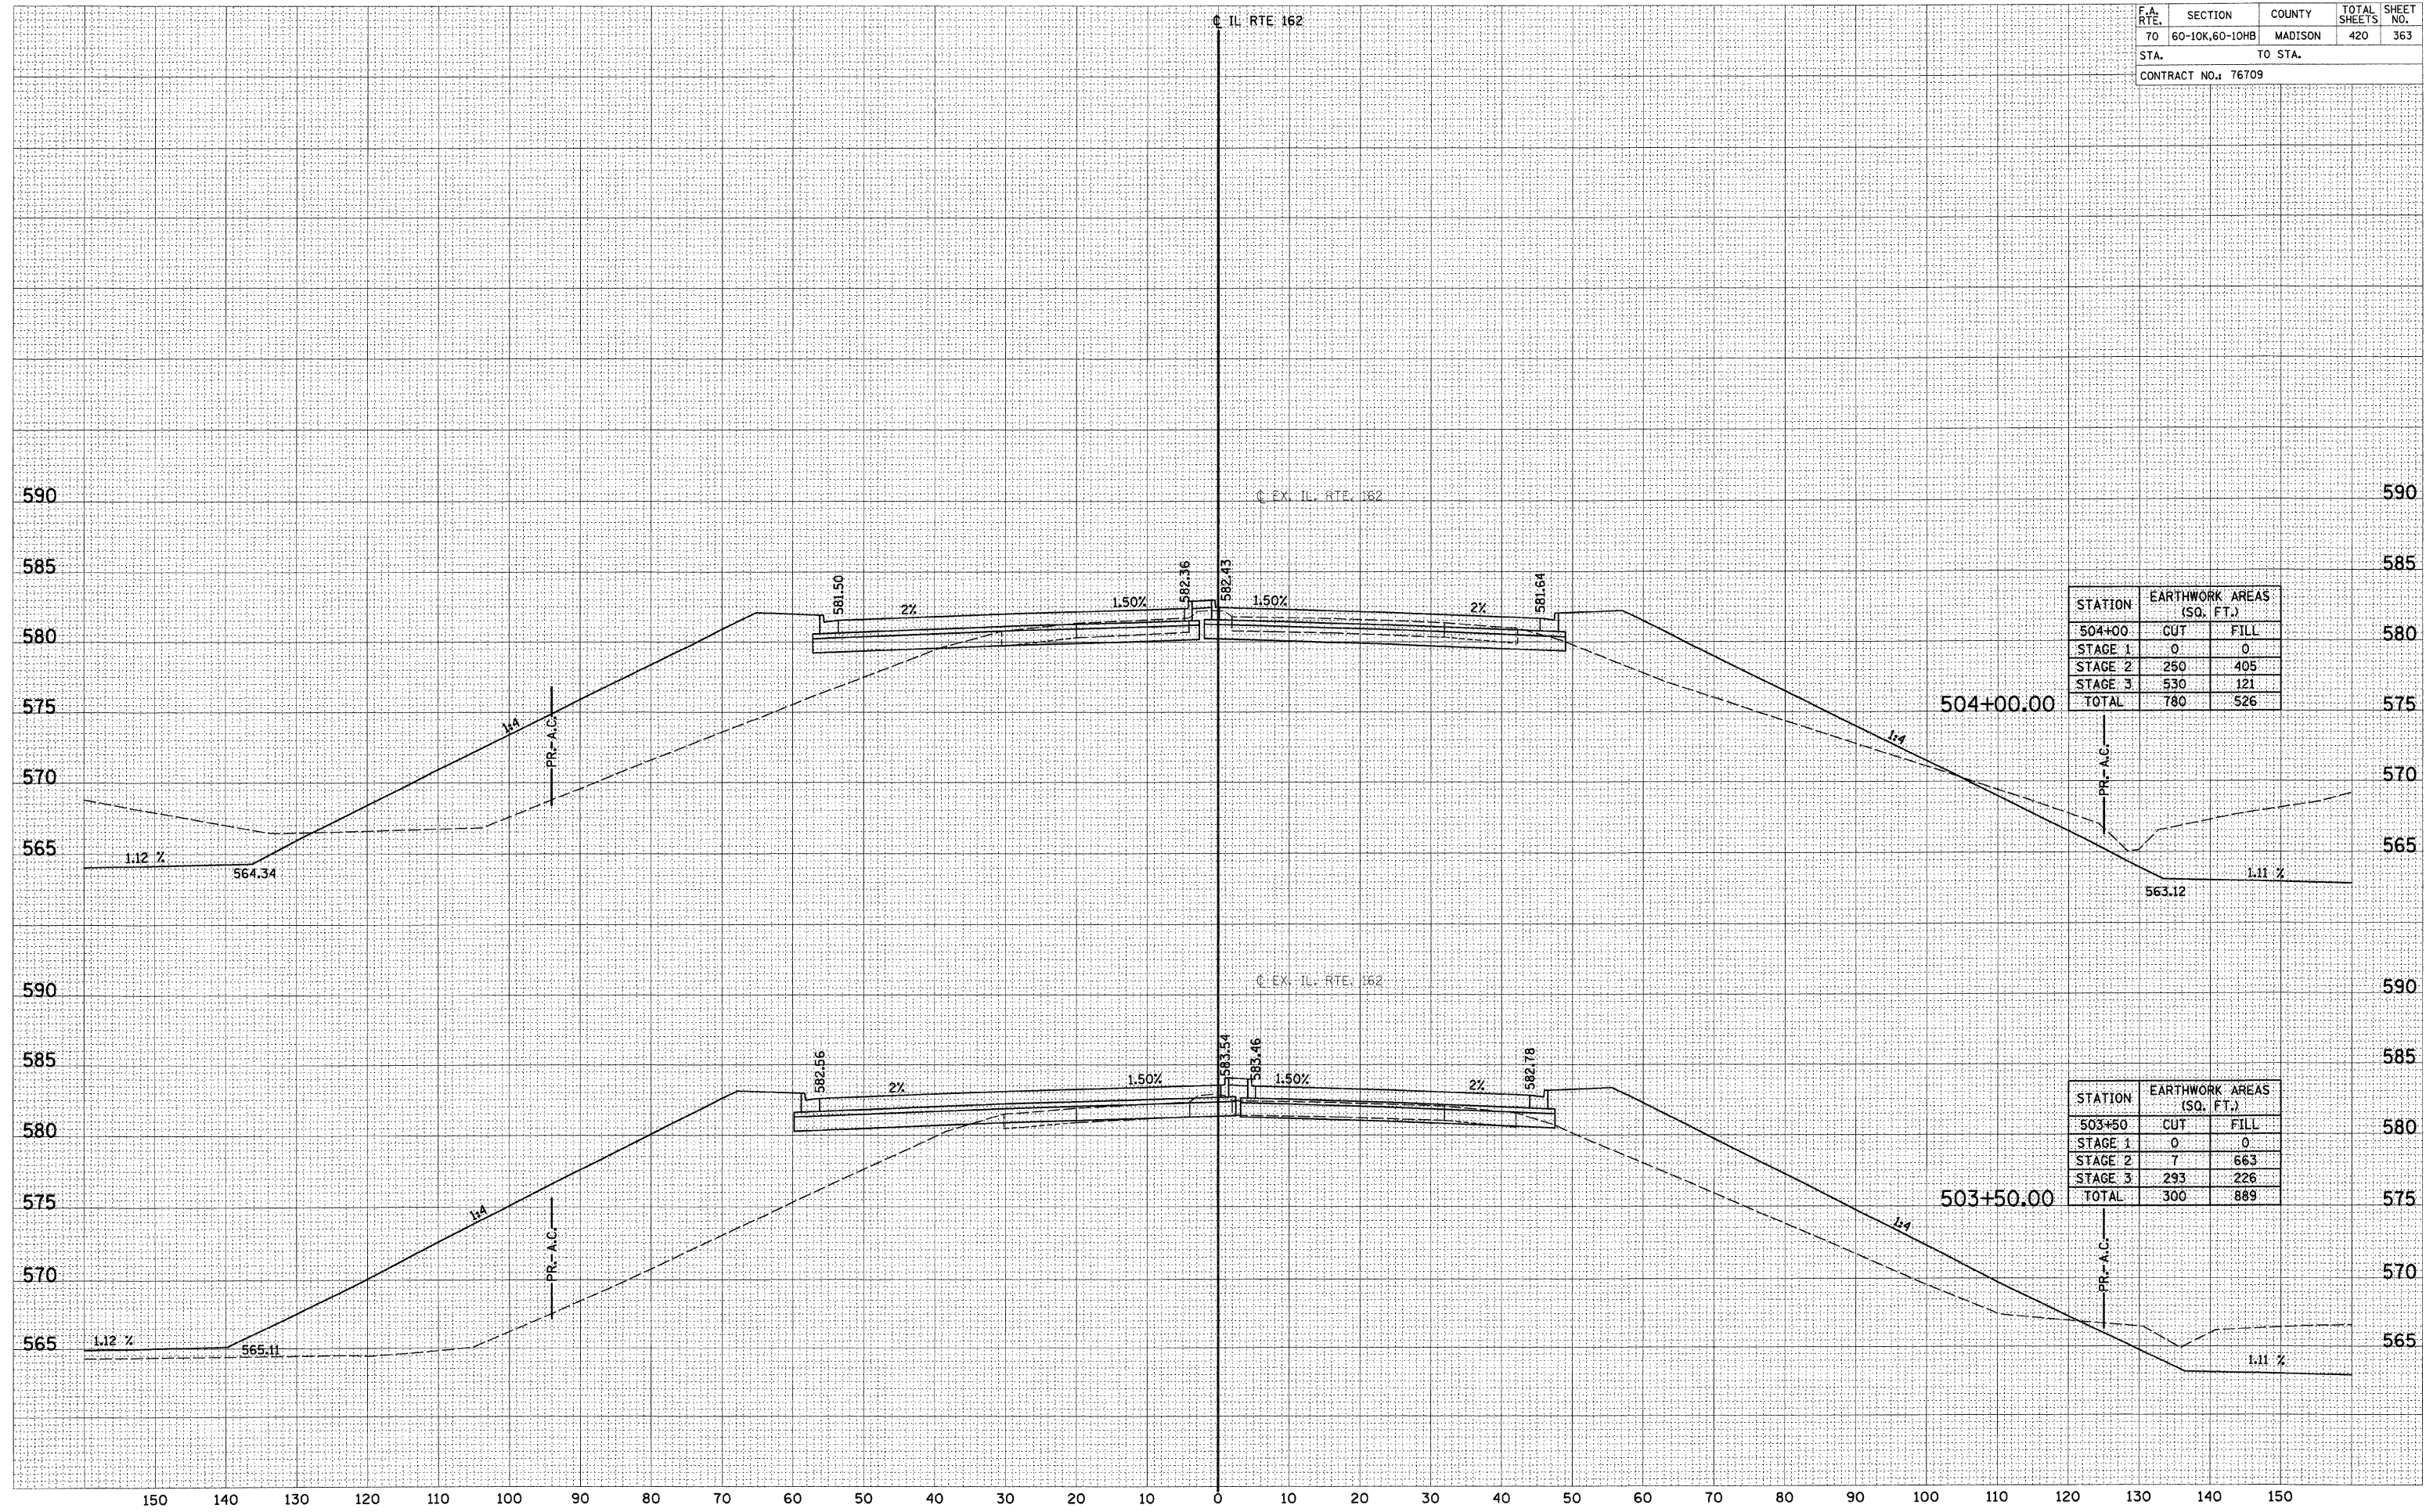

STATION	EARTHWORK AREAS (SQ. FT.)	
	CUT	FILL
504+00		
STAGE 1	0	0
STAGE 2	250	405
STAGE 3	530	121
TOTAL	780	526

STATION	EARTHWORK AREAS (SQ. FT.)	
	CUT	FILL
503+50		
STAGE 1	0	0
STAGE 2	7	663
STAGE 3	293	226
TOTAL	300	889

DATE	
BY	
FINAL SURVEY	
REVISION	
NOTE BOOK	
TEMPLATE	
AREAS	
AREAS CHECKED	

DATE	
BY	
ORIGINAL SURVEY	
REVISION	
NOTE BOOK	
TEMPLATE	
AREAS	
AREAS CHECKED	