


F.A. RTE.	SECTION	COUNTY	TOTAL SHEETS	SHEET NO.
70	60-10K,60-10HB	MADISON	420	364

STA. TO STA.
CONTRACT NO.: 76709

STATION	EARTHWORK AREAS (SQ. FT.)		
	CUT	FILL	
505+50	0	0	580
STAGE 1	451	21	
STAGE 3	546	6	
TOTAL	997	27	575

STATION	EARTHWORK AREAS (SQ. FT.)		
	CUT	FILL	
505+00	0	0	585
STAGE 1	1267	12	
STAGE 3	1411	9	
TOTAL	2678	21	580

STATION	EARTHWORK AREAS (SQ. FT.)		
	CUT	FILL	
504+50	0	0	585
STAGE 1	1134	155	
STAGE 3	1223	57	
TOTAL	2357	212	580

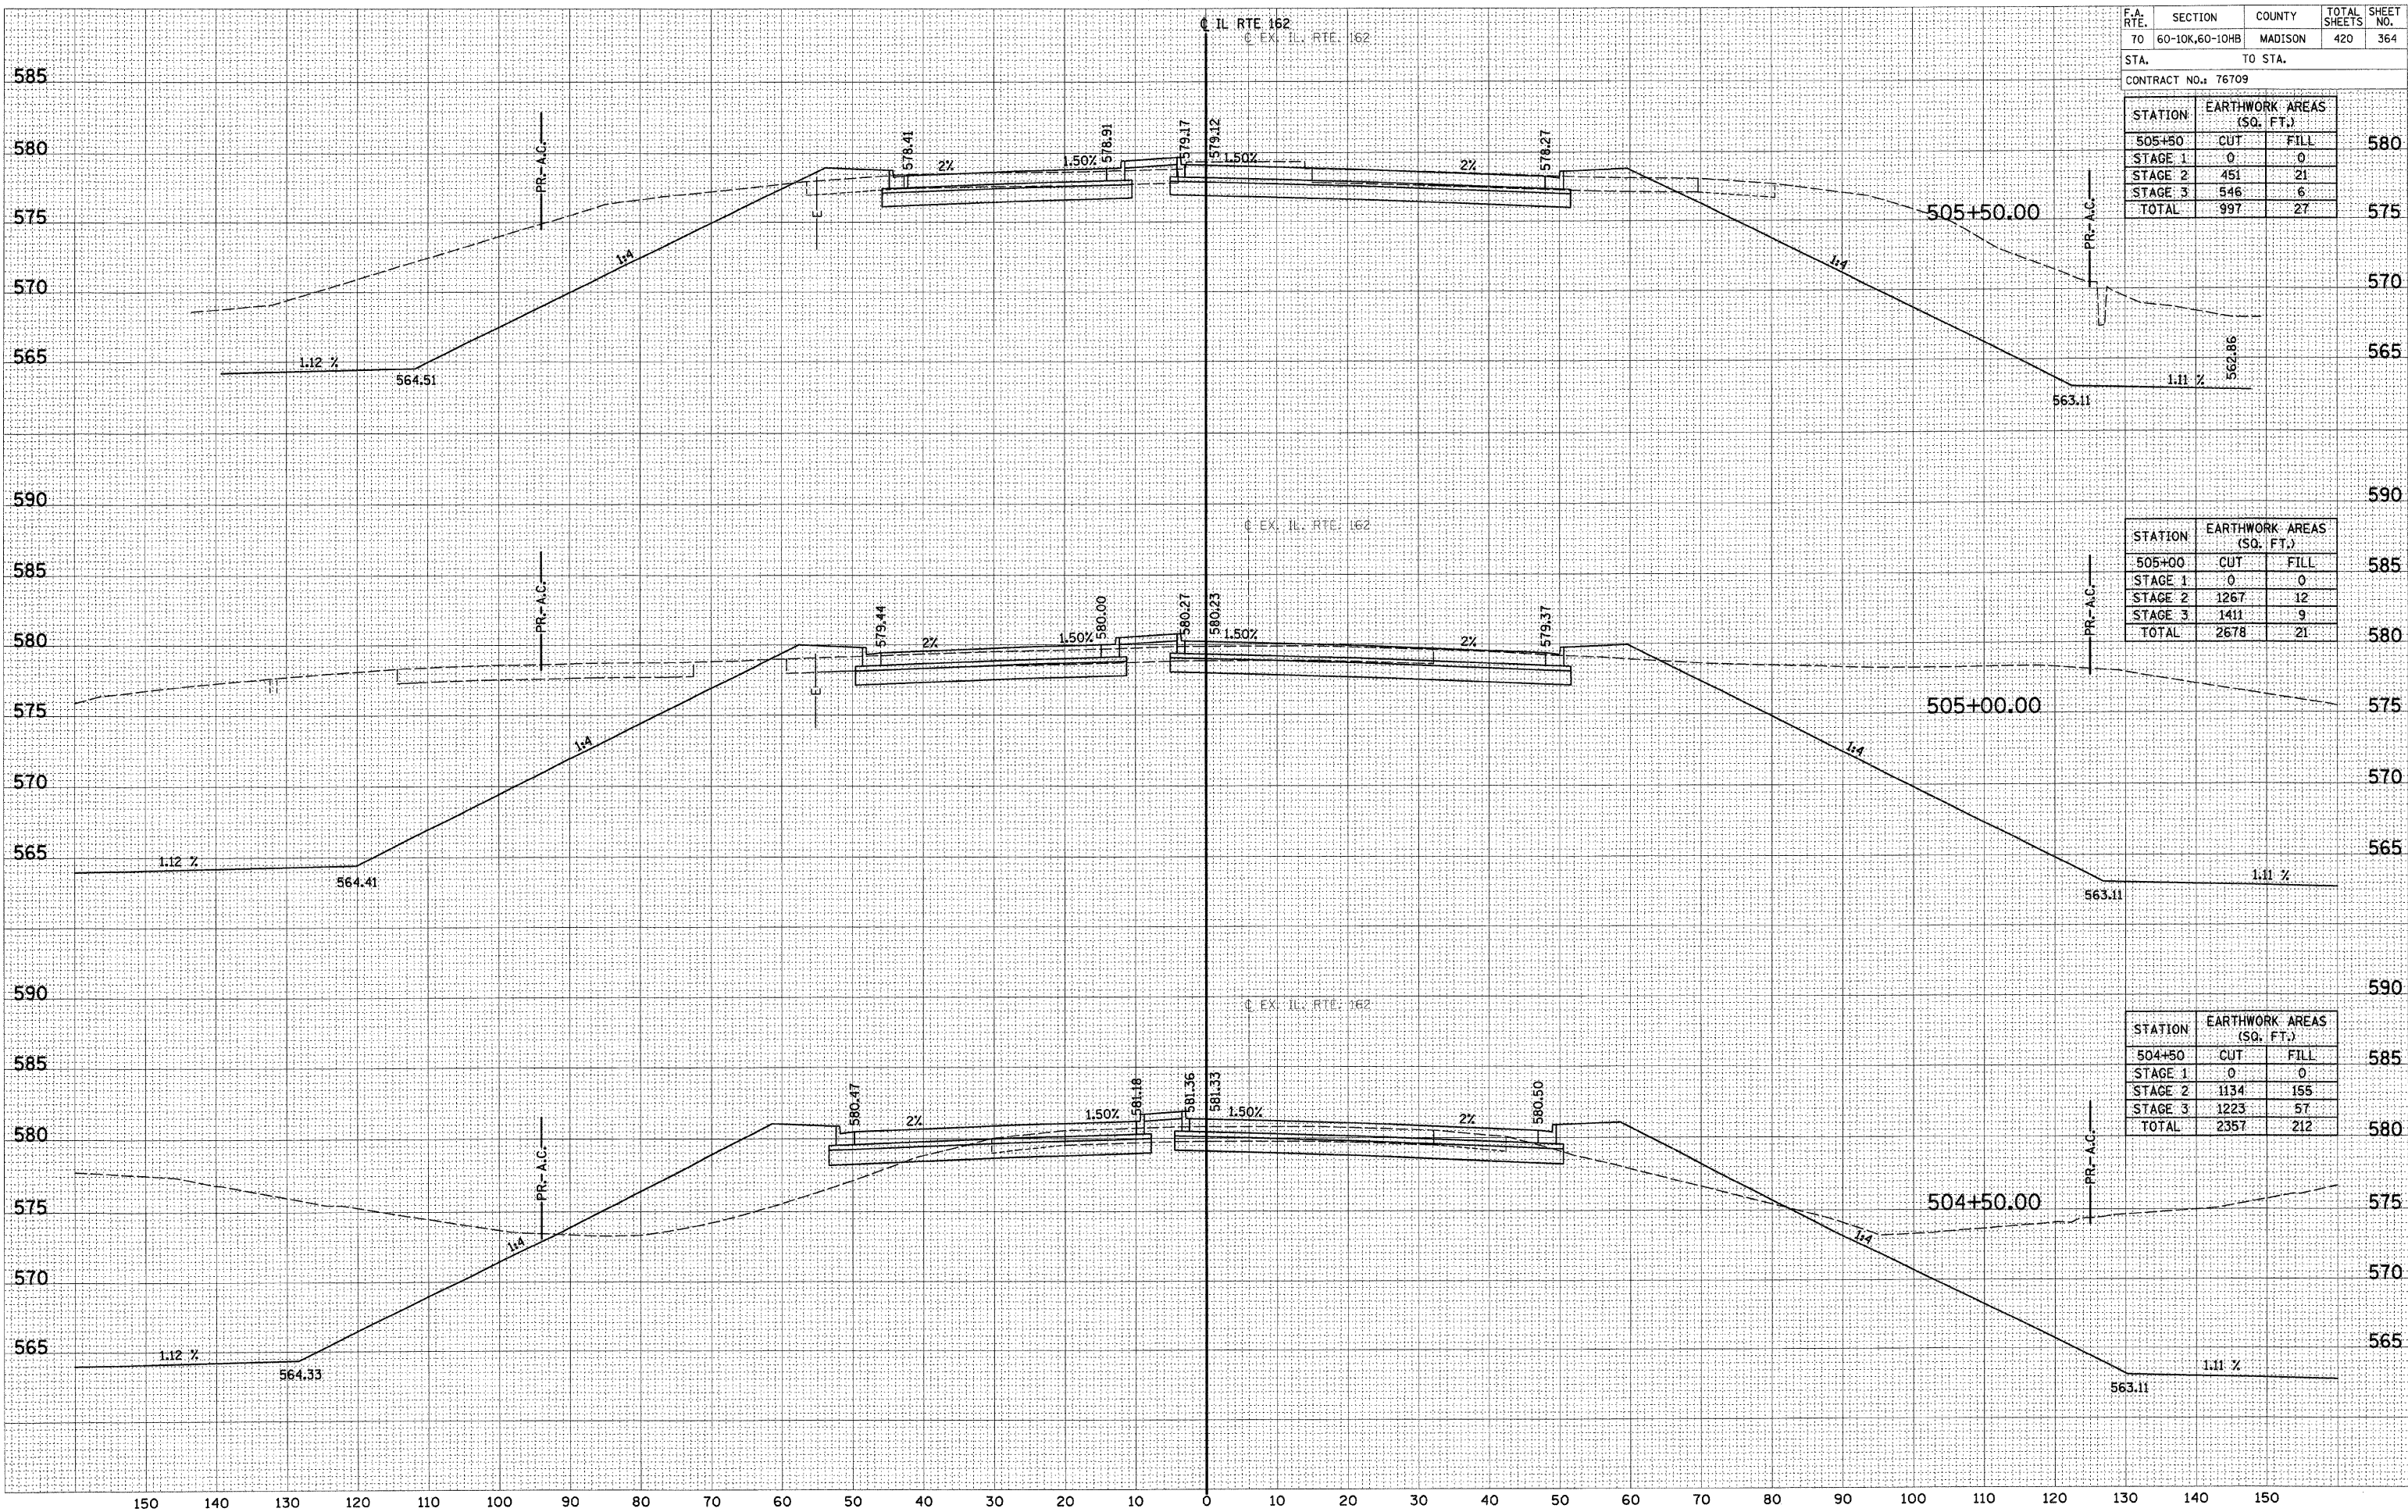

DATE _____
BY _____
SURVEYED _____
PLOTTED _____
NOTE BOOK _____
AREAS CHECKED _____

DATE _____
BY _____
SURVEYED _____
PLOTTED _____
NOTE BOOK _____
AREAS CHECKED _____