

F.A. RTE.	SECTION	COUNTY	TOTAL SHEETS	SHEET NO.
70	60-10K,60-10HB	MADISON	420	365

STA. TO STA.


CONTRACT NO.: 76709

STATION	EARTHWORK AREAS (SQ. FT.)	
	CUT	FILL
507+50	0	0
STAGE 1	0	0
STAGE 2	54	7
STAGE 3	192	7
TOTAL	246	14

STATION	EARTHWORK AREAS (SQ. FT.)	
	CUT	FILL
507+00	0	0
STAGE 1	0	0
STAGE 2	69	1
STAGE 3	159	0
TOTAL	228	1

STATION	EARTHWORK AREAS (SQ. FT.)	
	CUT	FILL
506+50	0	0
STAGE 1	0	0
STAGE 2	54	78
STAGE 3	113	13
TOTAL	167	91

STATION	EARTHWORK AREAS (SQ. FT.)	
	CUT	FILL
506+00	0	0
STAGE 1	0	0
STAGE 2	47	63
STAGE 3	88	17
TOTAL	135	80

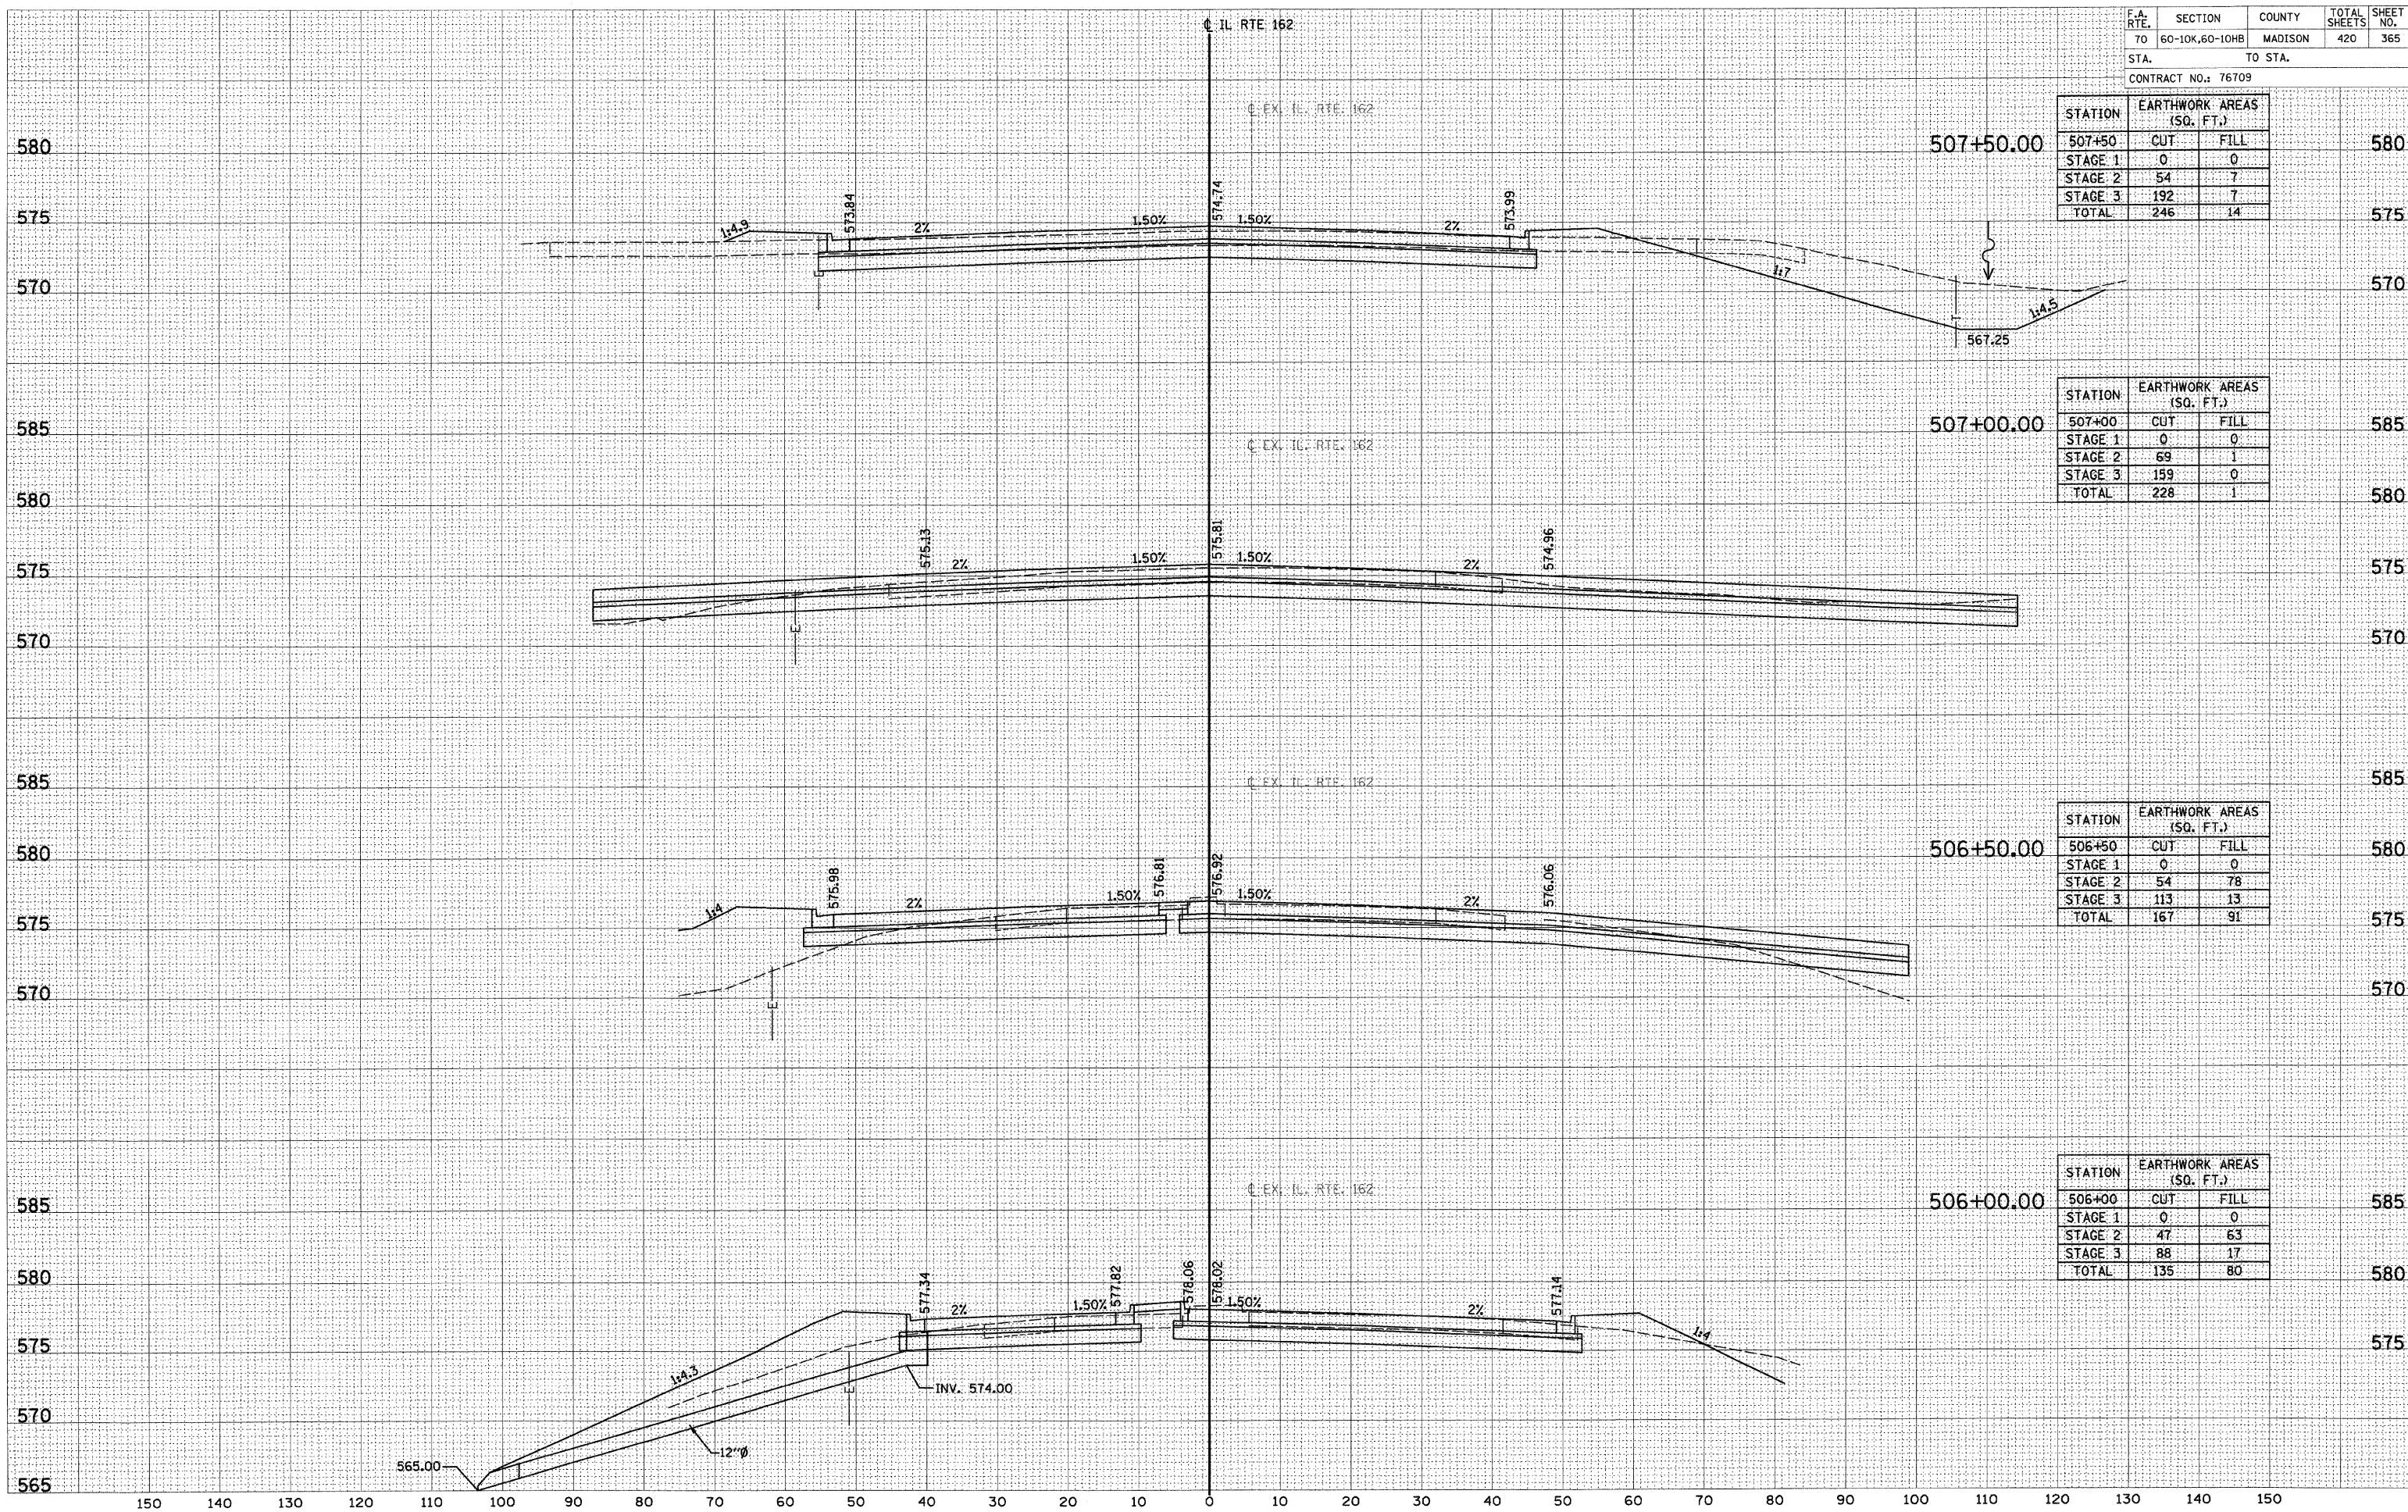

DATE _____
 BY _____
 SURVEYED _____
 PLOTTED _____
 FINAL SURVEY _____
 NOTE BOOK _____
 AREAS CHECKED _____

DATE _____
 BY _____
 SURVEYED _____
 PLOTTED _____
 ORIGINAL SURVEY _____
 NOTE BOOK _____
 AREAS CHECKED _____