


F.A. RTE.	SECTION	COUNTY	TOTAL SHEETS	SHEET NO.
70	60-10K,60-10HB	MADISON	420	373
STA.		TO STA.		
CONTRACT NO.: 76709				

DATE	BY	DATE	BY

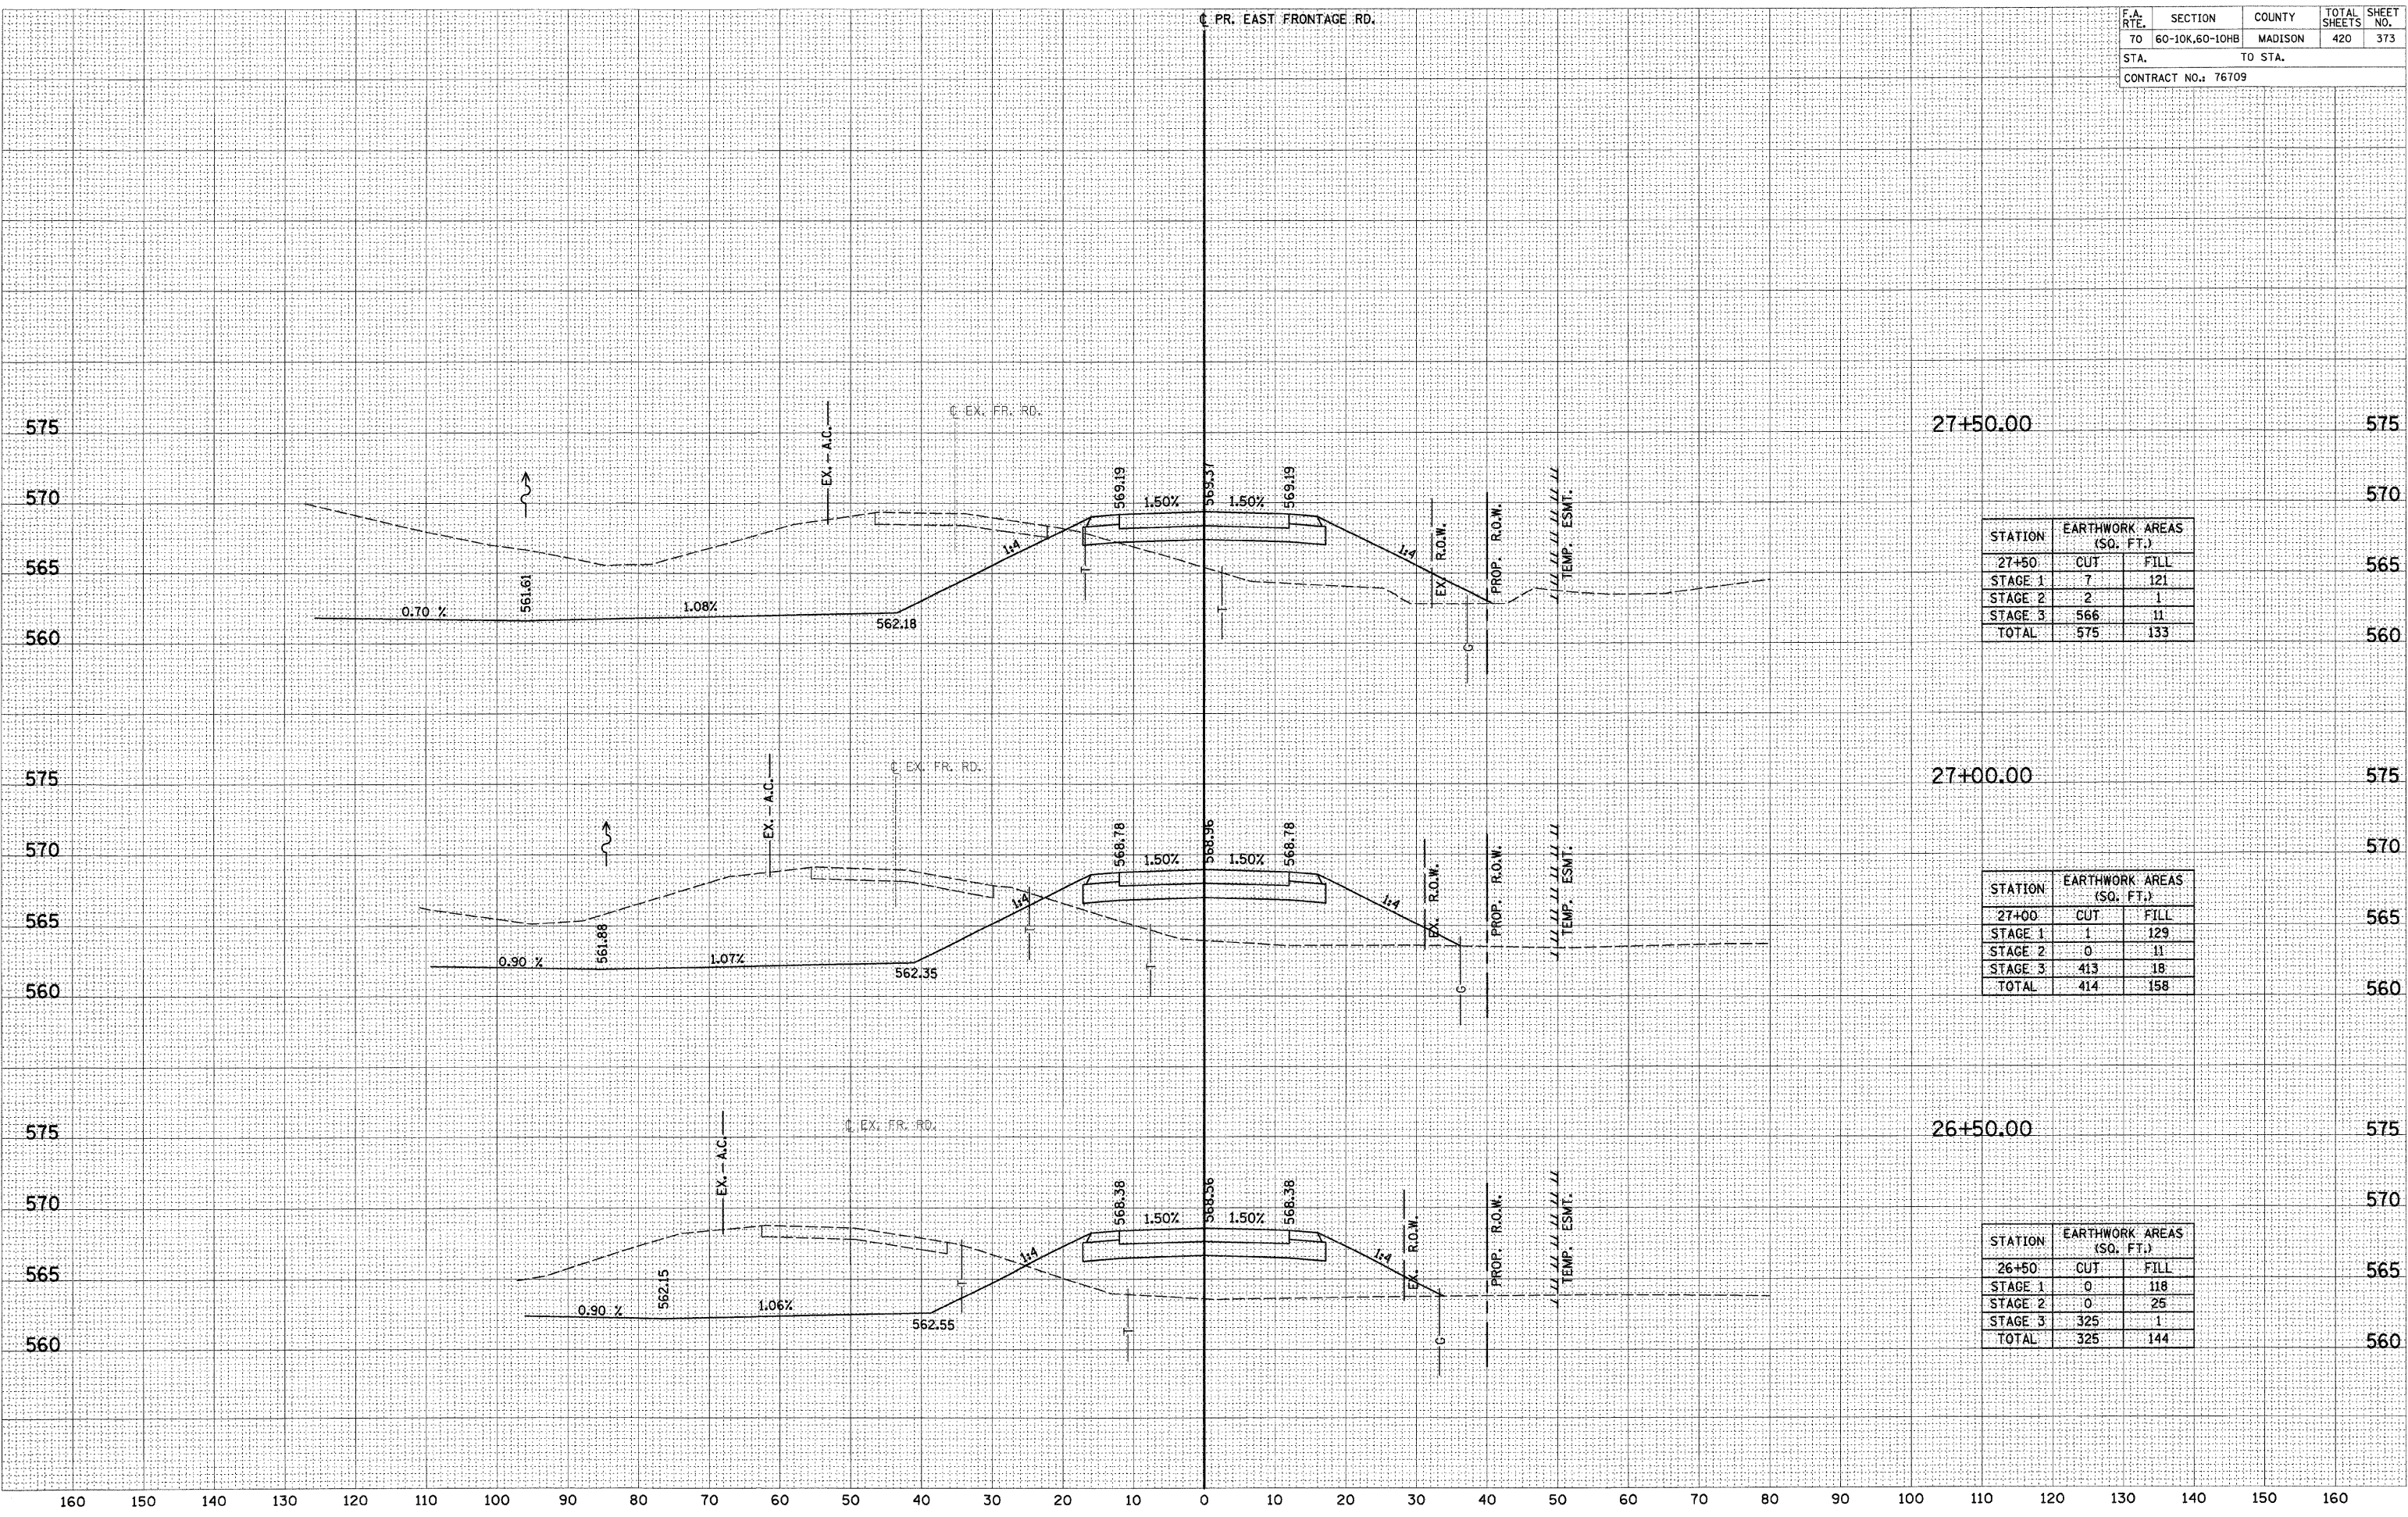

STATION	EARTHWORK AREAS (SQ. FT.)	
27+50	CUT	FILL
STAGE 1	7	121
STAGE 2	2	1
STAGE 3	566	11
TOTAL	575	133

STATION	EARTHWORK AREAS (SQ. FT.)	
27+00	CUT	FILL
STAGE 1	1	129
STAGE 2	0	11
STAGE 3	413	18
TOTAL	414	158

STATION	EARTHWORK AREAS (SQ. FT.)	
26+50	CUT	FILL
STAGE 1	0	118
STAGE 2	0	25
STAGE 3	325	1
TOTAL	325	144