


F.A. RTE.	SECTION	COUNTY	TOTAL SHEETS	SHEET NO.
70	60-10K,60-10HB	MADISON	420	385
STA.		TO STA.		
CONTRACT NO.: 76709				

DATE	BY
SURVEYED	BY
NOTE BOOK	NO.
TEMPLATE	AREAS CHECKED
AREAS	CHECKED

DATE	BY
SURVEYED	BY
NOTE BOOK	NO.
TEMPLATE	AREAS CHECKED
AREAS	CHECKED

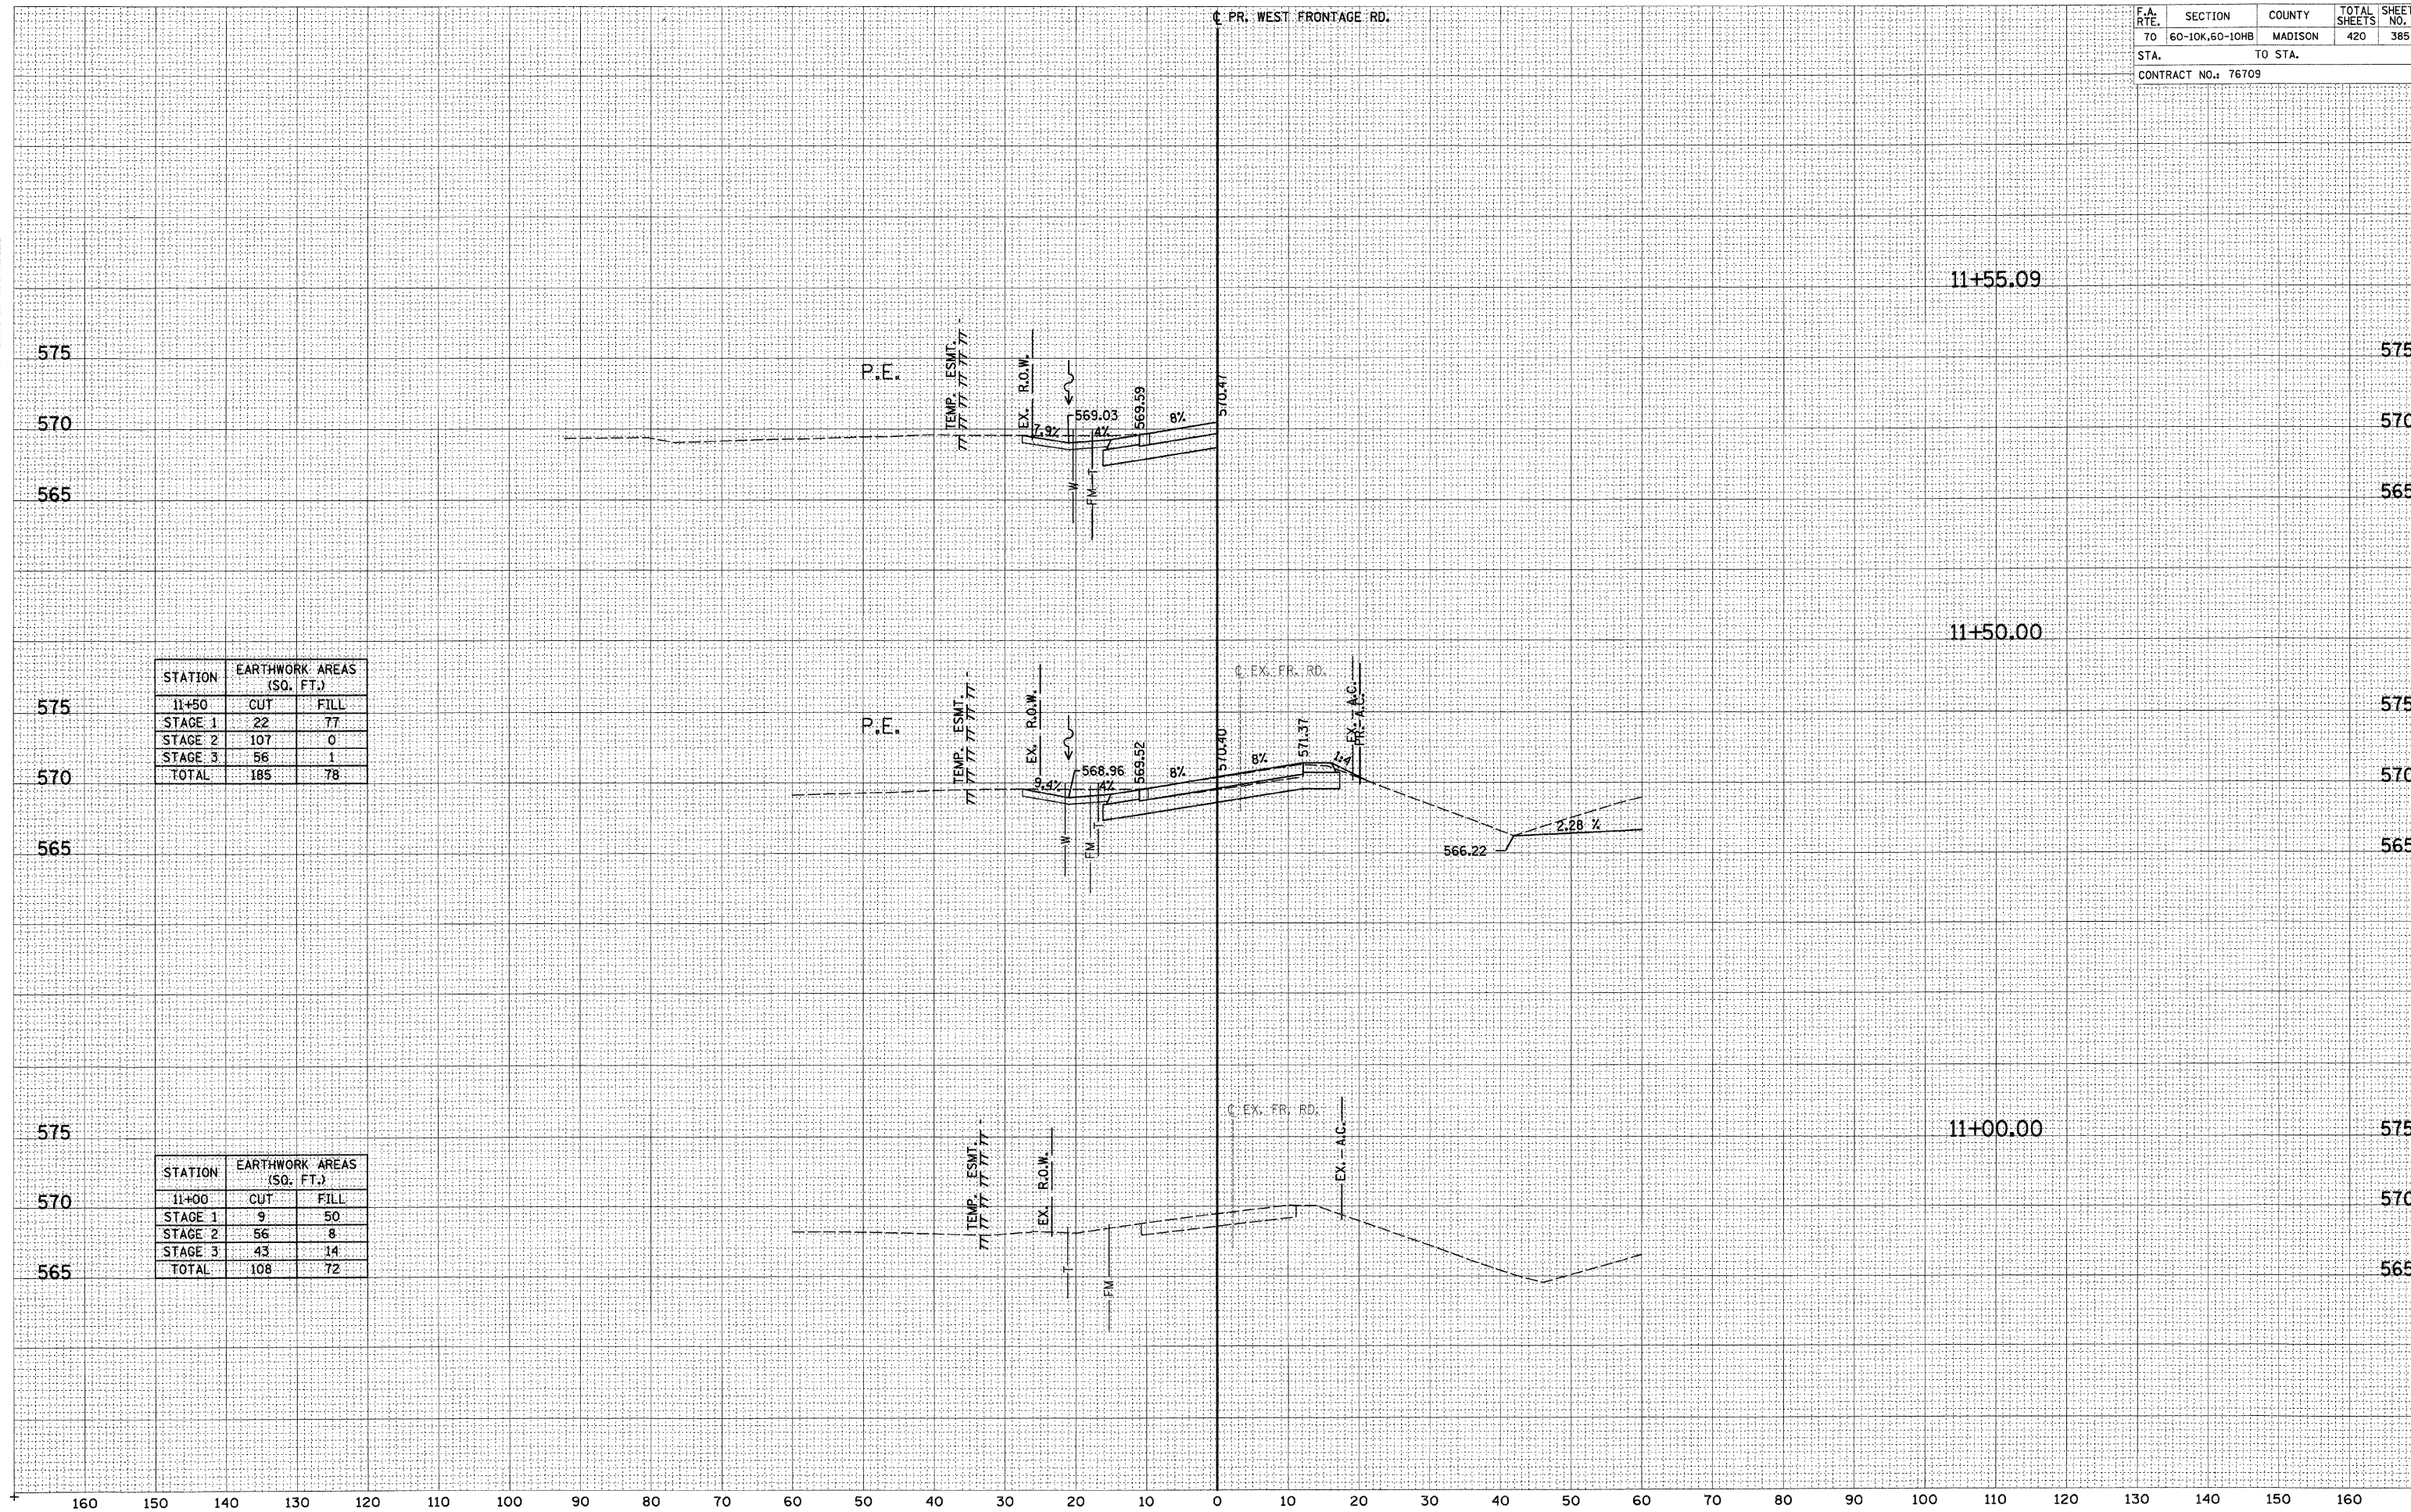

STATION	EARTHWORK AREAS (SQ. FT.)	
	CUT	FILL
11+50	22	77
STAGE 1	22	77
STAGE 2	107	0
STAGE 3	56	1
TOTAL	185	78

STATION	EARTHWORK AREAS (SQ. FT.)	
	CUT	FILL
11+00	9	50
STAGE 1	9	50
STAGE 2	56	8
STAGE 3	43	14
TOTAL	108	72