


LEGEND	
	STRUCTURE REMOVAL
	PAVEMENT REMOVAL
	TEMPORARY CONCRETE BARRIER
	SIGNALIZED TWO-WAY TRAFFIC LANE
	IMPACT ATTENUATOR
	DRUM WITH STEADY BURNING LIGHT
	INDUCTION LOOP DETECTOR
	TEMPORARY BRIDGE TRAFFIC SIGNALS
	TYPE 3 BARRICADE

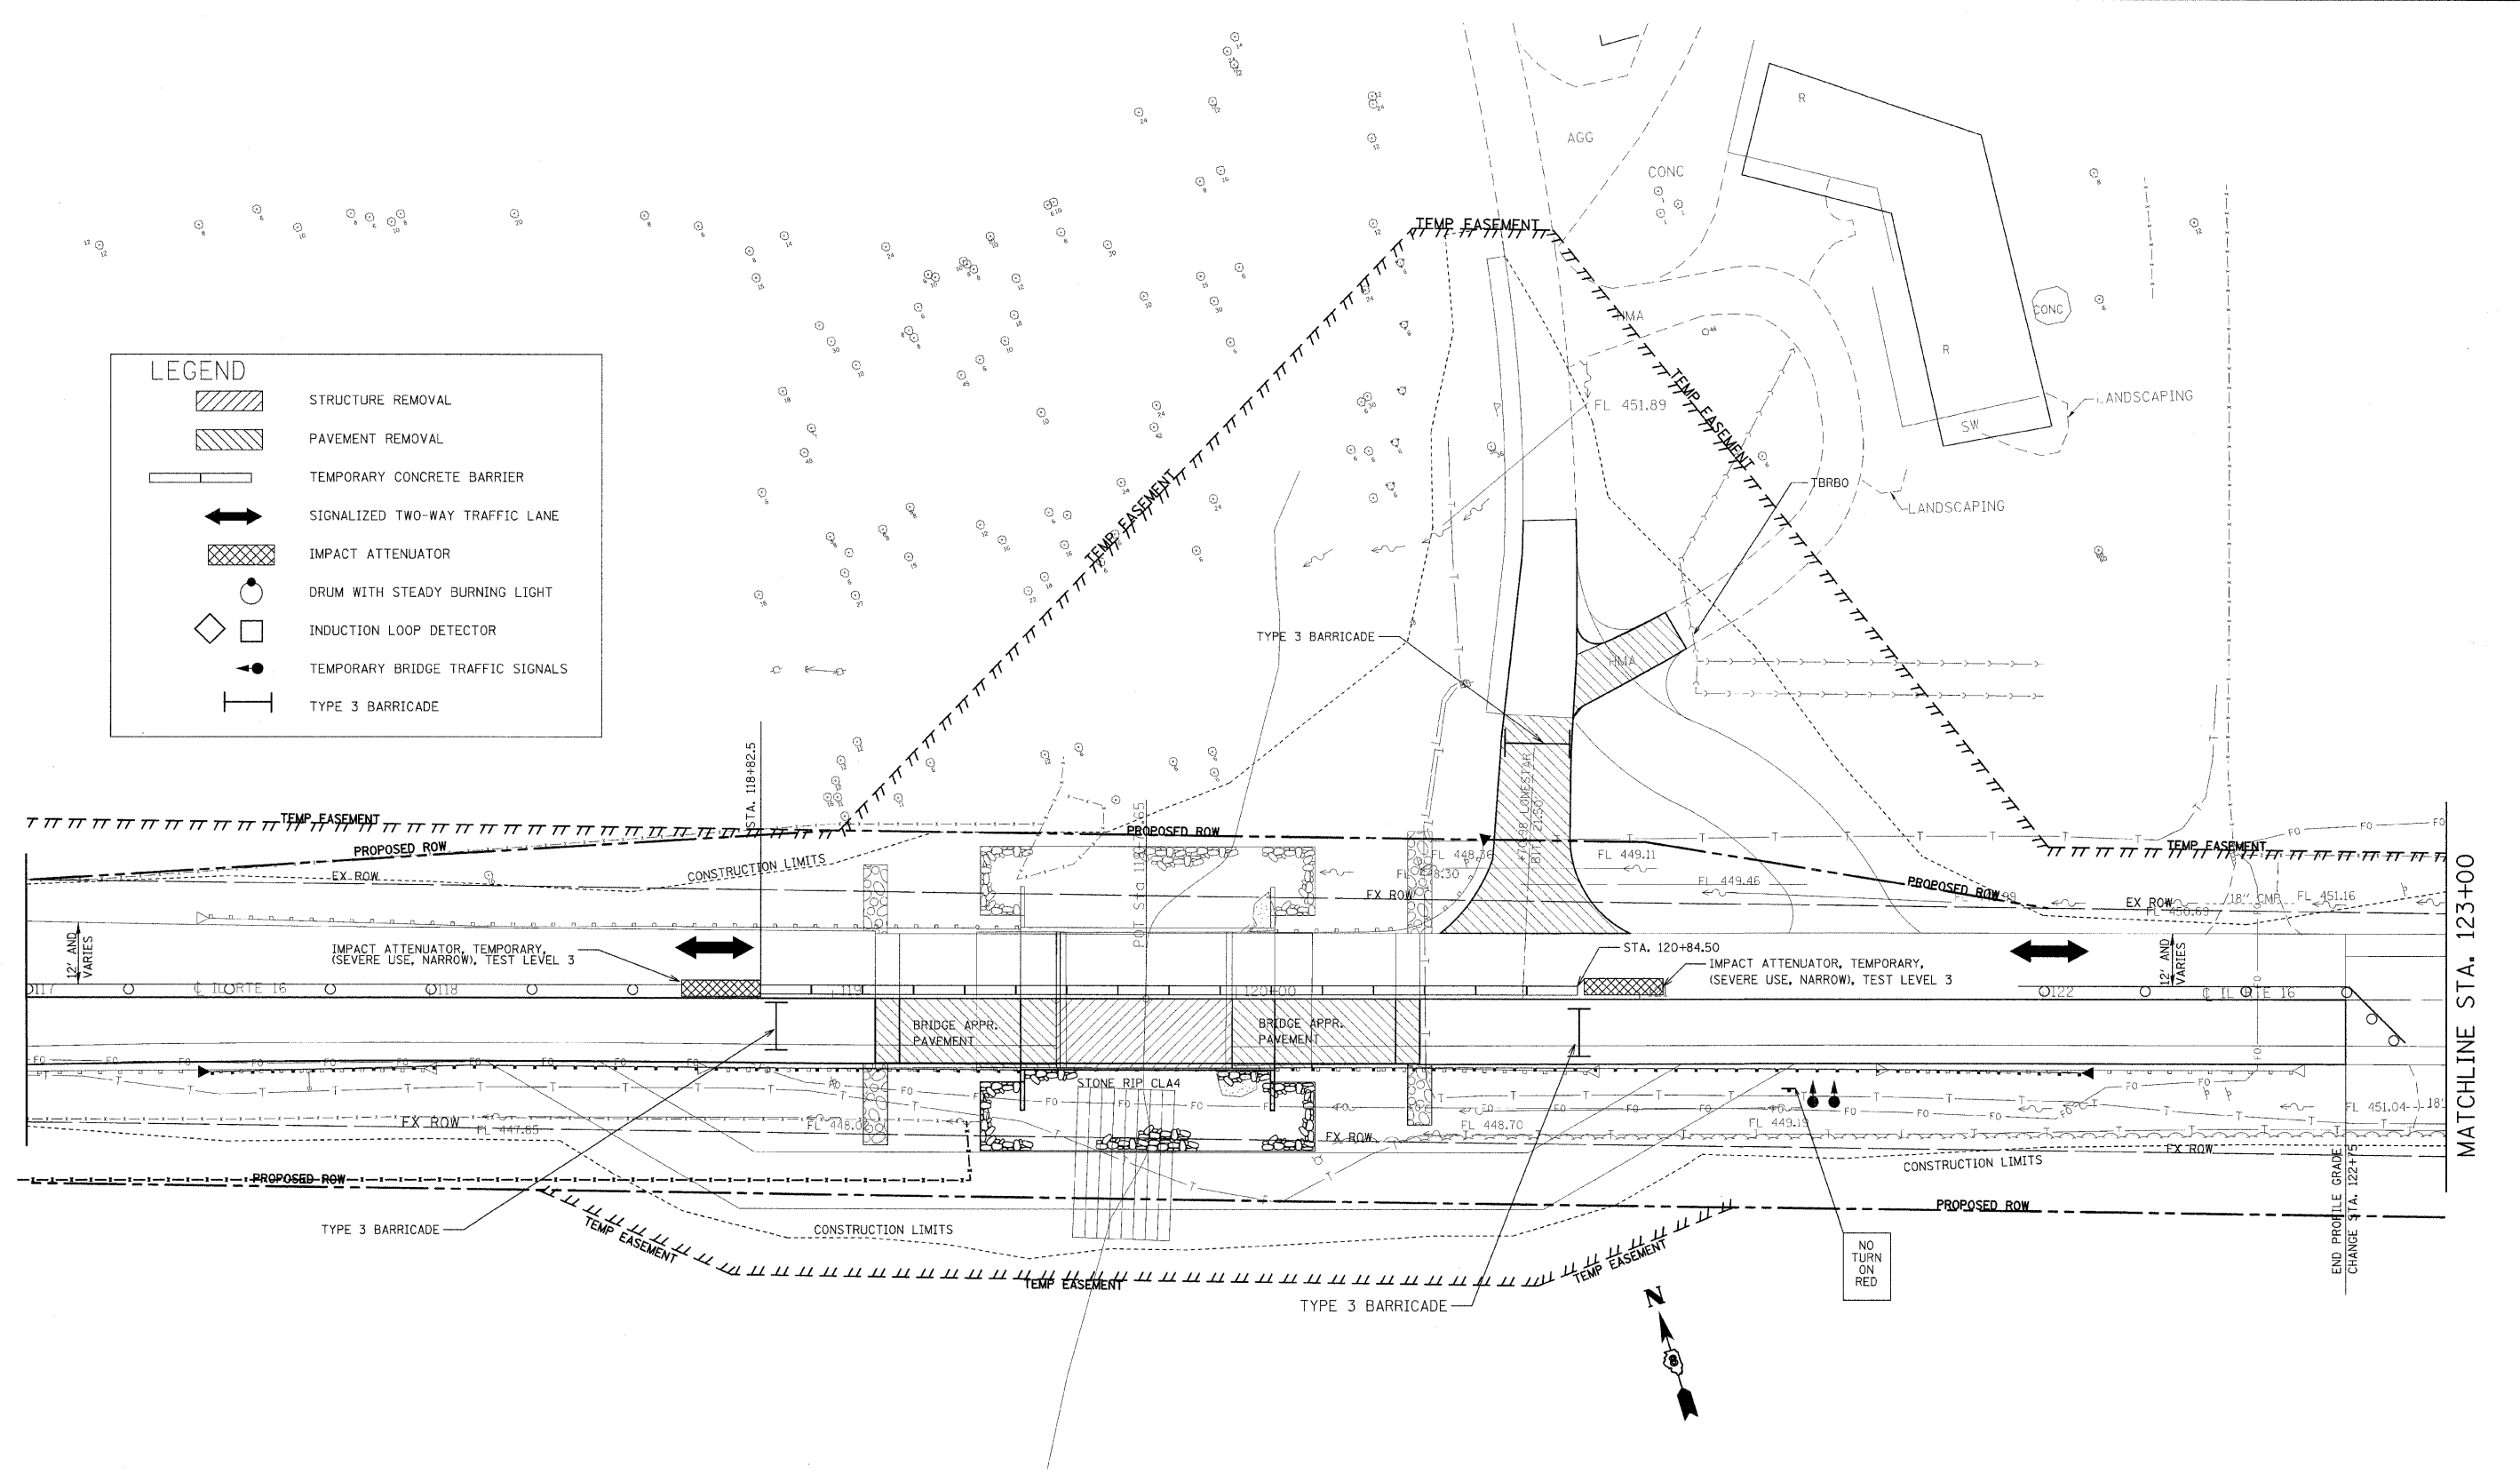

SEE STANDARD 701321 FOR DETAILS NOT SHOWN

FILE NAME =	USER NAME = mmanntm	DESIGNED -	REVISED -	<b>STATE OF ILLINOIS DEPARTMENT OF TRANSPORTATION</b>	<b>STAGE II CONSTRUCTION</b>		F.A.P. RTE.	SECTION	COUNTY	TOTAL SHEETS	SHEET NO.	
c:\pwork\pwork\dot\mmanntm\dms3\935\p1h0206.dgn		DRAWN -	REVISED -		SCALE:	SHEET NO. 11 OF 12 SHEETS	STA. TO STA.	325	3BR-2	JERSEY	90	25
		CHECKED -	REVISED -					CONTRACT NO. 76B01				
		DATE -	REVISED -		FED. ROAD DIST. NO. 8 ILLINOIS FED. AID PROJECT							