


ORIGINAL SURVEY
 SUBMITTED
 PLOTTED
 TEMPLATE
 NOTE BOOK
 AREAS CHECKED
 NO.

BY
 DATE

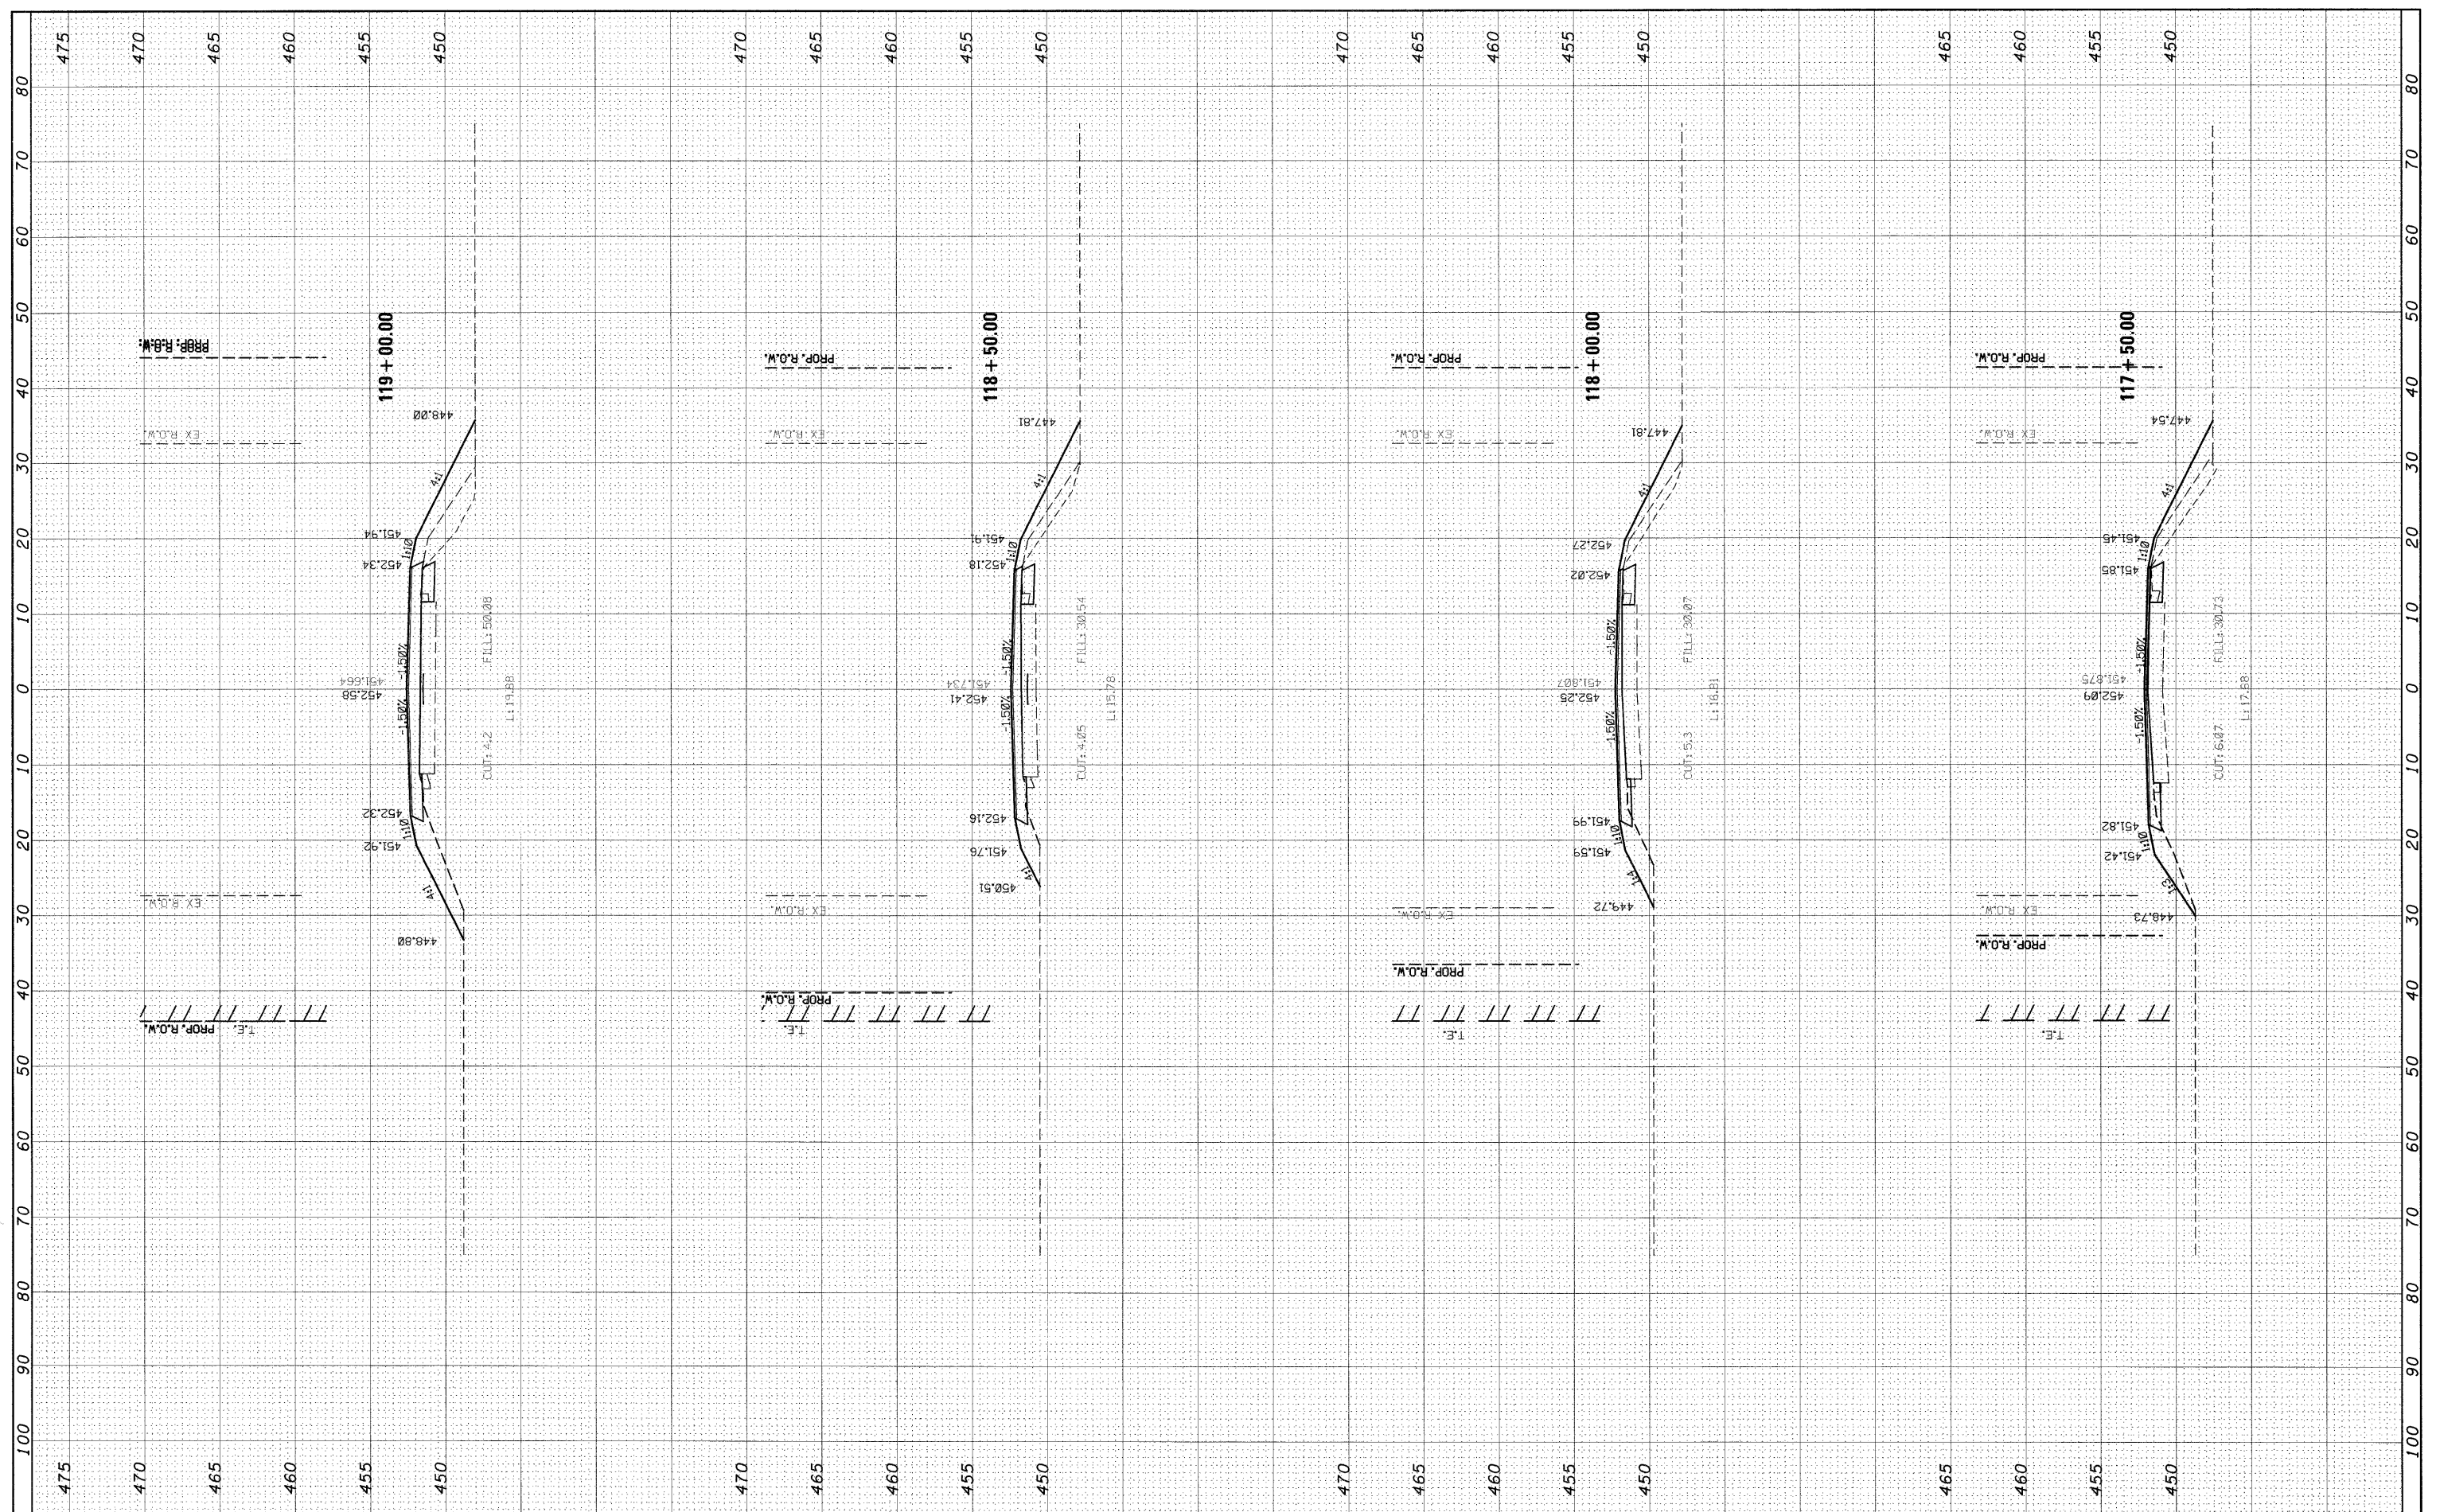

FILE NAME =	USER NAME = manntm	DESIGNED -	REVISED -	STATE OF ILLINOIS DEPARTMENT OF TRANSPORTATION	MAINLINE			F.A.P. RTE.	SECTION	COUNTY	TOTAL SHEETS	SHEET NO.
c:\p\work\pwidot\manntm\dms51935\ssht1022006.e		DRAWN -	REVISED -		SCALE:	SHEET NO. 2 OF 7 SHEETS	STA. 117+50.00 TO STA. 119+00.00	325	3BR-2	JERSEY	90	71
		CHECKED -	REVISED -		CONTRACT NO. 76B01							
		DATE	REVISED -		FED. ROAD DIST. NO. 8 ILLINOIS FED. AID PROJECT							