


FINAL SURVEY	CHECKED	BY	DATE
NOTE BOOK	PLOTTED		
NO.	TEMPLATE		
	AREAS CHECKED		

ORIGINAL SURVEY	CHECKED	BY	DATE
NOTE BOOK	PLOTTED		
NO.	TEMPLATE		
	AREAS CHECKED		

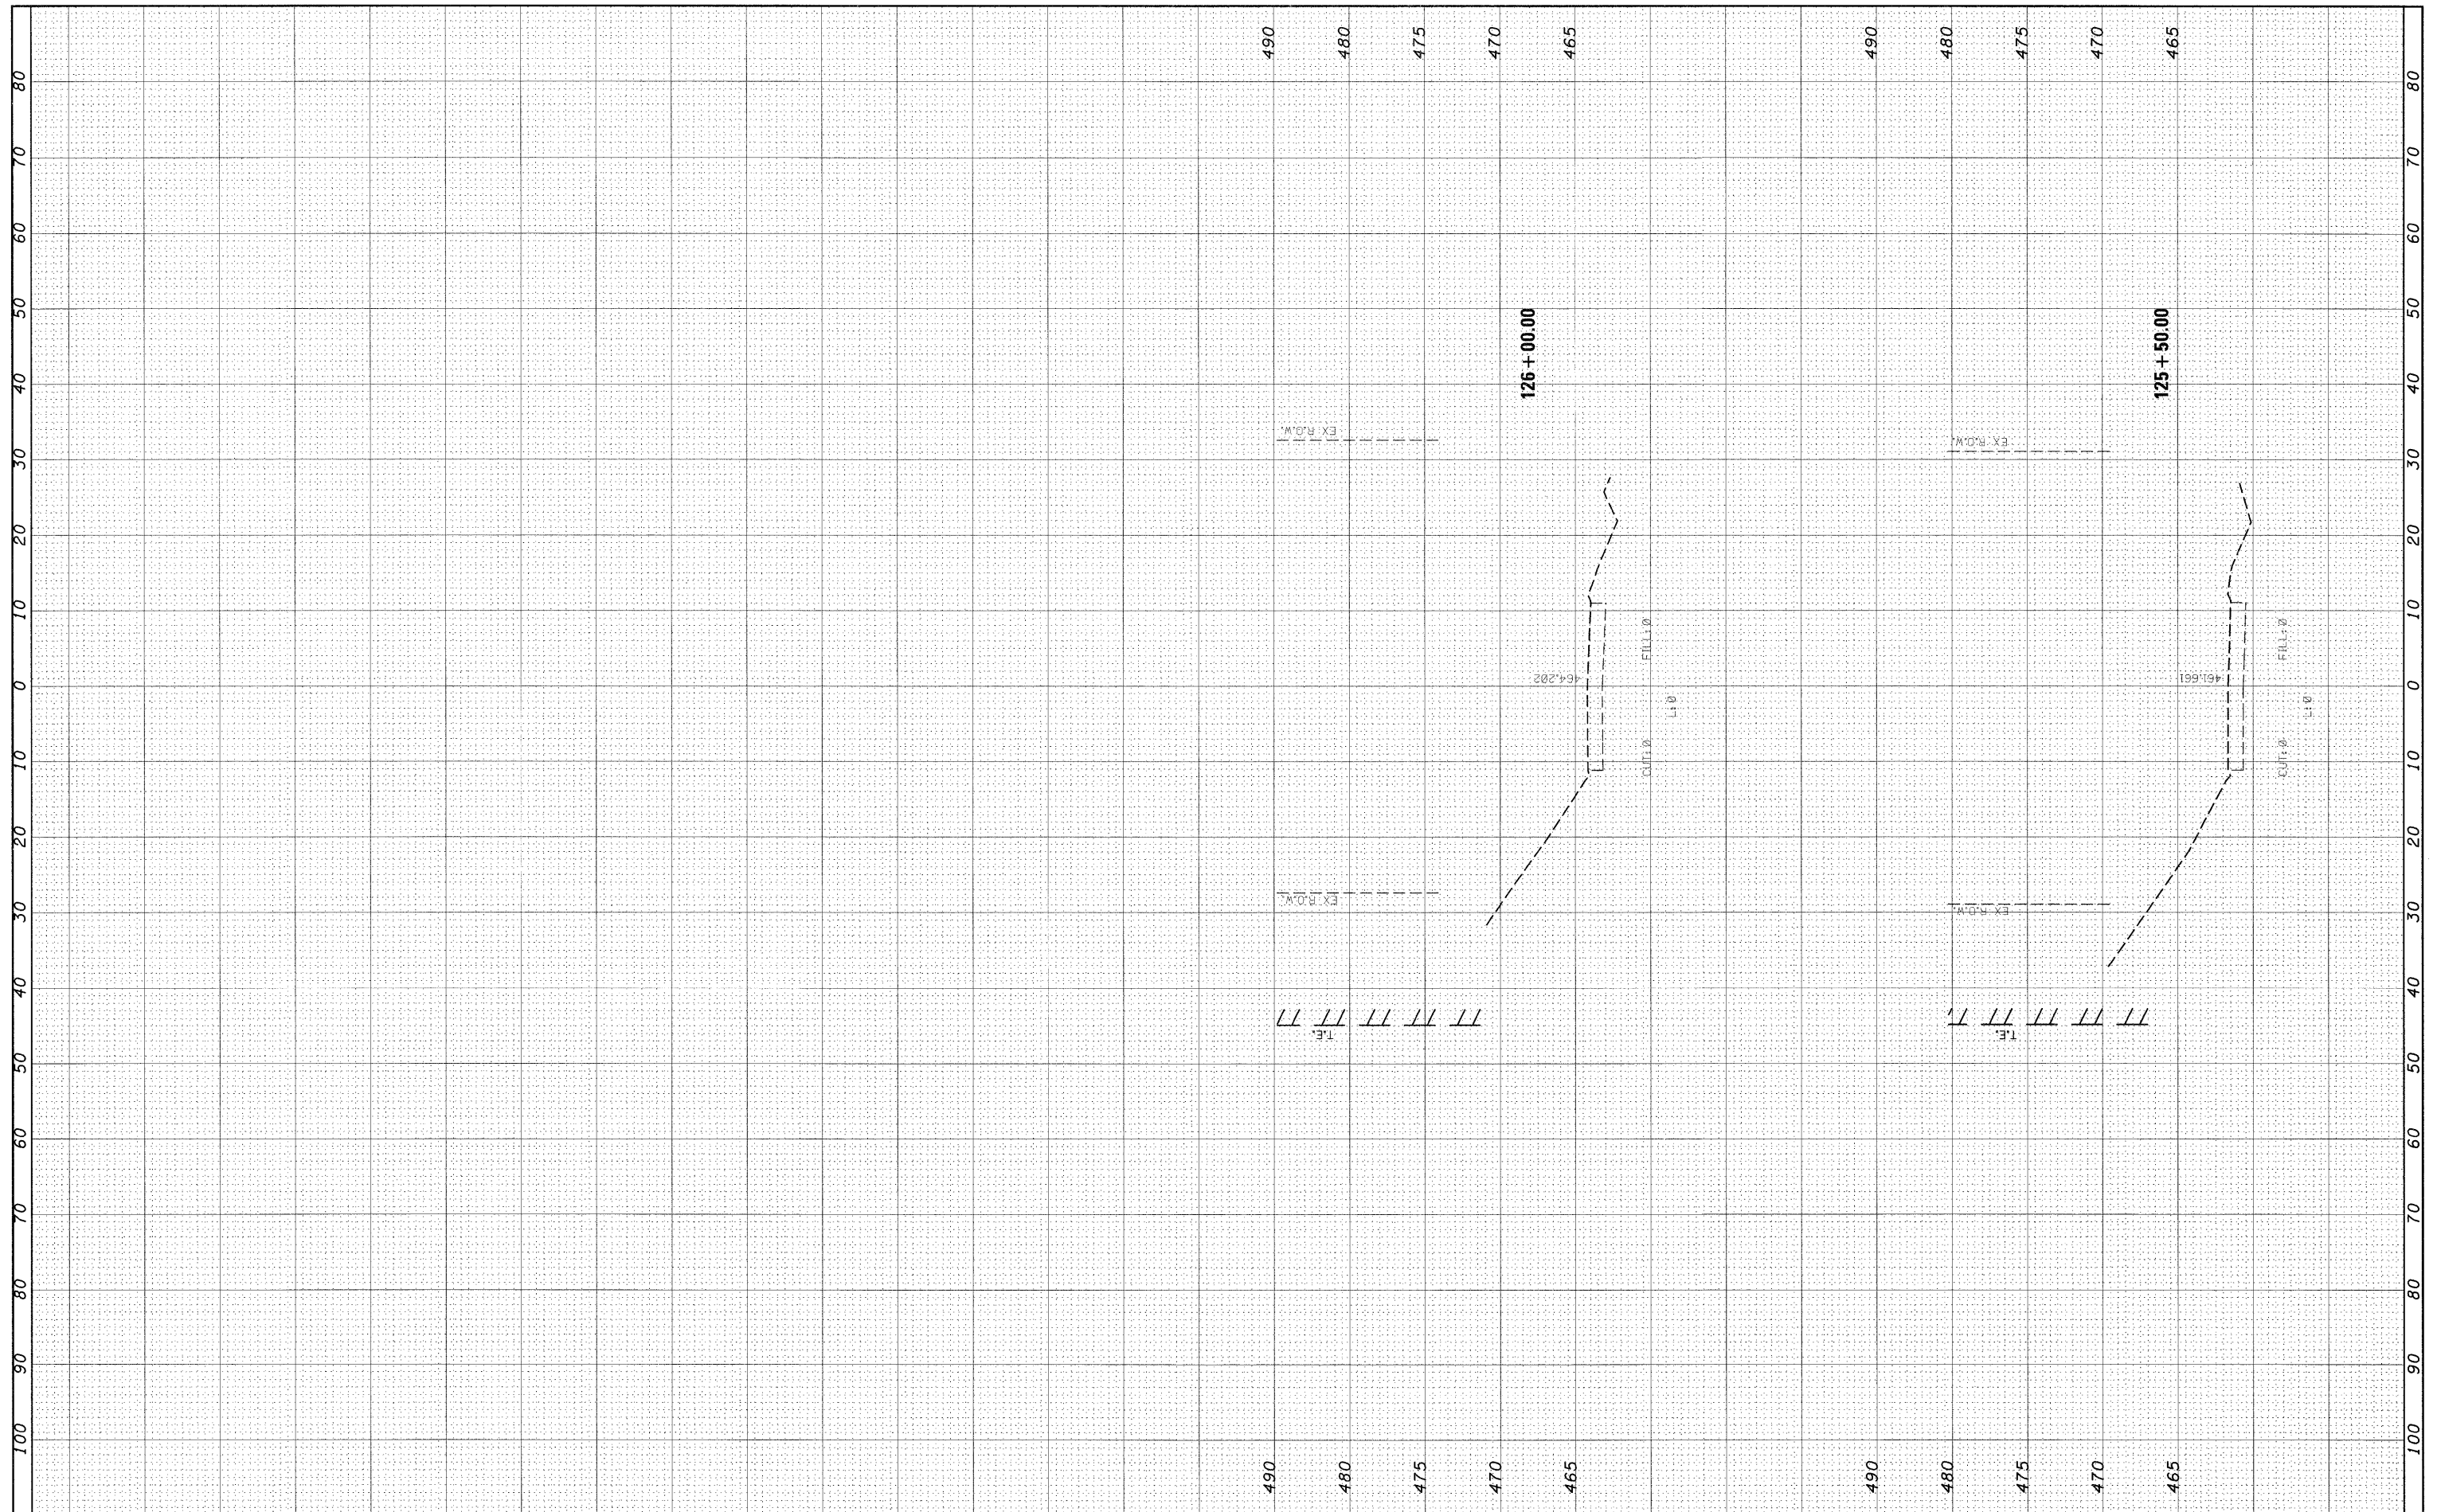

FILE NAME =	USER NAME = manntm	DESIGNED -	REVISED -	<b>STATE OF ILLINOIS DEPARTMENT OF TRANSPORTATION</b>	<b>MAINLINE</b>	F.A.P. RTE.	SECTION	COUNTY	TOTAL SHEETS	SHEET NO.	
c:\pw_work\pwork\manntm\dms51935\ssht82206a.dgn	PLOT SCALE = 12,0000' / IN.	DRAWN -	REVISED -			325	3BR-2	JERSEY	90	76	
	PLOT DATE = 12/11/2009	CHECKED -	REVISED -			<b>CONTRACT NO. 76B01</b>					
		DATE -	REVISED -			FED. ROAD DIST. NO. 8 ILLINOIS FED. AID PROJECT					
					SCALE:	SHEET NO. 7 OF 7 SHEETS		STA. 125+50.00 TO STA. 126+00.00			