


FINAL SURVEY	SURVEYED	BY	DATE
NOTE BOOK	PLOTTED		
NO.	TEMPLATE		
	AREAS CHECKED		

ORIGINAL SURVEY	SURVEYED	BY	DATE
NOTE BOOK	PLOTTED		
NO.	TEMPLATE		
	AREAS CHECKED		

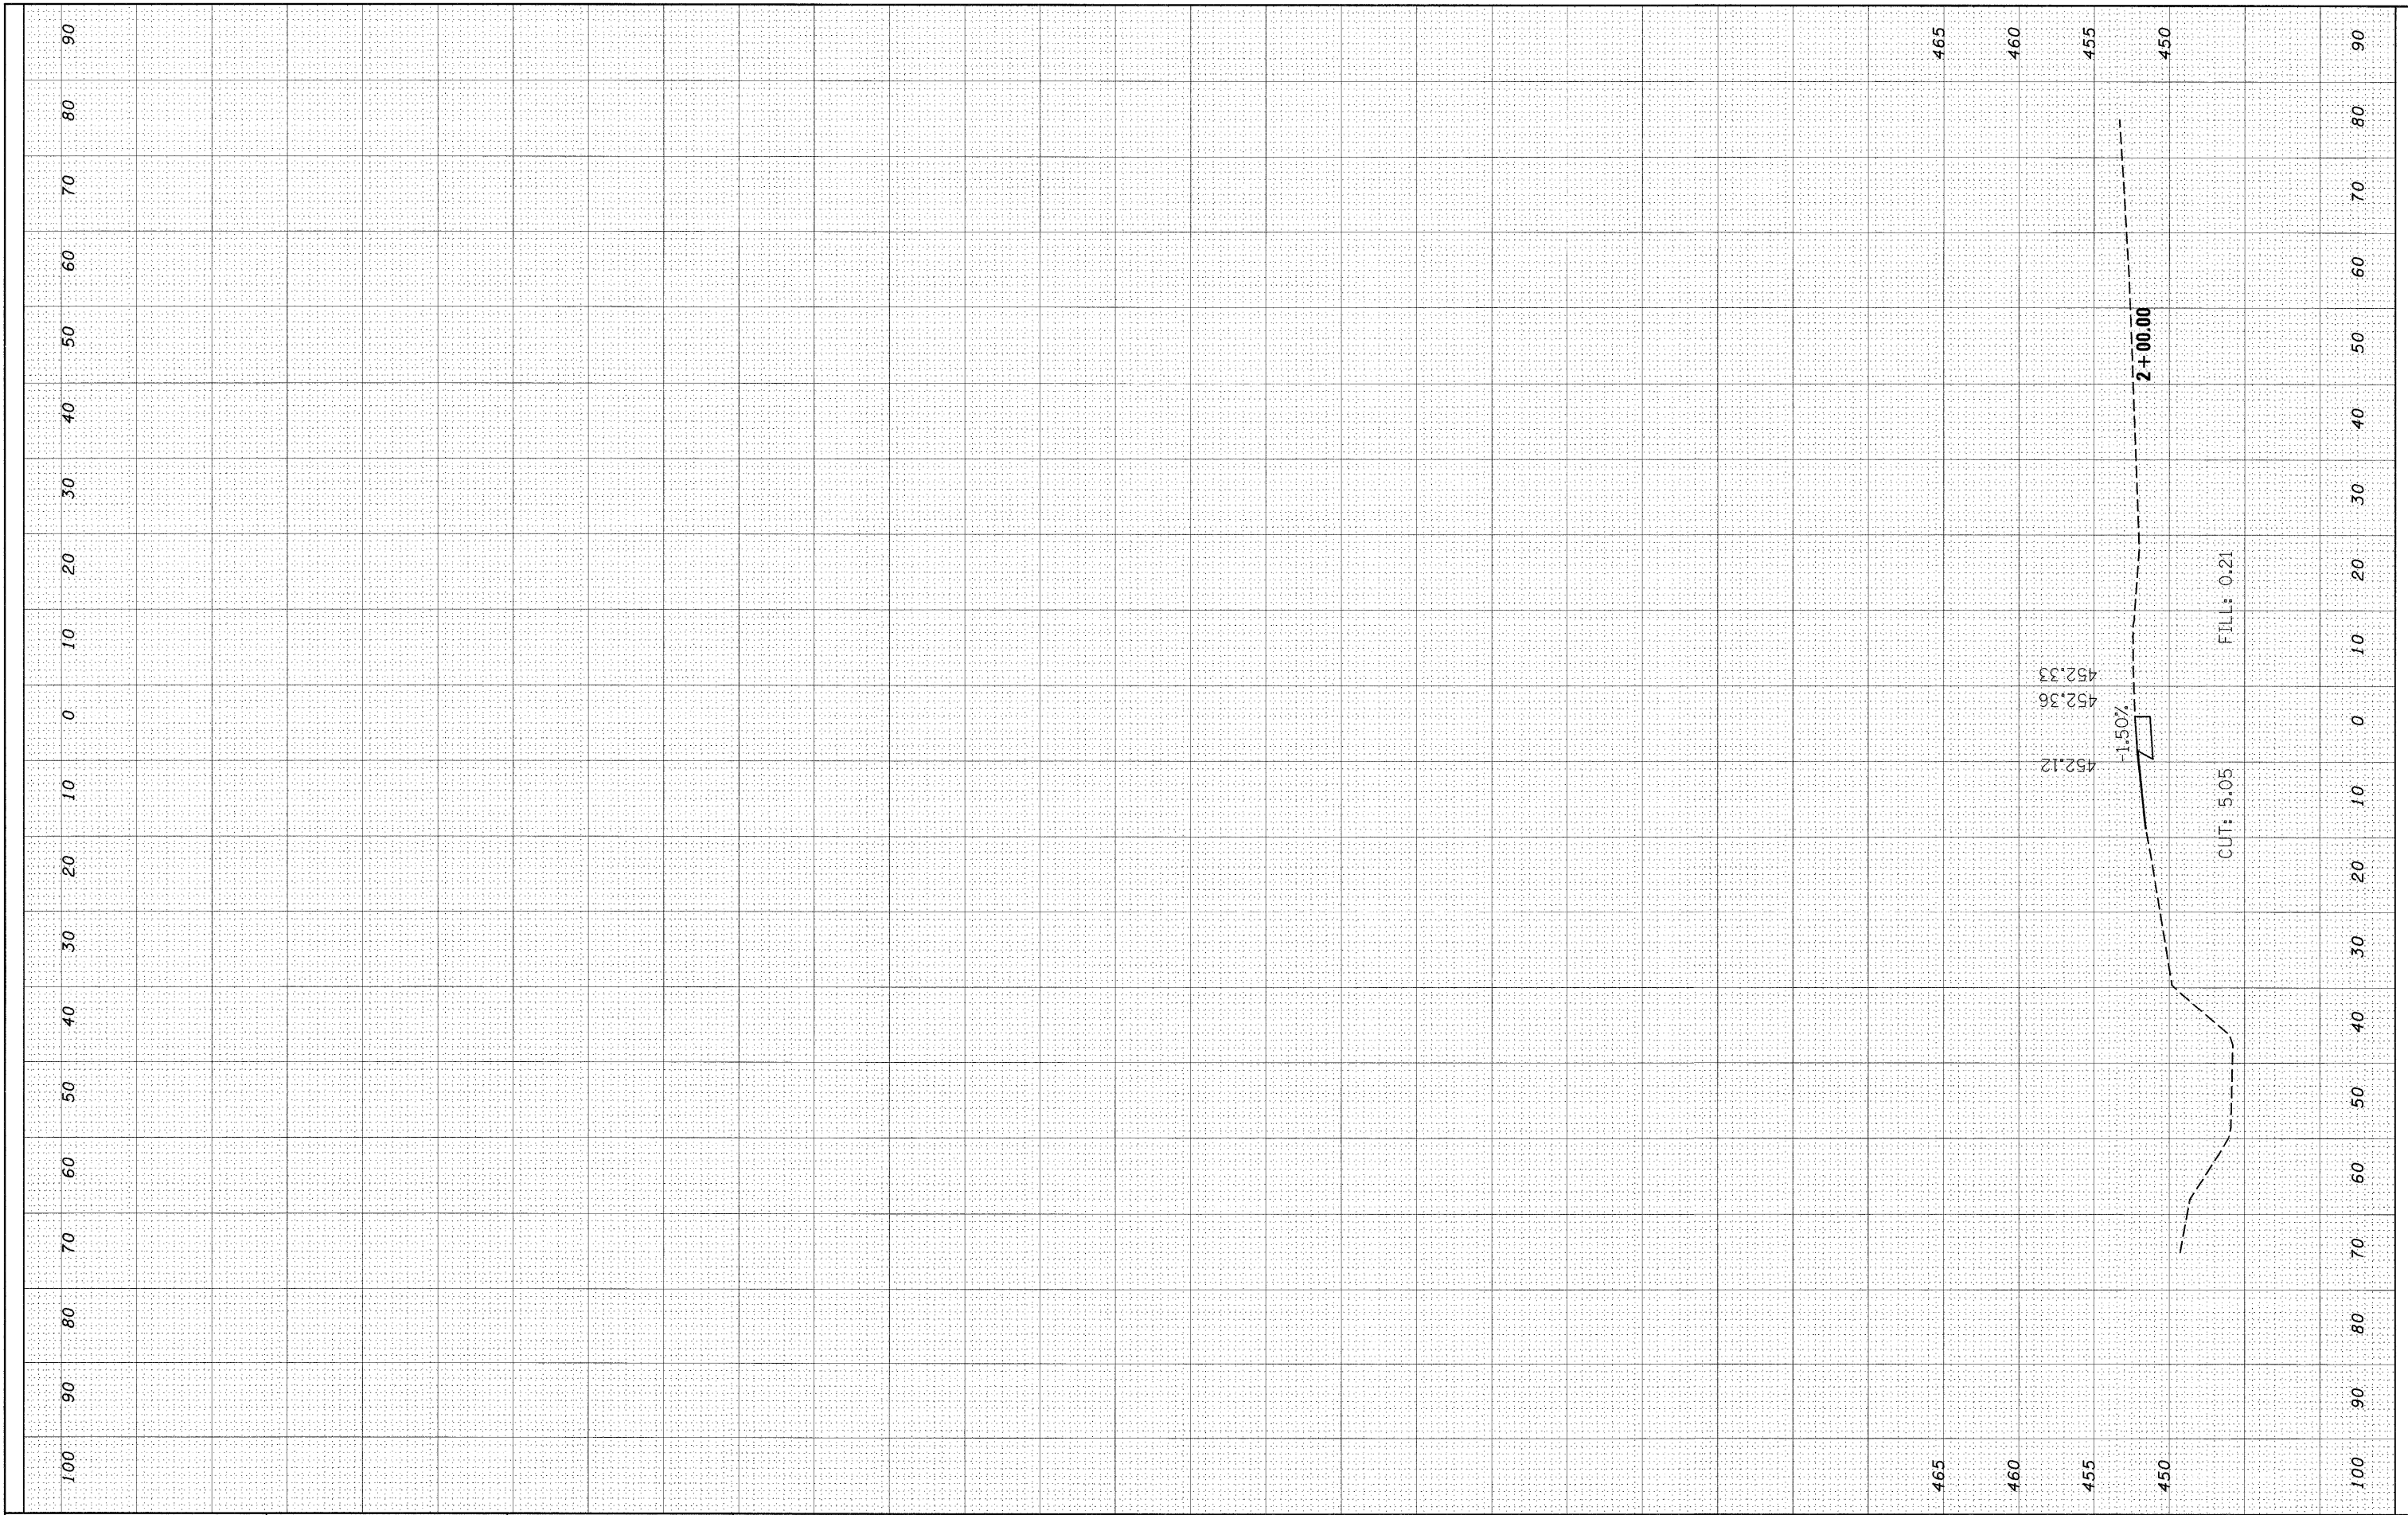

FILE NAME =	USER NAME = manntm	DESIGNED -	REVISED -	<b>STATE OF ILLINOIS</b> <b>DEPARTMENT OF TRANSPORTATION</b>	<b>TEMPORARY ENTRANCE</b>	SCALE: SHEET NO. 3 OF 3 SHEETS STA. 2+00.00 TO STA. 2+00.00	F.A.P. R.T.E. 325 SECTION 3BR-2 COUNTY JERSEY TOTAL SHEETS 90 SHEET NO. 79
c:\pwork\pwork\manntm\dms51935\ssht402006b.dgn	PLOT SCALE = 10.0000' / IN.	DRAWN -	REVISED -				
	PLOT DATE = 12/11/2008	CHECKED -	REVISED -				
		DATE -	REVISED -				
						CONTRACT NO. 76B01 FED. ROAD DIST. NO. 8 ILLINOIS FED. AID PROJECT	