


FINAL SURVEY	SURVEYED	BY	DATE
NO. 10	PLOTTED		
NOTE BOOK	TEMPLATE		
NO. 30	AREAS CHECKED		

ORIGINAL SURVEY	SURVEYED	BY	DATE
NO. 80	PLOTTED		
NOTE BOOK	TEMPLATE		
NO. 74	AREAS CHECKED		

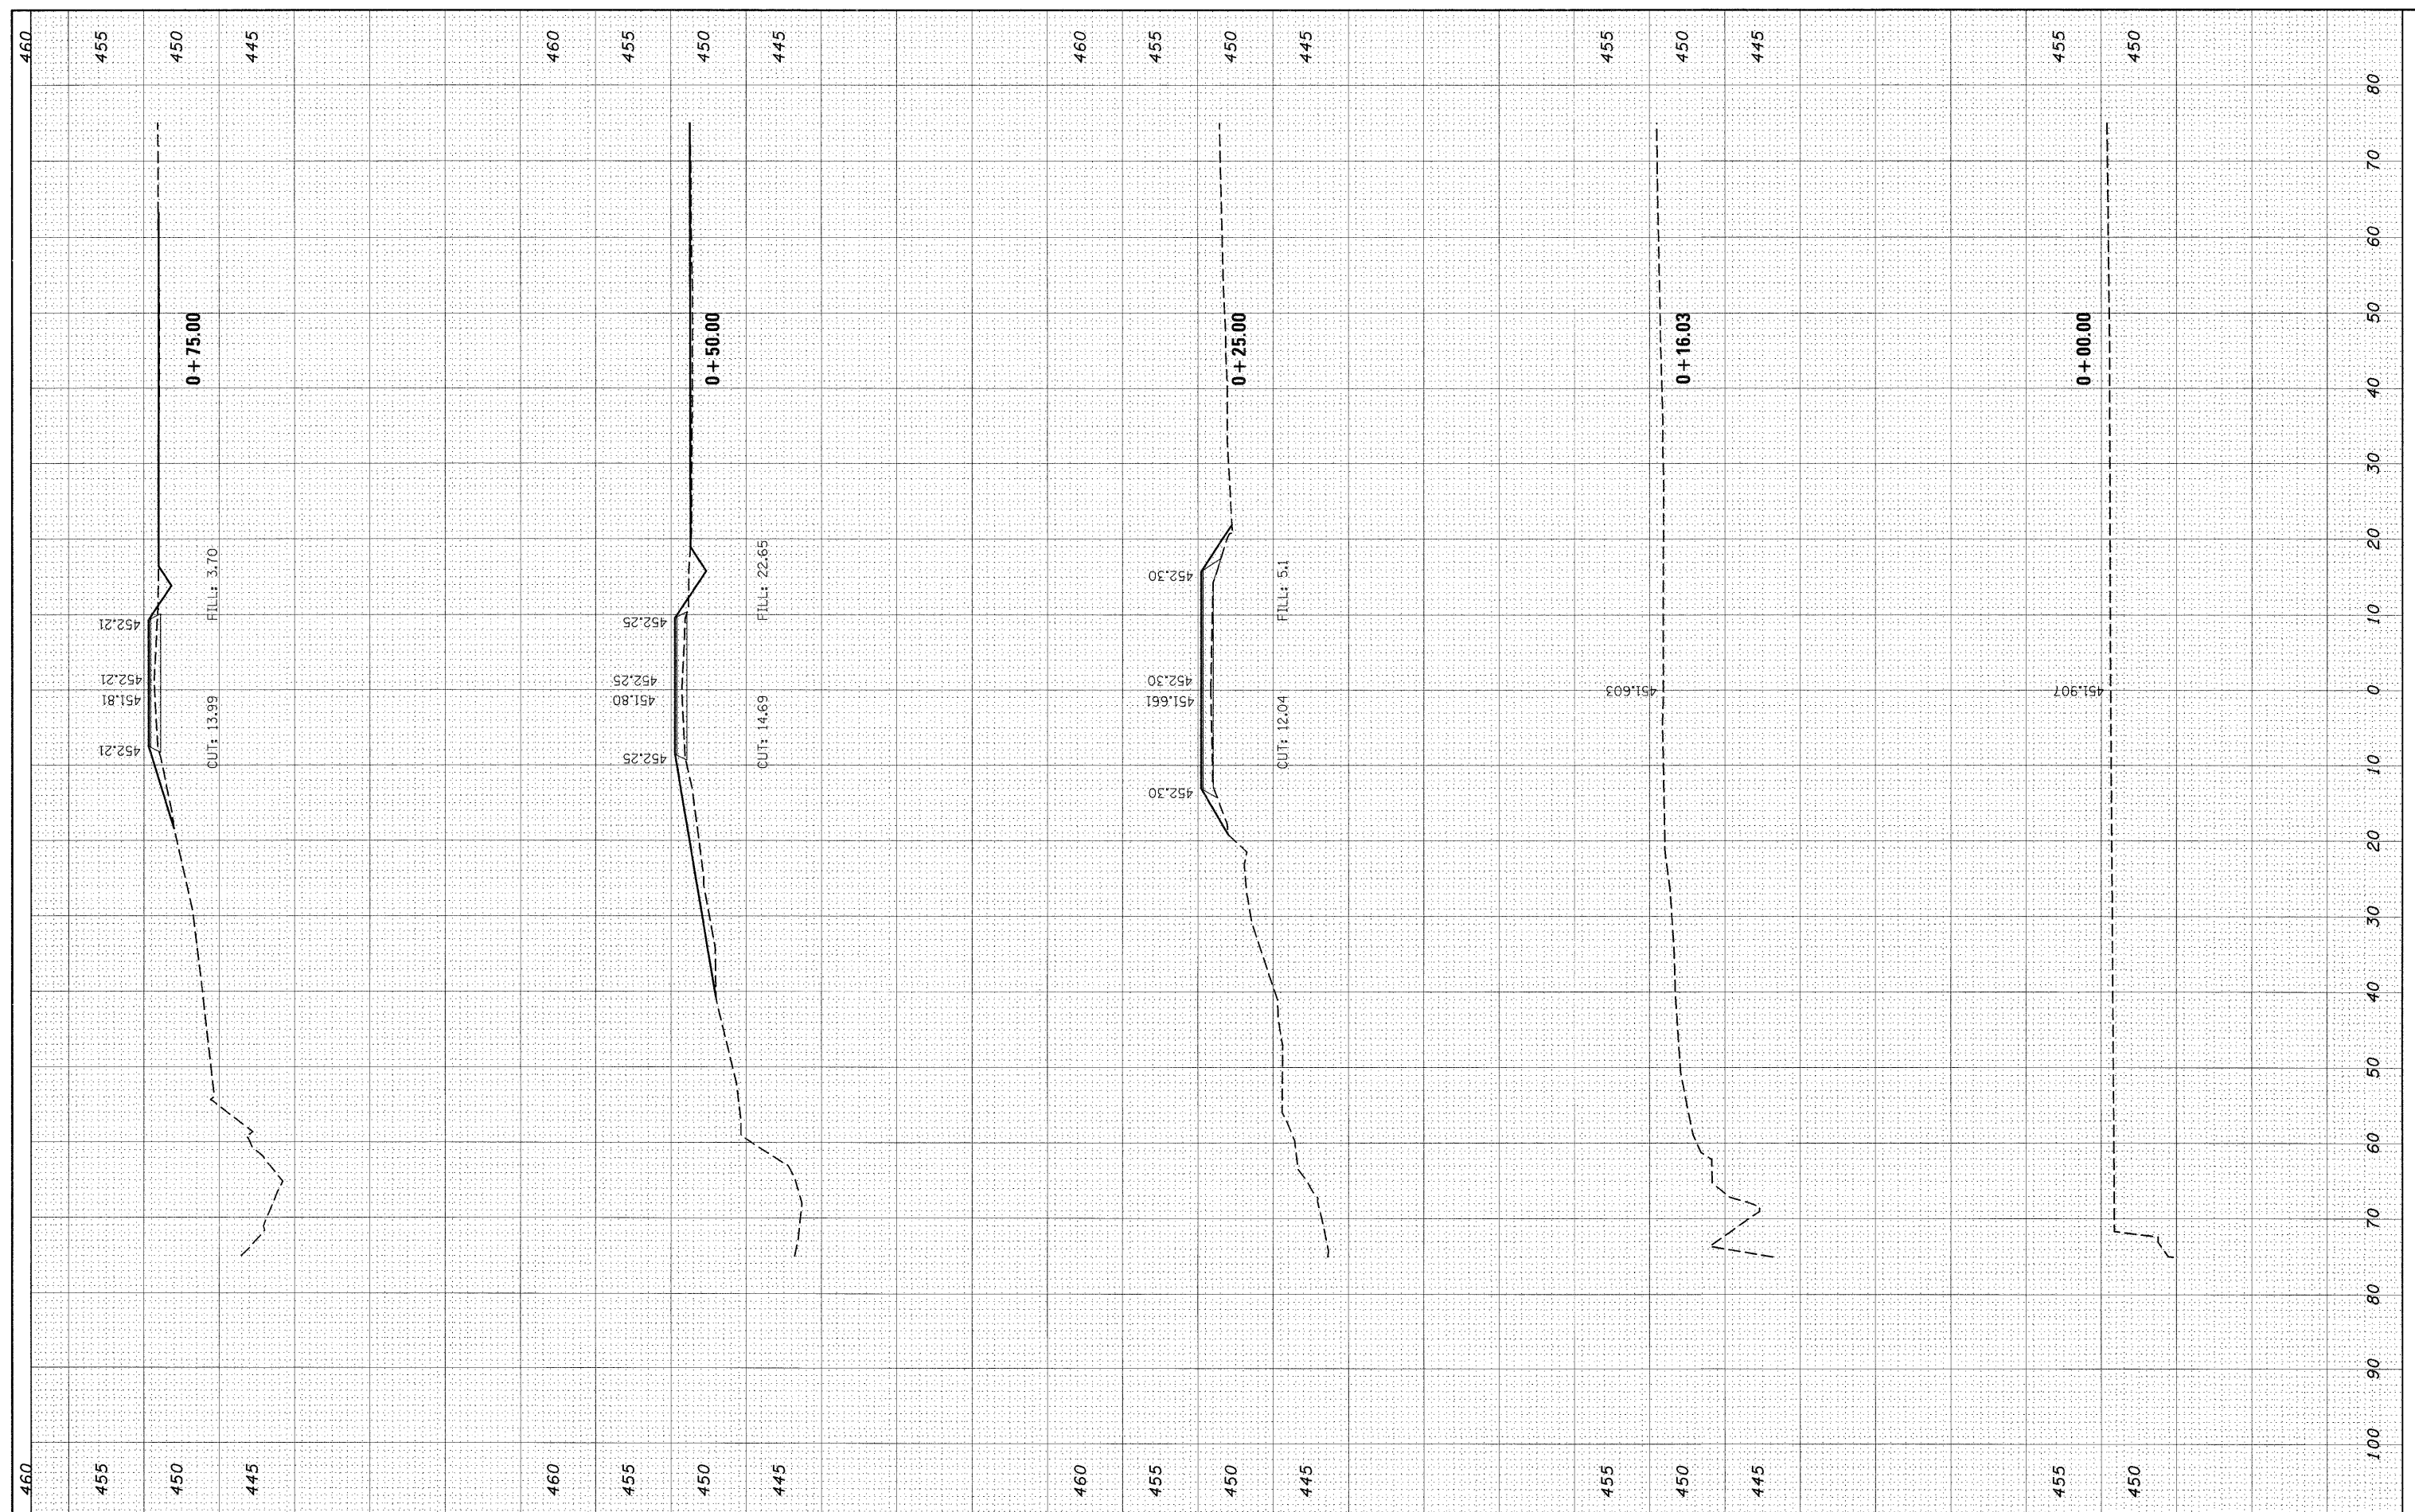

FILE NAME =	USER NAME = manntm	DESIGNED -	REVISED -	STATE OF ILLINOIS DEPARTMENT OF TRANSPORTATION	LONESTAR ROAD		F.A.P. RTE.	SECTION	COUNTY	TOTAL SHEETS	SHEET NO.
ct:\pw\work\pwsdot\mannam\dms51935\ssht020206.dgn	DRAWN -	REVISED -	325				3BR-2	JERSEY	90	80	
PLOT SCALE = 10.0000' / IN.	CHECKED -	REVISED -	CONTRACT NO. 76B01								
PLOT DATE = 12/11/2008	DATE -	REVISED -	FED. ROAD DIST. NO. 8 ILLINOIS FED. AID PROJECT								
SCALE: SHEET NO. 1 OF 2 SHEETS		+57.0000 TO +57.6000									