


FINAL SURVEY NO.	SUBMITTED	BY	DATE
	PLOTTED		
	TEMPLATE		
	AREAS CHECKED		

ORIGINAL SURVEY NO.	SUBMITTED	BY	DATE
	PLOTTED		
	TEMPLATE		
	AREAS CHECKED		

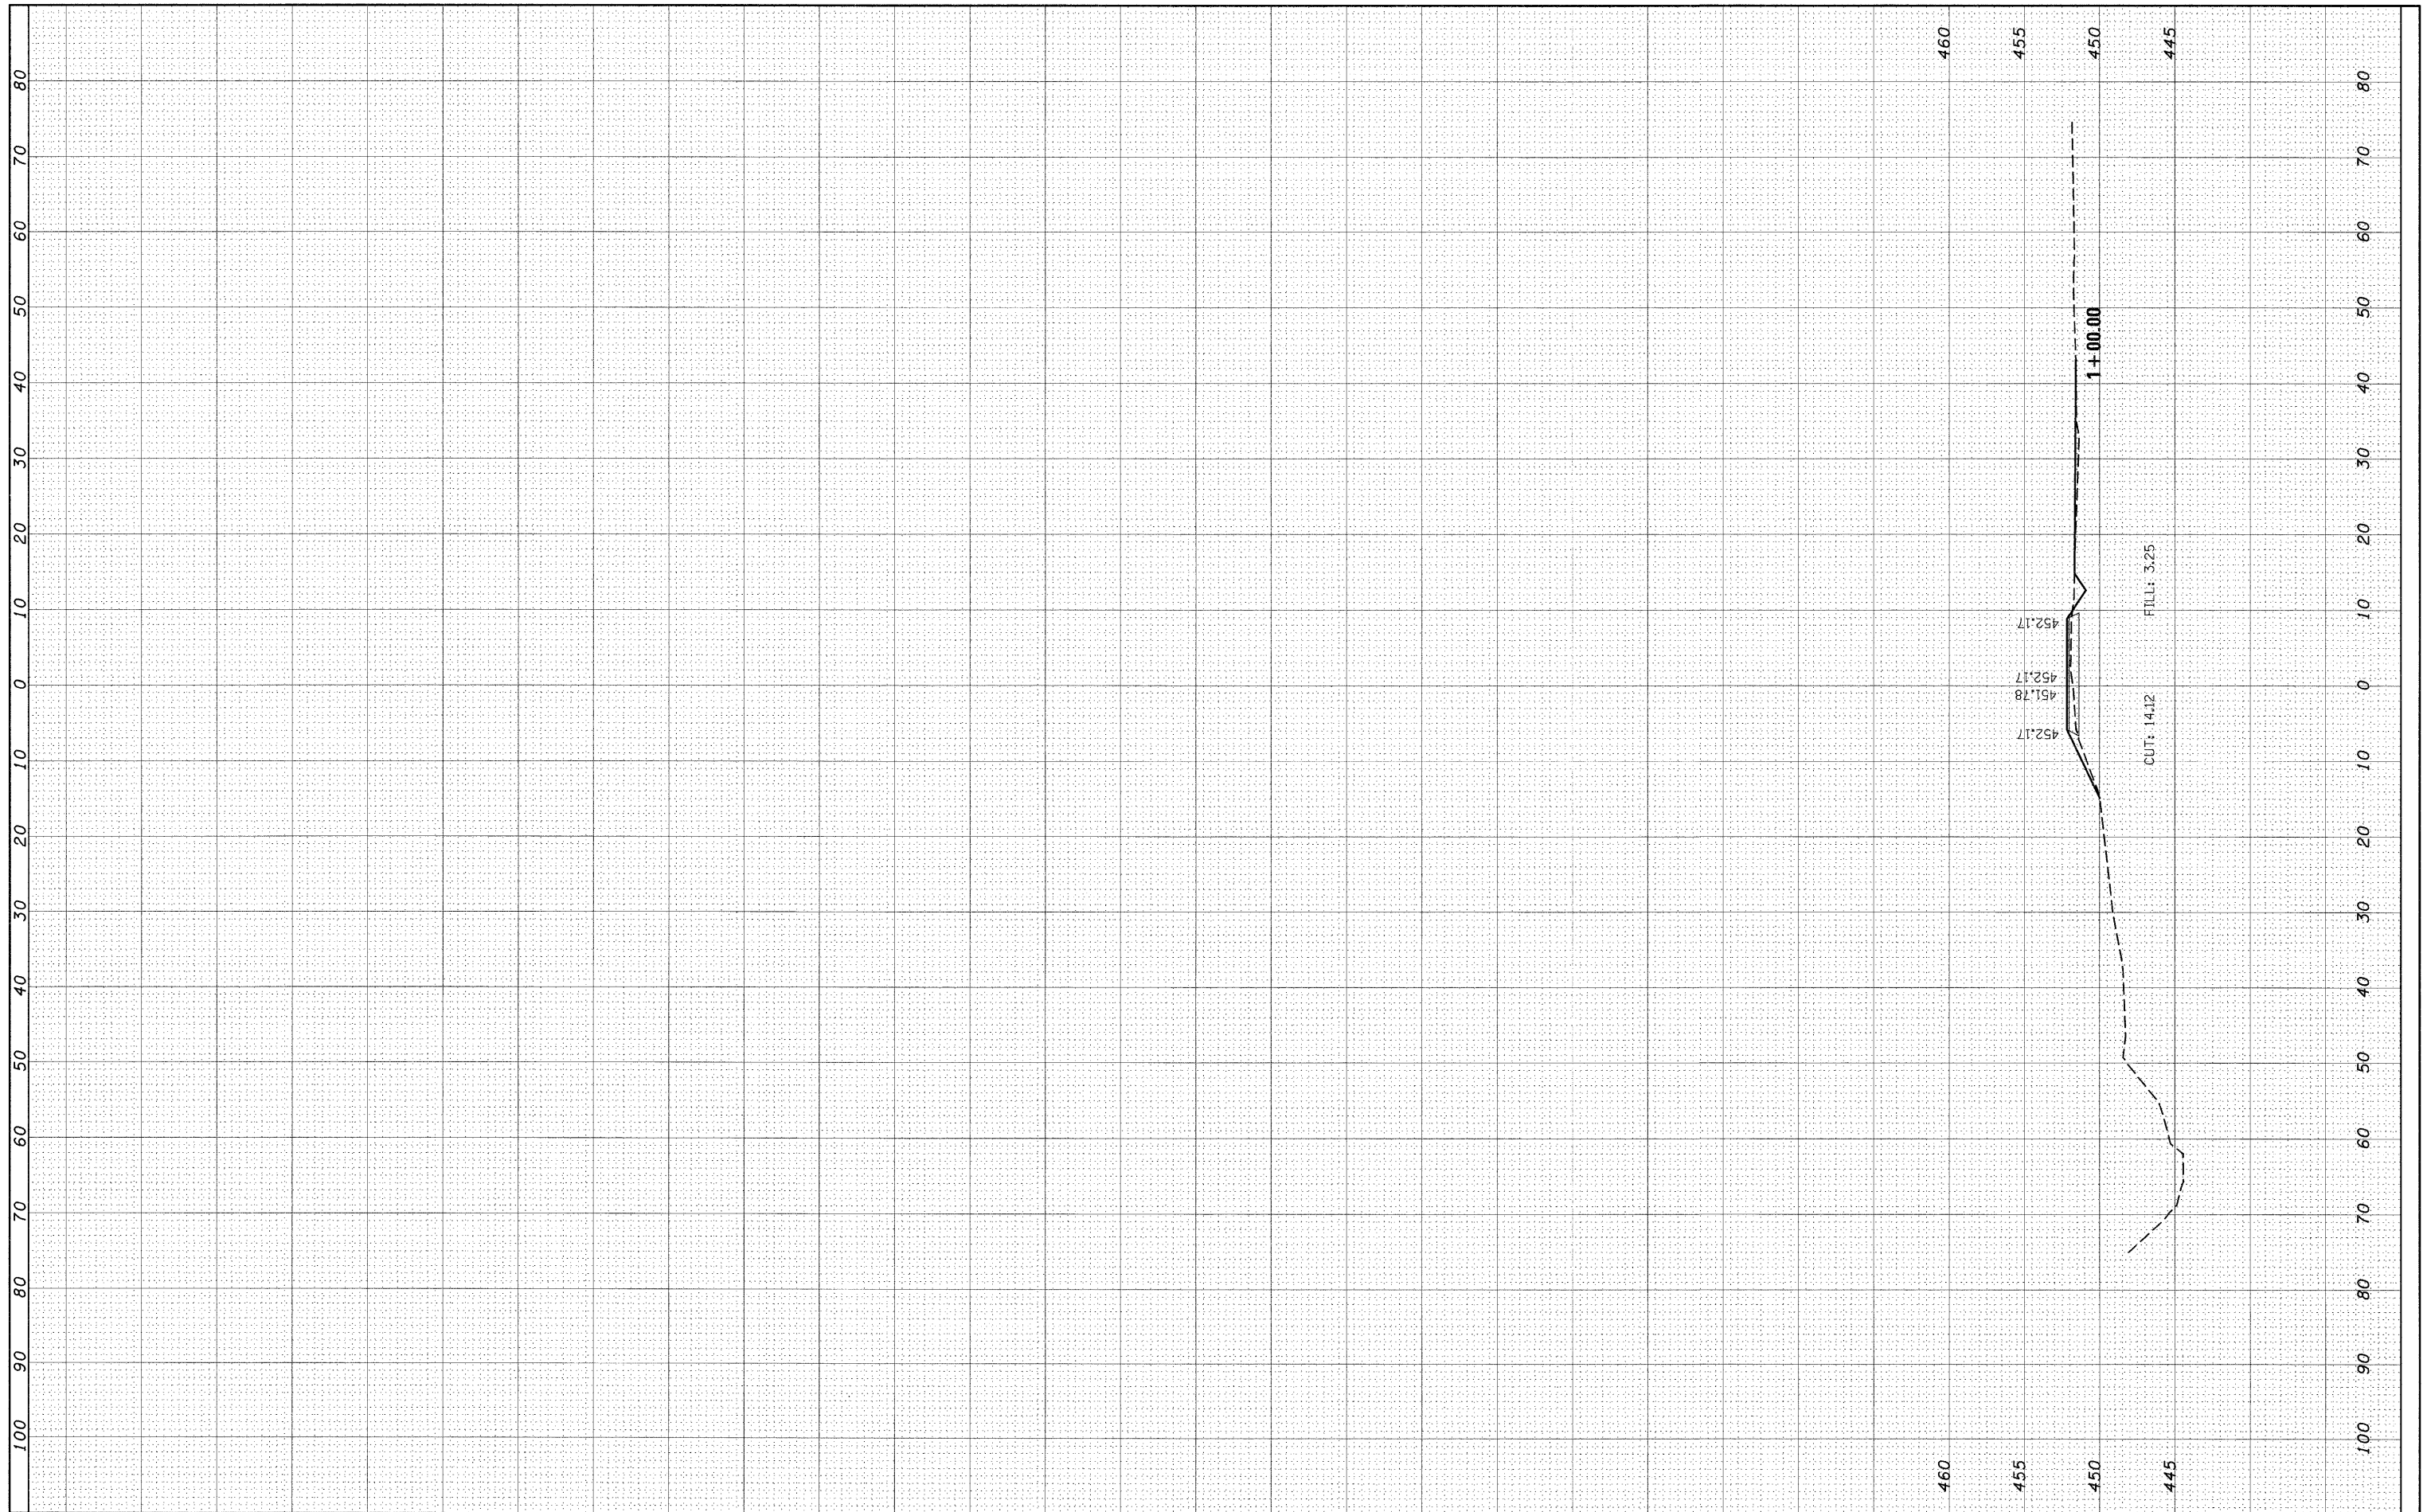

FILE NAME =	USER NAME = manntm	DESIGNED -	REVISED -	<b>STATE OF ILLINOIS DEPARTMENT OF TRANSPORTATION</b>	<b>LONESTAR ROAD</b>			F.A.P. RTE. 325	SECTION 3BR-2	COUNTY JERSEY	TOTAL SHEETS 90	SHEET NO. 81
c:\pwork\pwork\manntm\dms51935\sssh102006.dgn		DRAWN -	REVISED -		SCALE:	SHEET NO. 2 OF 2 SHEETS	STA. 1+00.00 TO STA. 1+00.00	CONTRACT NO. 76B01				
		CHECKED -	REVISED -		FED. ROAD DIST. NO. 8 ILLINOIS FED. AID PROJECT							
		DATE -	REVISED -									