


DATE	
BY	
ORIGINAL SURVEY	
NOTED	
PLOTTED	
TEMPLATE	
AREAS	
CHECKED	

DATE	
BY	
ORIGINAL SURVEY	
NOTED	
PLOTTED	
TEMPLATE	
AREAS	
CHECKED	

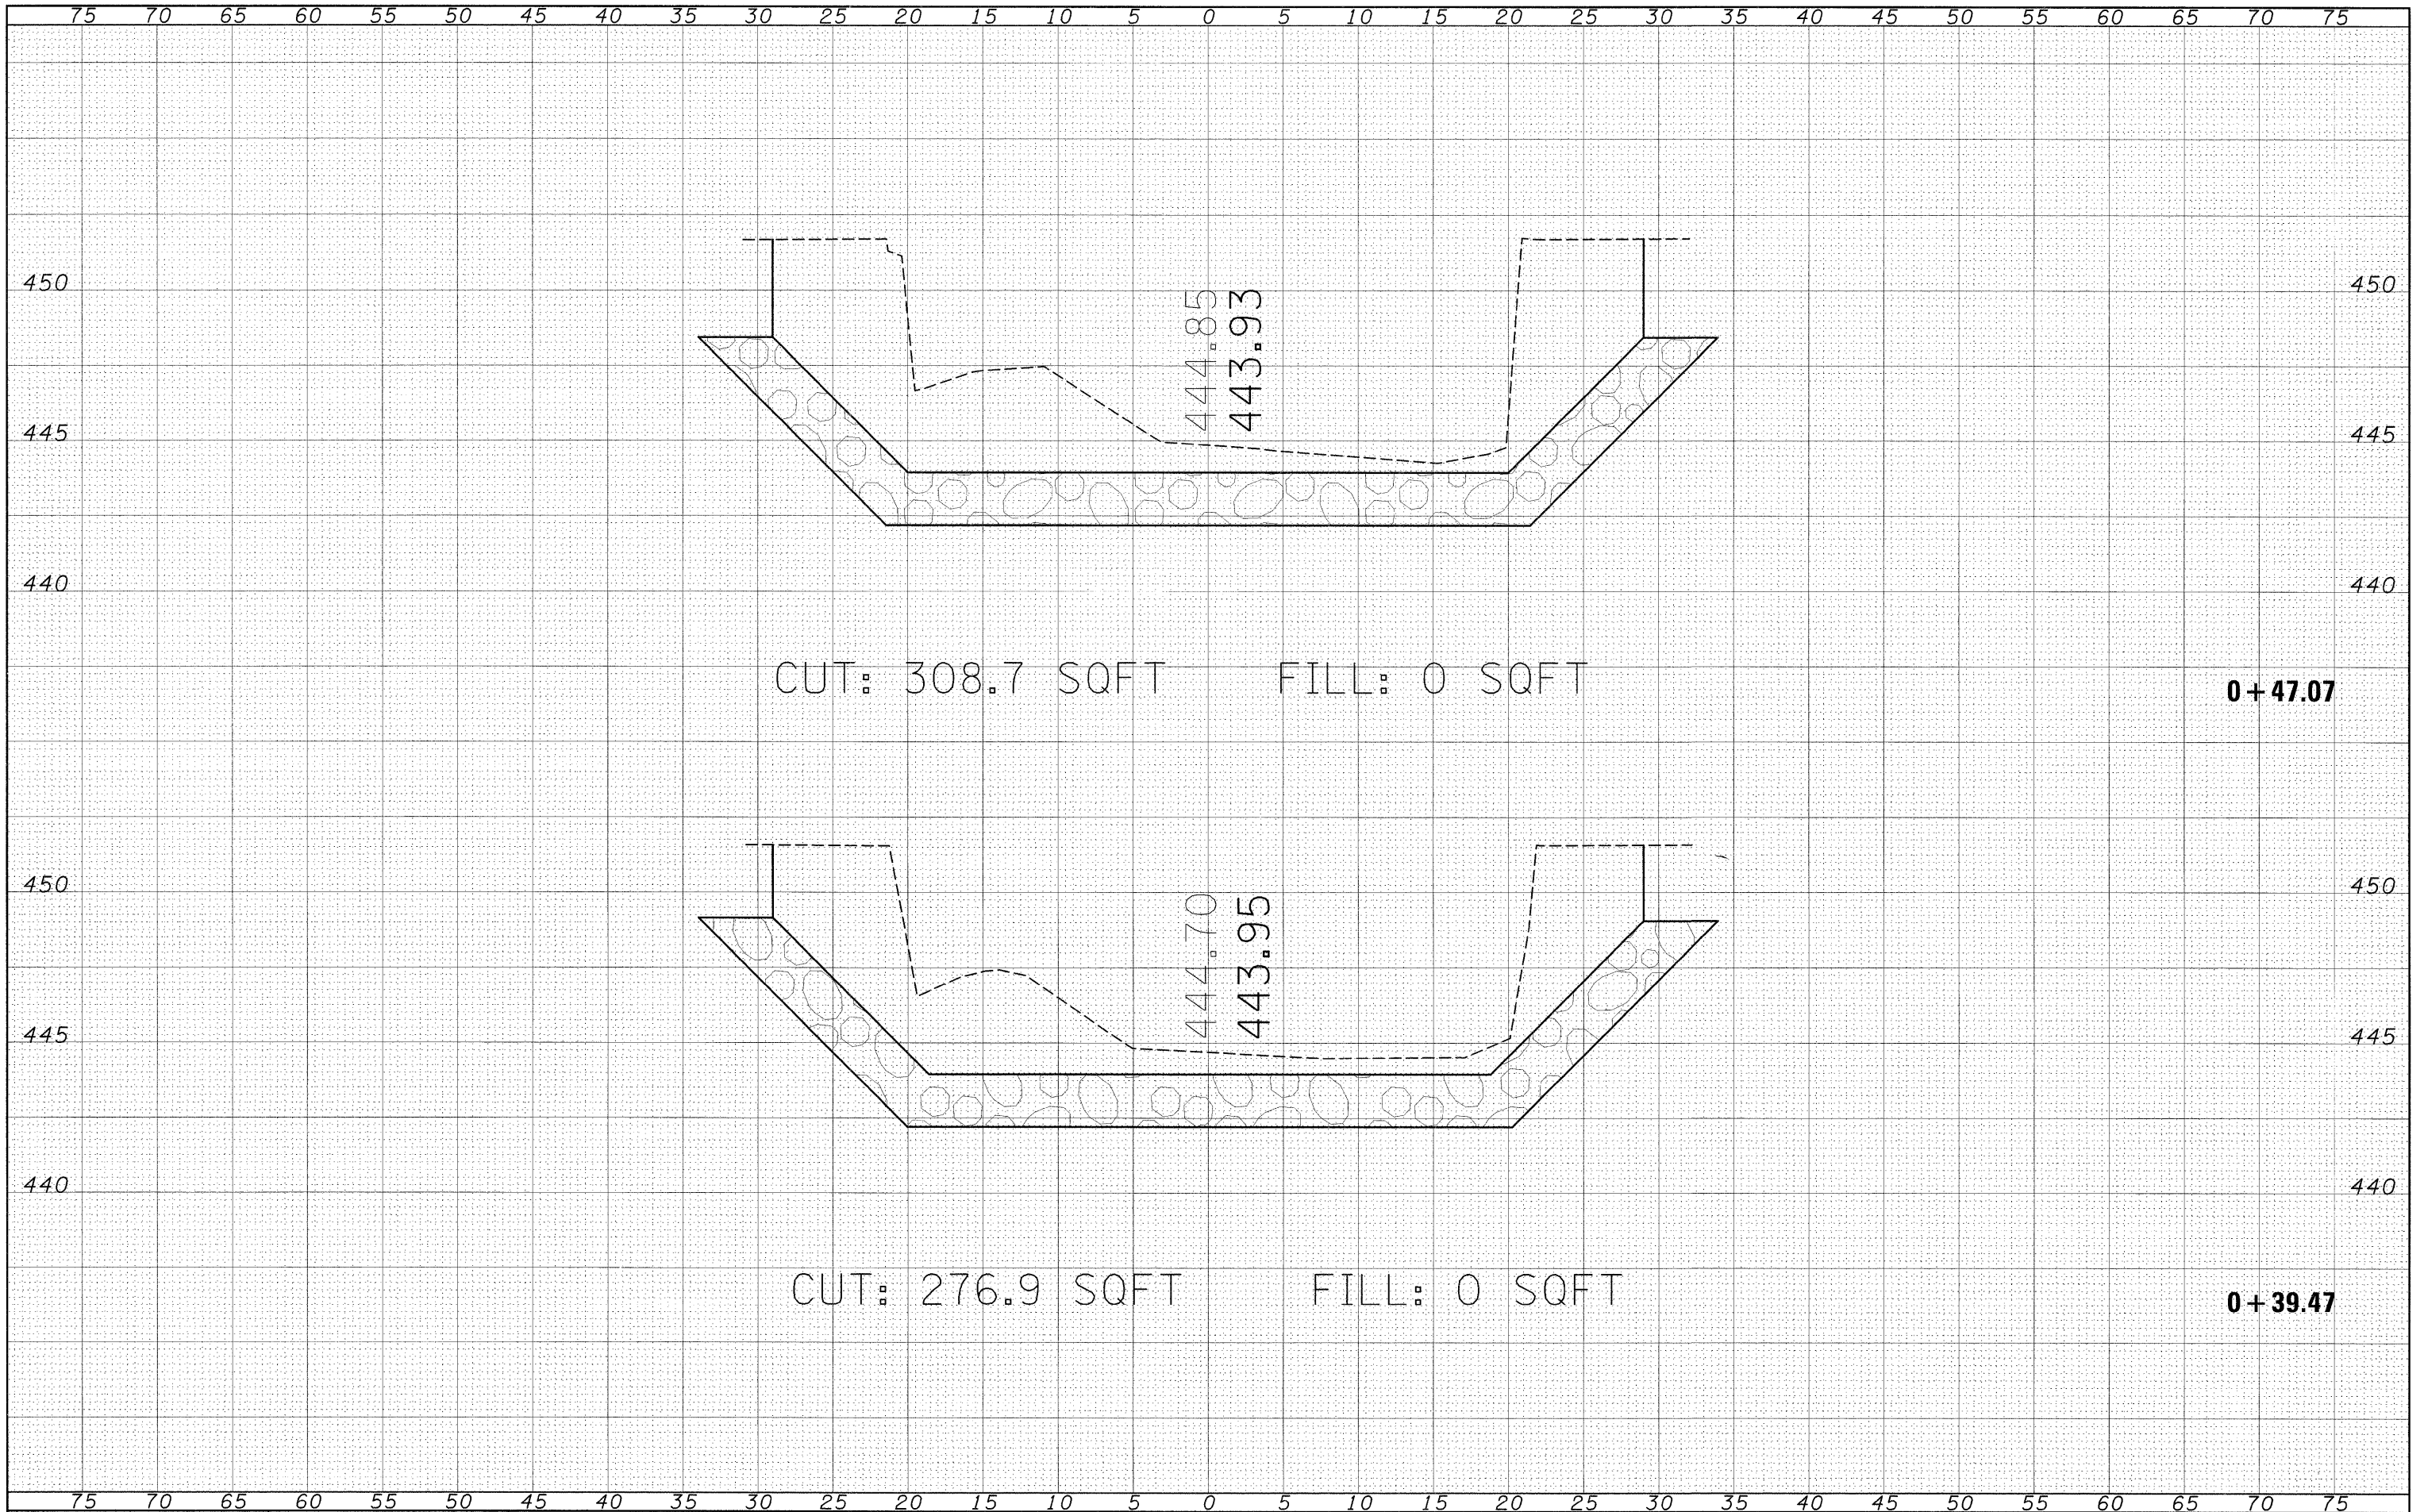

CUT: 308.7 SQFT FILL: 0 SQFT

0+47.07

CUT: 276.9 SQFT FILL: 0 SQFT

0+39.47

FILE NAME =
c:\pwork\pwork\mennm\dms51935\ssht02026.dgn

USER NAME = mennm
PLOT SCALE = 5.0000' / IN.
PLOT DATE = 12/11/2008

DESIGNED -
DRAWN -
CHECKED -
DATE -

REVISED -
REVISED -
REVISED -
REVISED -

**STATE OF ILLINOIS
DEPARTMENT OF TRANSPORTATION**

**BAUM BRANCH CREEK
CROSS SECTIONS**

SCALE: SHEET NO. 3 OF 6 SHEETS STA. +39.47 TO STA. +47.07

F.A.P. RTE.	SECTION	COUNTY	TOTAL SHEETS	SHEET NO.
325	3BR-2	JERSEY	90	84
CONTRACT NO. 76B01				
FED. ROAD DIST. NO. 8 ILLINOIS FED. AID PROJECT				